

PART OF N.E. 1/4 SECTION 8, T.6N, R.1W S.L.B&M.
CINNAMON PARK SUBDIVISION NO 2

141

TAXING UNIT - 20

TOWN OF HARRISVILLE

PREFIX: II-141


SCALE 1" = 50'

SEE PAGE 30

SEE PAGE 27-1

NAME CHANGE
 * (1445-2608)
 (1225-294)

SEE PAGE 140

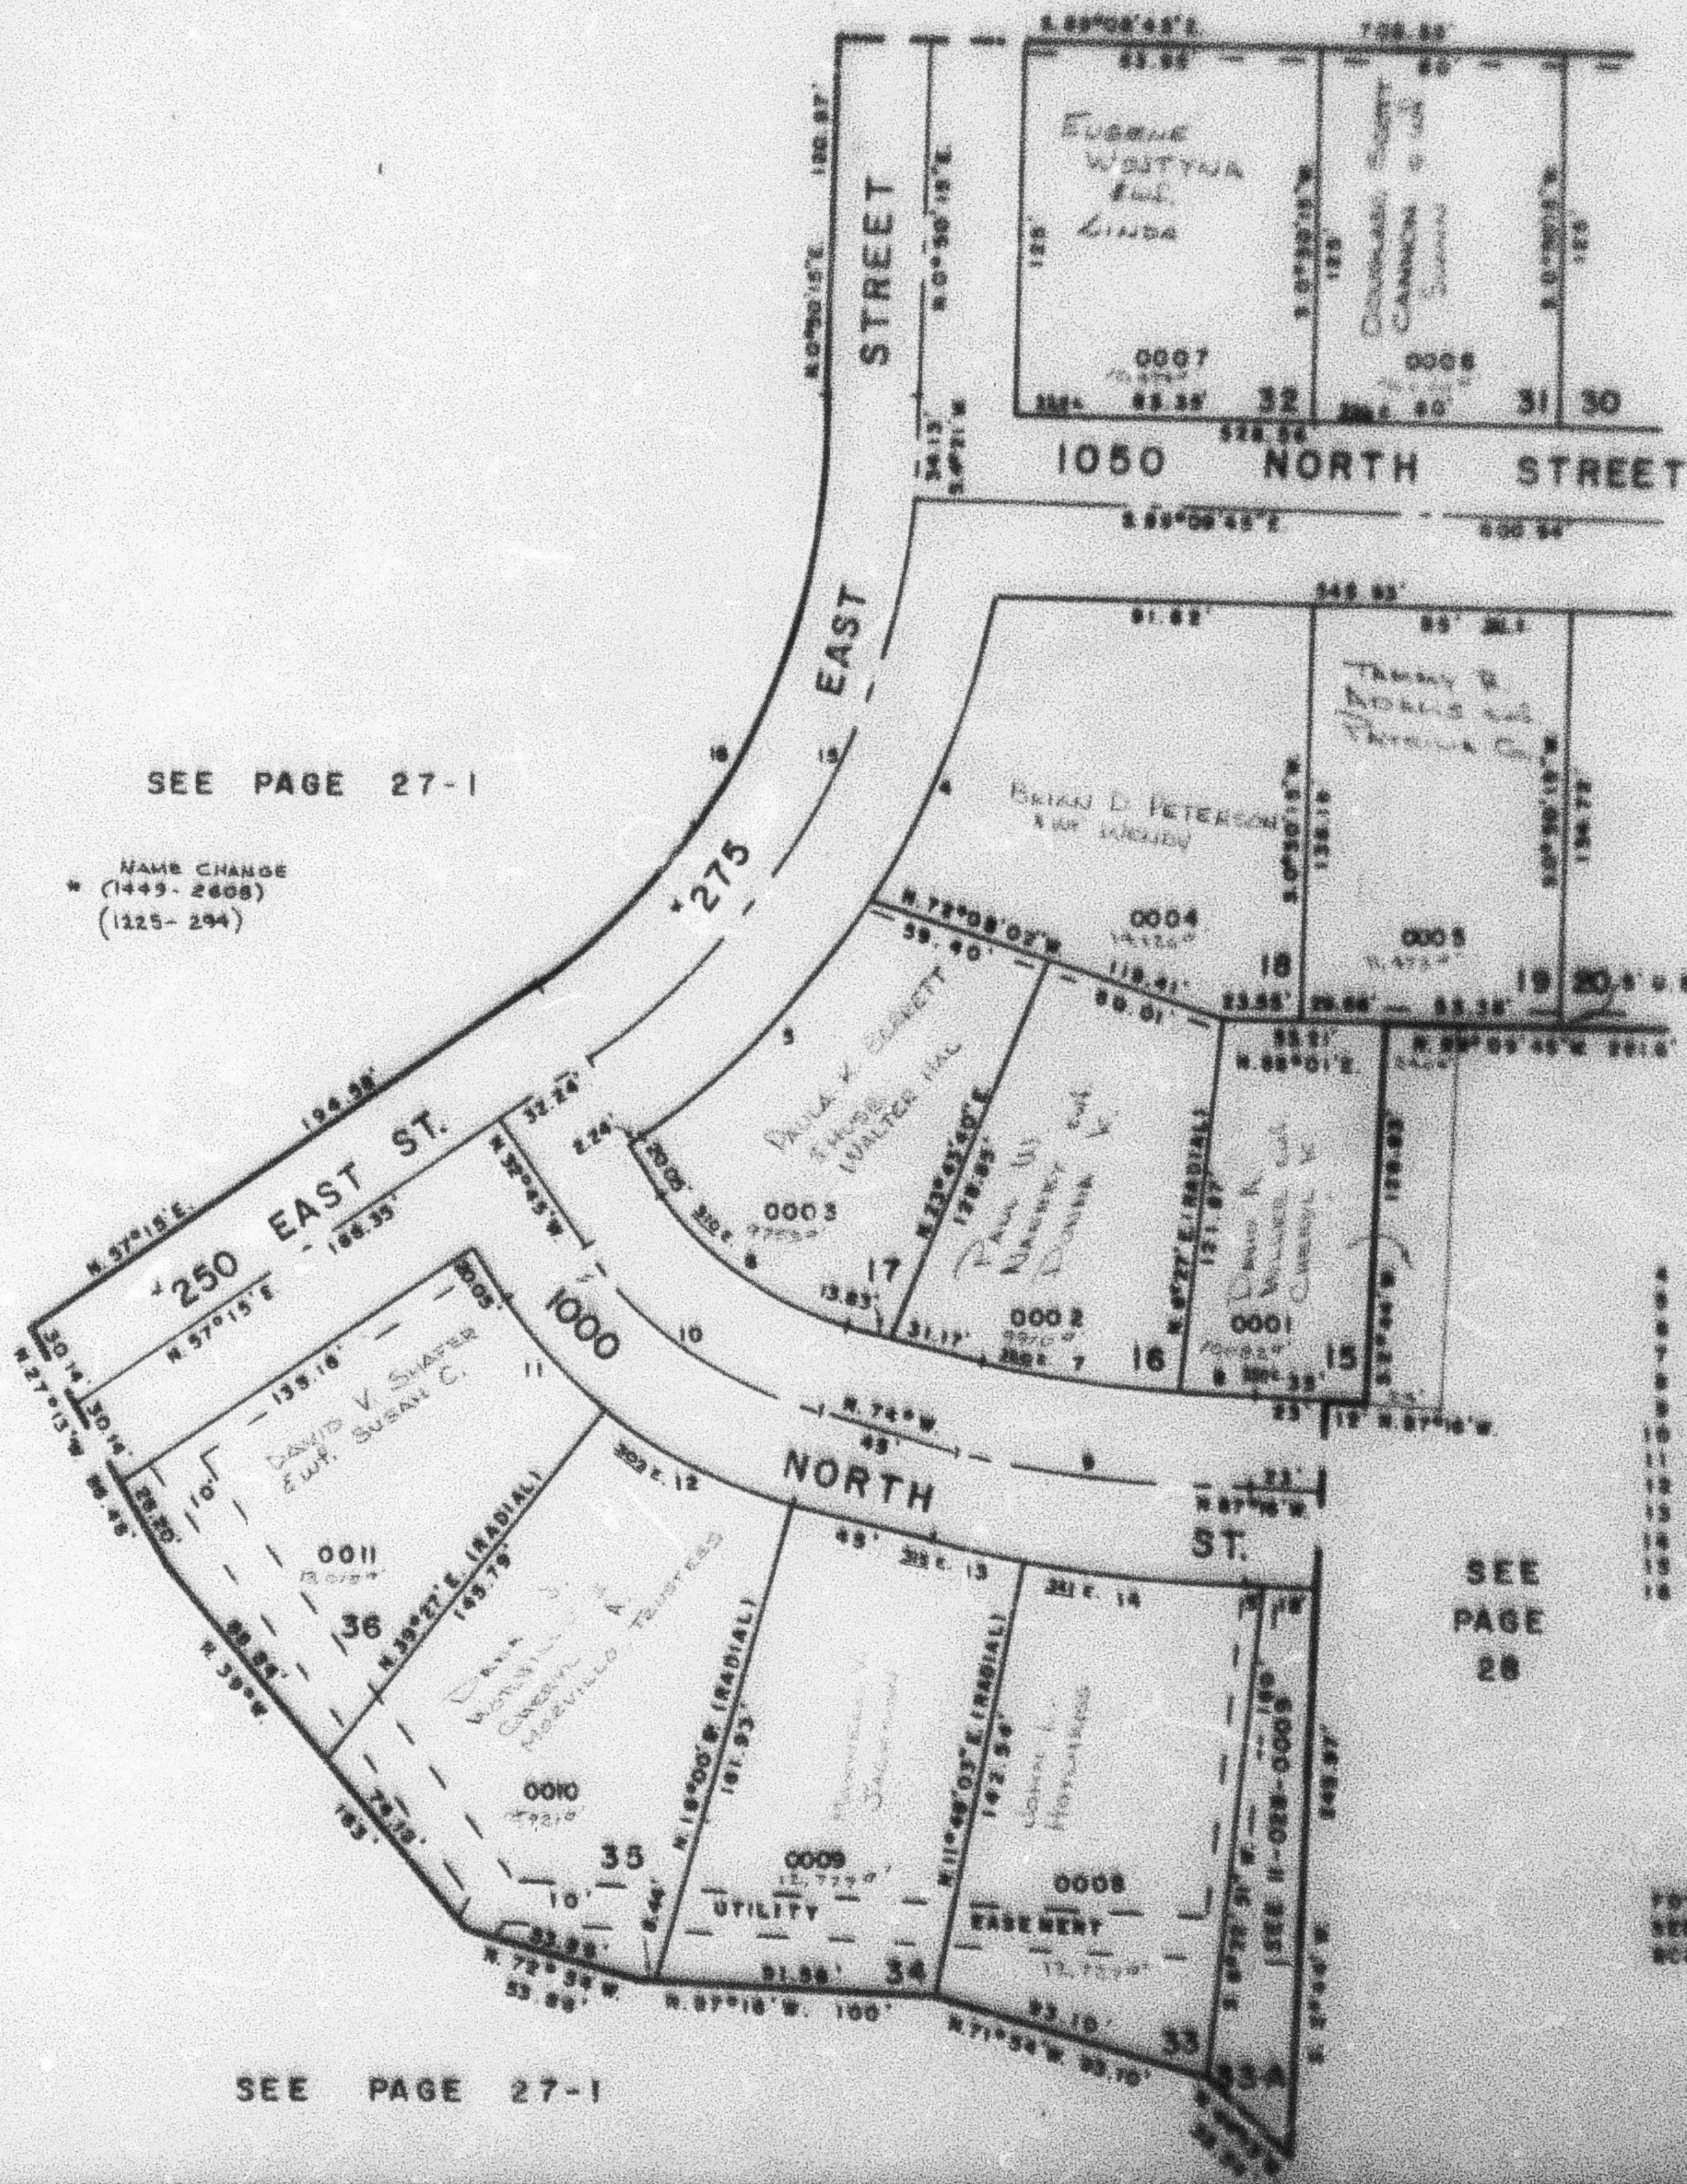

		CURVE		DATA			
		L	T	R		L	
4	22°35'25"	112.89	57.34	288.81	42.88	N 28°04'25"E	
5	20°53'	104.43	52.90	288.51	153.85	N 88°44'30"E	
6	41°15'	74.83		102.85	79.44	N 89°28'50"W	
7	5°35'	80.88			84.39	N 78°45'30"W	
8	2°43'	23.84			23.84	N 89°28'31"W	
9	13°18'	58.55	50'	429.35			
10	4°15'		50'	132.83			
11	1°40'	50.50			50.50	N 2°15'00"	
12	23°07'	88.84			88.18	N 88°44'30"E	
13	40°11'57"	35.71			53.79	N 78°45'30"W	
14	27°54'05"	72.75			72.71	N 88°44'30"E	
15	58°24'45"	232.58	137.57	288.81	248.78	N 89°28'31"E	
16	58°24'45"	232.58	121.95		214.12	N 88°44'30"E	

SEE
 PAGE
 28

FOR COMPLETE SURV DATA
 SEE 0018 SUR PLAT IN
 BOOK 18, PAGE 88, 89

SEE PAGE 27-1