


PART OF THE N.E. 1/4 OF SECTION 8, T.6N., R.1W., S.L.B. & M.
CINNAMON PARK SUBDIVISION NO 2

IN HARRISVILLE CCITY

TAXING UNIT: 20

SCALE 1" = 50'

SEE PAGE 30

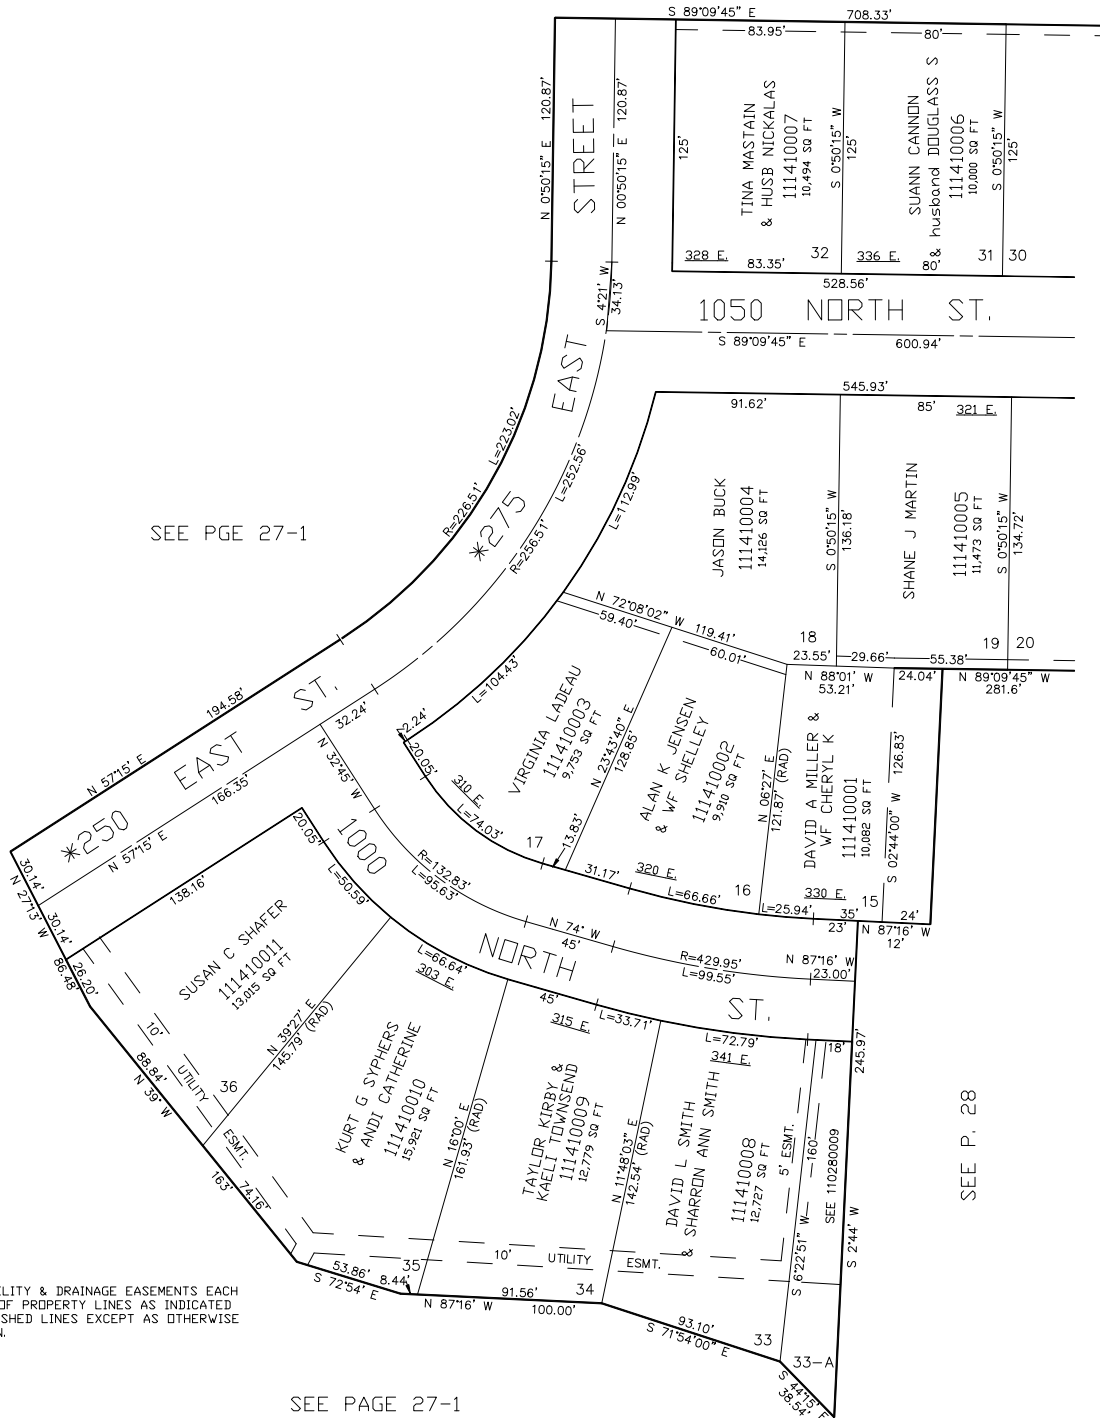

SEE PAGE 140

SEE P. 28

*NOTE: NAME CHANGE
(1449-2608) (1225-294)
FOR COMPLETE ENG DATA SEE
ORIGINAL DEDICATION PLAT IN
BOOK 19, PAGE 88 & 89 OF RECORDS.

5' UTILITY & DRAINAGE EASEMENTS EACH
SIDE OF PROPERTY LINES AS INDICATED
BY DASHED LINES EXCEPT AS OTHERWISE
SHOWN.

SEE PAGE 27-1

FOR TAX PURPOSES ONLY