

## GREEN ACRES ESTATES NO. 7

TAXING UNIT 13

IN NORTH OGDEN CITY

PREFIX 11-142


SCALE 1" = 60'

SEE PAGE 4

SEE PAGE 133

SEE PAGE 4

SEE PAGE 4

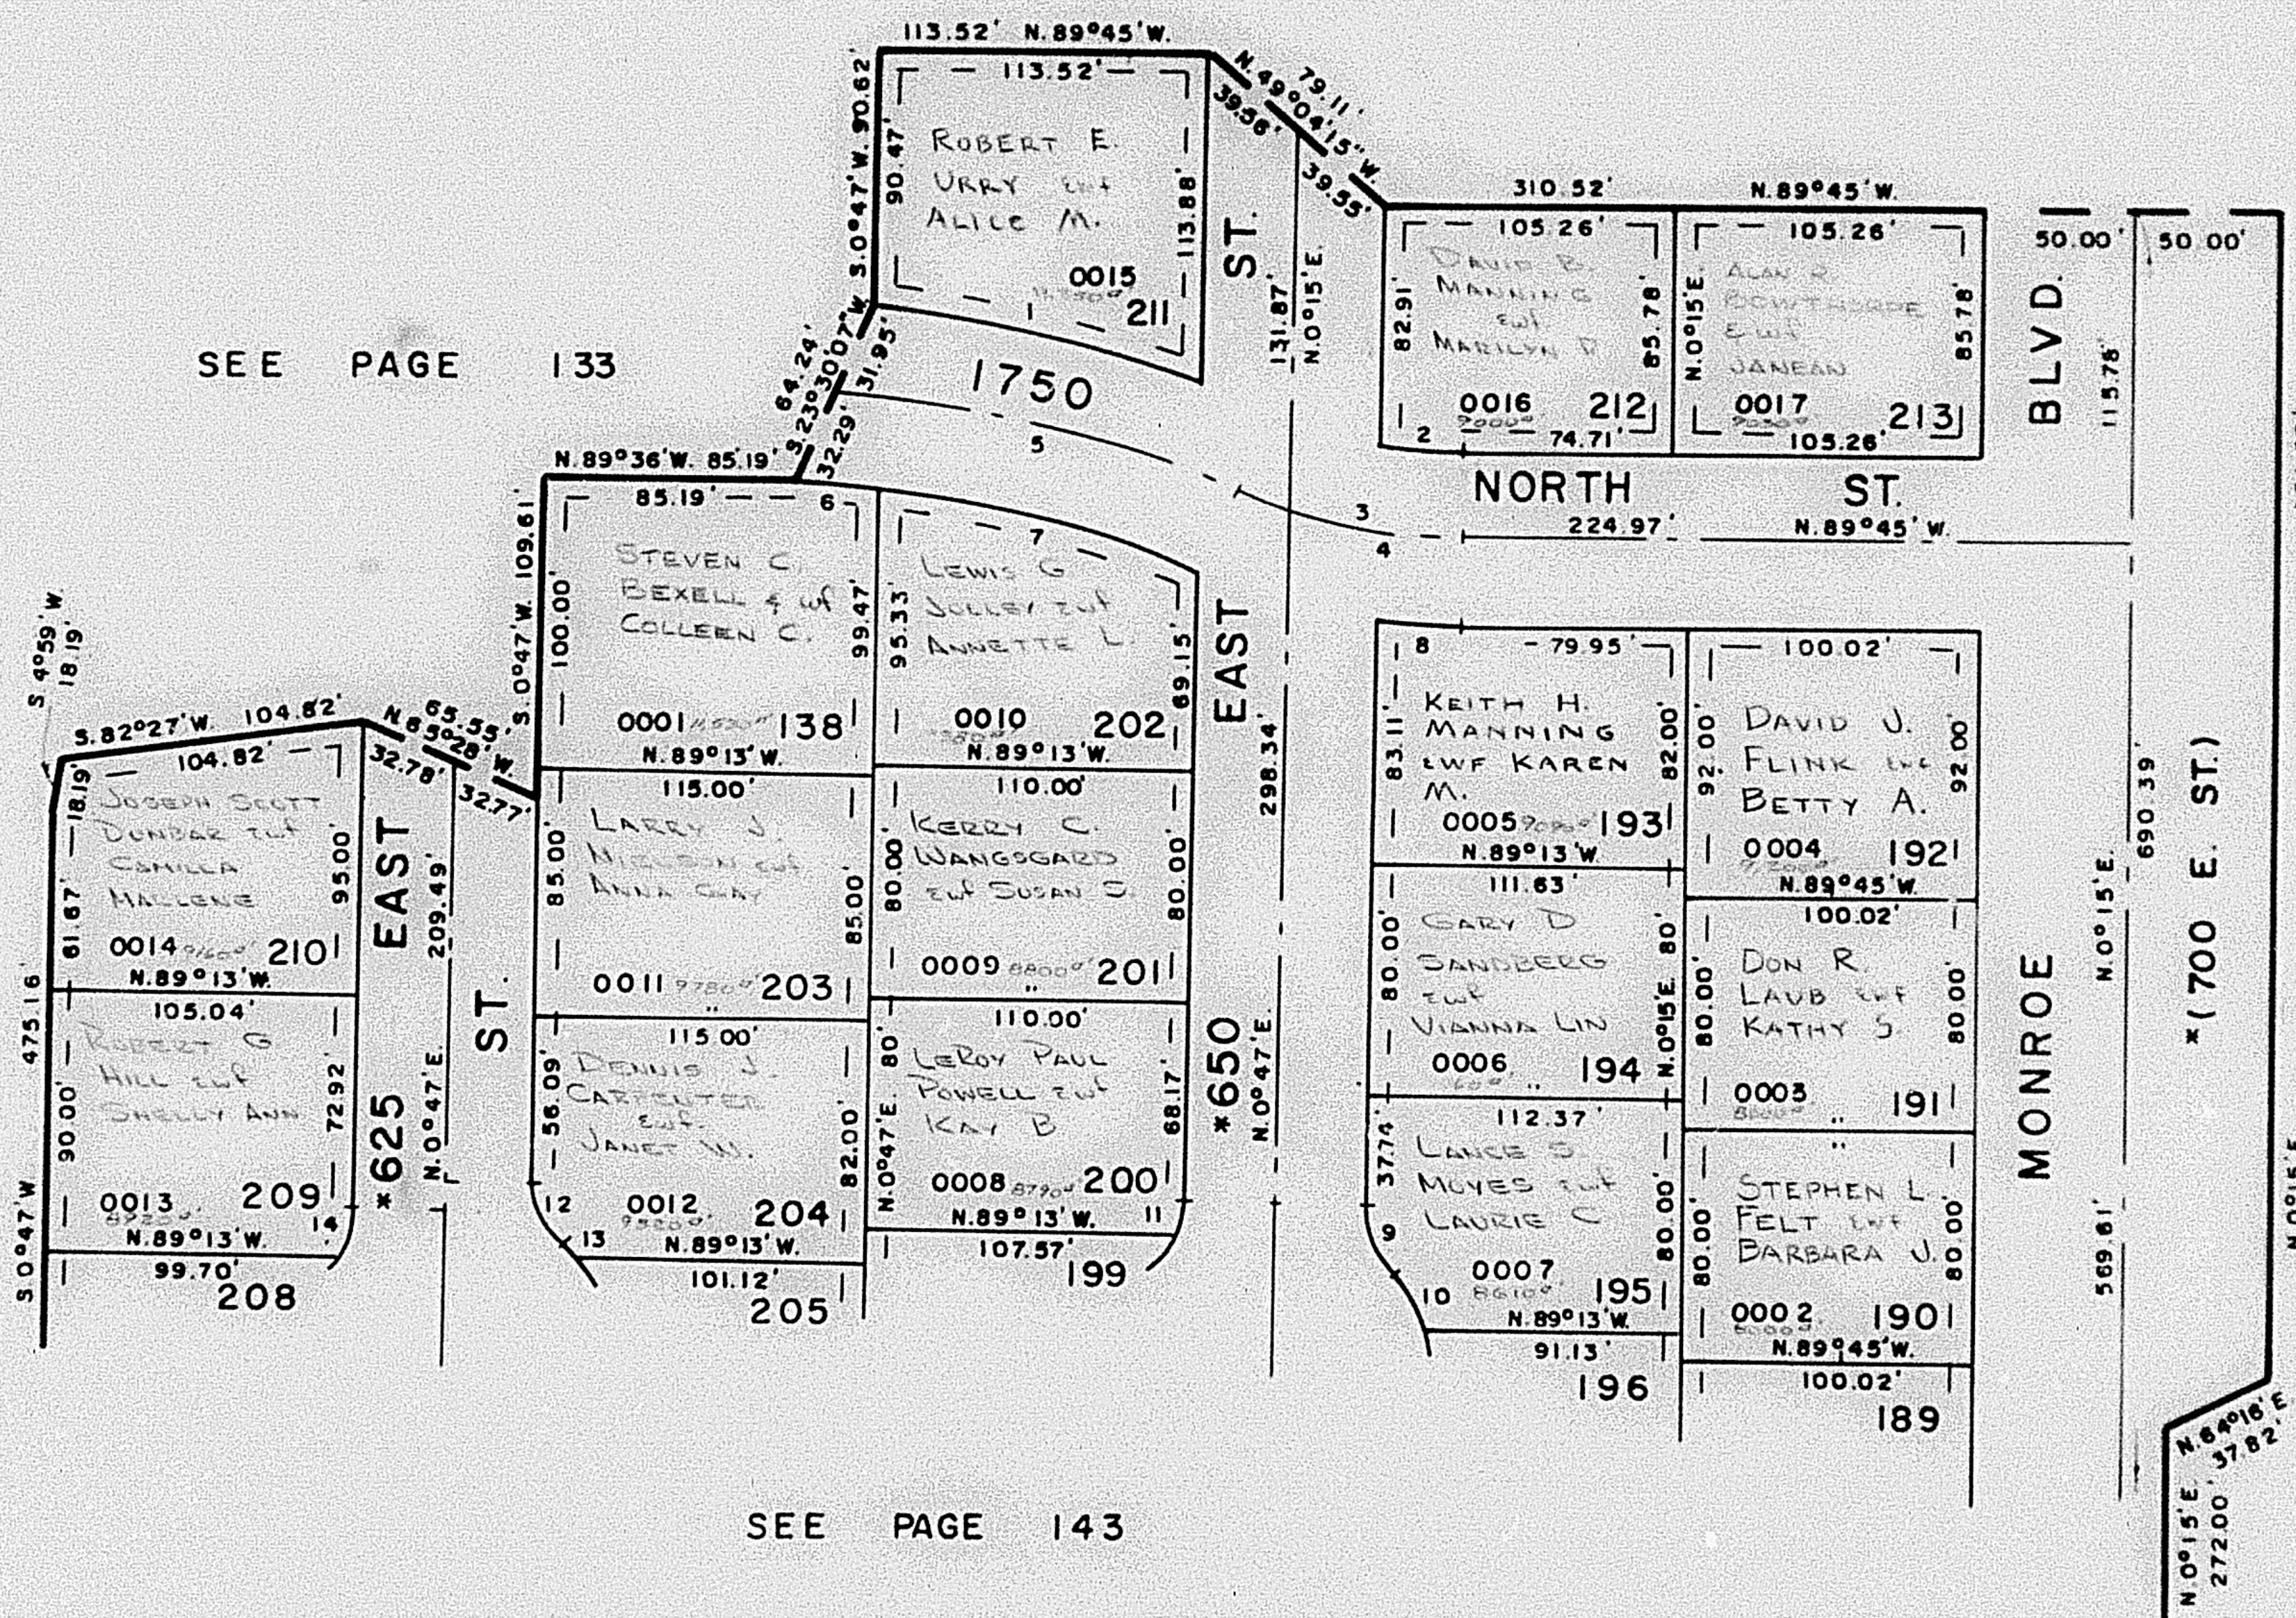

SEE PAGE 143

| CURVE          |         | DATA    |        | T       | R   |
|----------------|---------|---------|--------|---------|-----|
| Δ              | L       | LC      |        |         |     |
| 1 15° 57' 55"  | 117.12' | 116.74' |        |         |     |
| 2 10° 44' 41"  | 30.73'  | 30.68'  |        |         |     |
| 3 23° 19'      | 78.89'  |         | 40'    | 193.86' |     |
| 4 18° 12'      | 61.58'  | 61.32'  |        |         |     |
| 5 21° 17' 08"  | 145.00' | 144.17' | 73.35' | 390.31' |     |
| 6 4° 44' 40"   | 29.84'  | 29.83'  |        |         |     |
| 7 18° 03' 19"  | 113.54' | 113.07' |        |         |     |
| 8 7° 56'       | 31.00'  | 30.97'  |        |         |     |
| 9 45° 06'      | 23.61'  | 23.01'  |        |         | 30' |
| 10 26° 03'     | 25.01'  | 24.79'  |        |         | 55' |
| 11 23° 13' 28" | 12.16'  | 12.08'  |        |         | 30' |
| 12 49° 40' 47" | 26.01'  | 25.21'  |        |         | 30' |
| 13 4° 40' 13"  | 4.48'   | 4.48'   |        |         | 55' |
| 14 34° 42' 07" | 18.17'  | 17.89'  |        |         | 30' |

7' UTILITY & DRAINAGE EASEMENTS  
EACH SIDE PROPERTY LINES AS  
INDICATED BY DASHED LINES

FOR COMPLETE ENG DATA  
SEE ORIG. DEED. PLAT IN  
BOOK 19, PAGE 91

\* CHANGED 10/15/76 (1146-504)