

PART OF N.W. 1/4 SEC. 4, T. 6 N., R. 1 W., S.L.B. 8 M. 8 LOT 138 GREEN ACRES ESTATES NO. 5

142

GREEN ACRES ESTATES NO. 7

TAXING UNIT 13

IN NORTH OGDEN CITY

PREFIX 11-142

SCALE 1"=60'


SEE PAGE 4

SEE PAGE 133

SEE PAGE 4

SEE PAGE 4

SEE PAGE 143

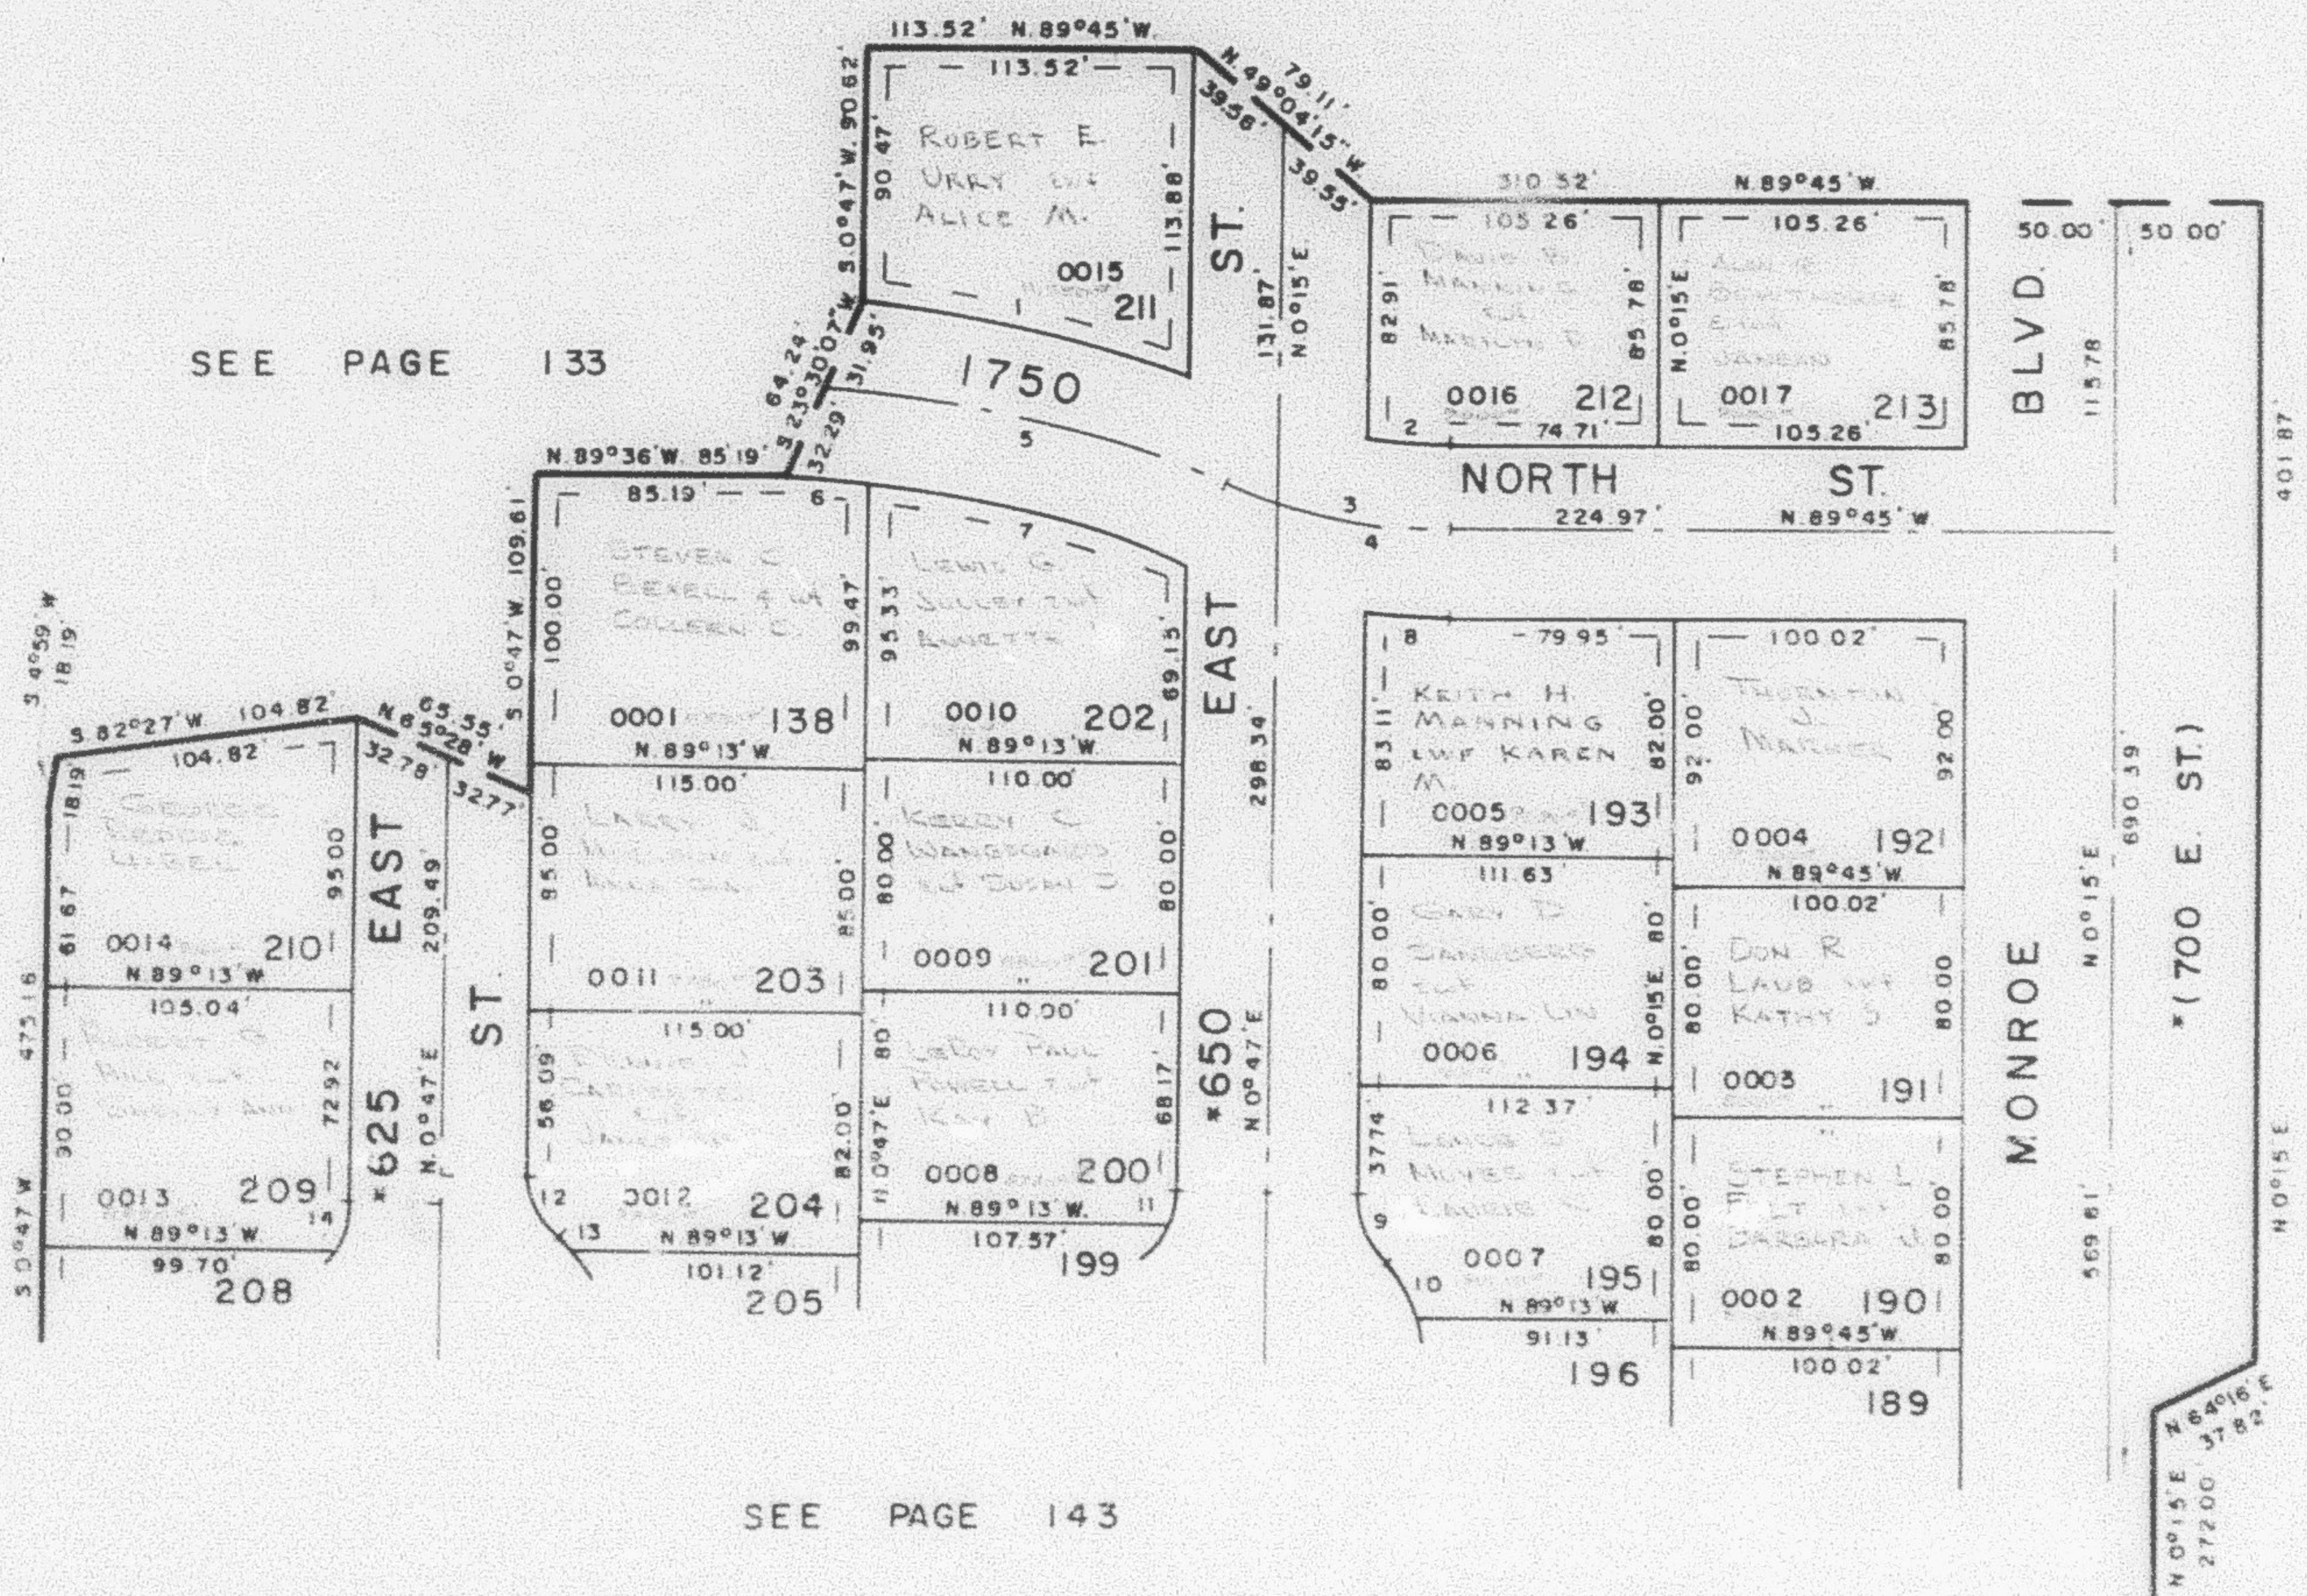

CURVE		DATA		
Δ	L	LC	T	R
1 15° 57' 55"	117.12	116.74		
2 12° 44' 41"	30.73	30.68		
3 23° 19'	78.89		40	193.86
4 18° 12'	61.58	61.32		
5 21° 17' 08"	145.00	144.17	73.35	390.31
6 4° 44' 40"	29.84	29.83		
7 18° 03' 19"	113.54	113.07		
8 7° 56'	31.00	30.97		
9 45° 06'	23.61	23.01		30
10 26° 03'	25.01	24.79		55
11 23° 13' 28"	12.16	12.08		30
12 49° 40' 47"	26.01	25.21		30
13 4° 40' 13"	4.48	4.48		55
14 34° 42' 07"	18.17	17.89		30

7 UTILITY & DRAINAGE EASEMENTS
EACH SIDE PROPERTY LINES AS
INDICATED BY DASHED LINES

FOR COMPLETE ENG. DATA
SEE ORIG. DEED PLAT IN
BOOK 19, PAGE 91

* CHANGED 10/15/76 (1146-504)