

PART OF N.W. 1/4 SEC. 4, T. 6 N., R. 1 W., S.L.B. & M. & LOT 138 GREEN ACRES ESTATES NO. 5

142

GREEN ACRES ESTATES NO. 7

TAXING UNIT 13

IN NORTH OGDEN CITY

PREFIX 11-142

SCALE 1"=60'


SEE PAGE 4

SEE PAGE 133

SEE PAGE 4

SEE PAGE 4

SEE PAGE 143

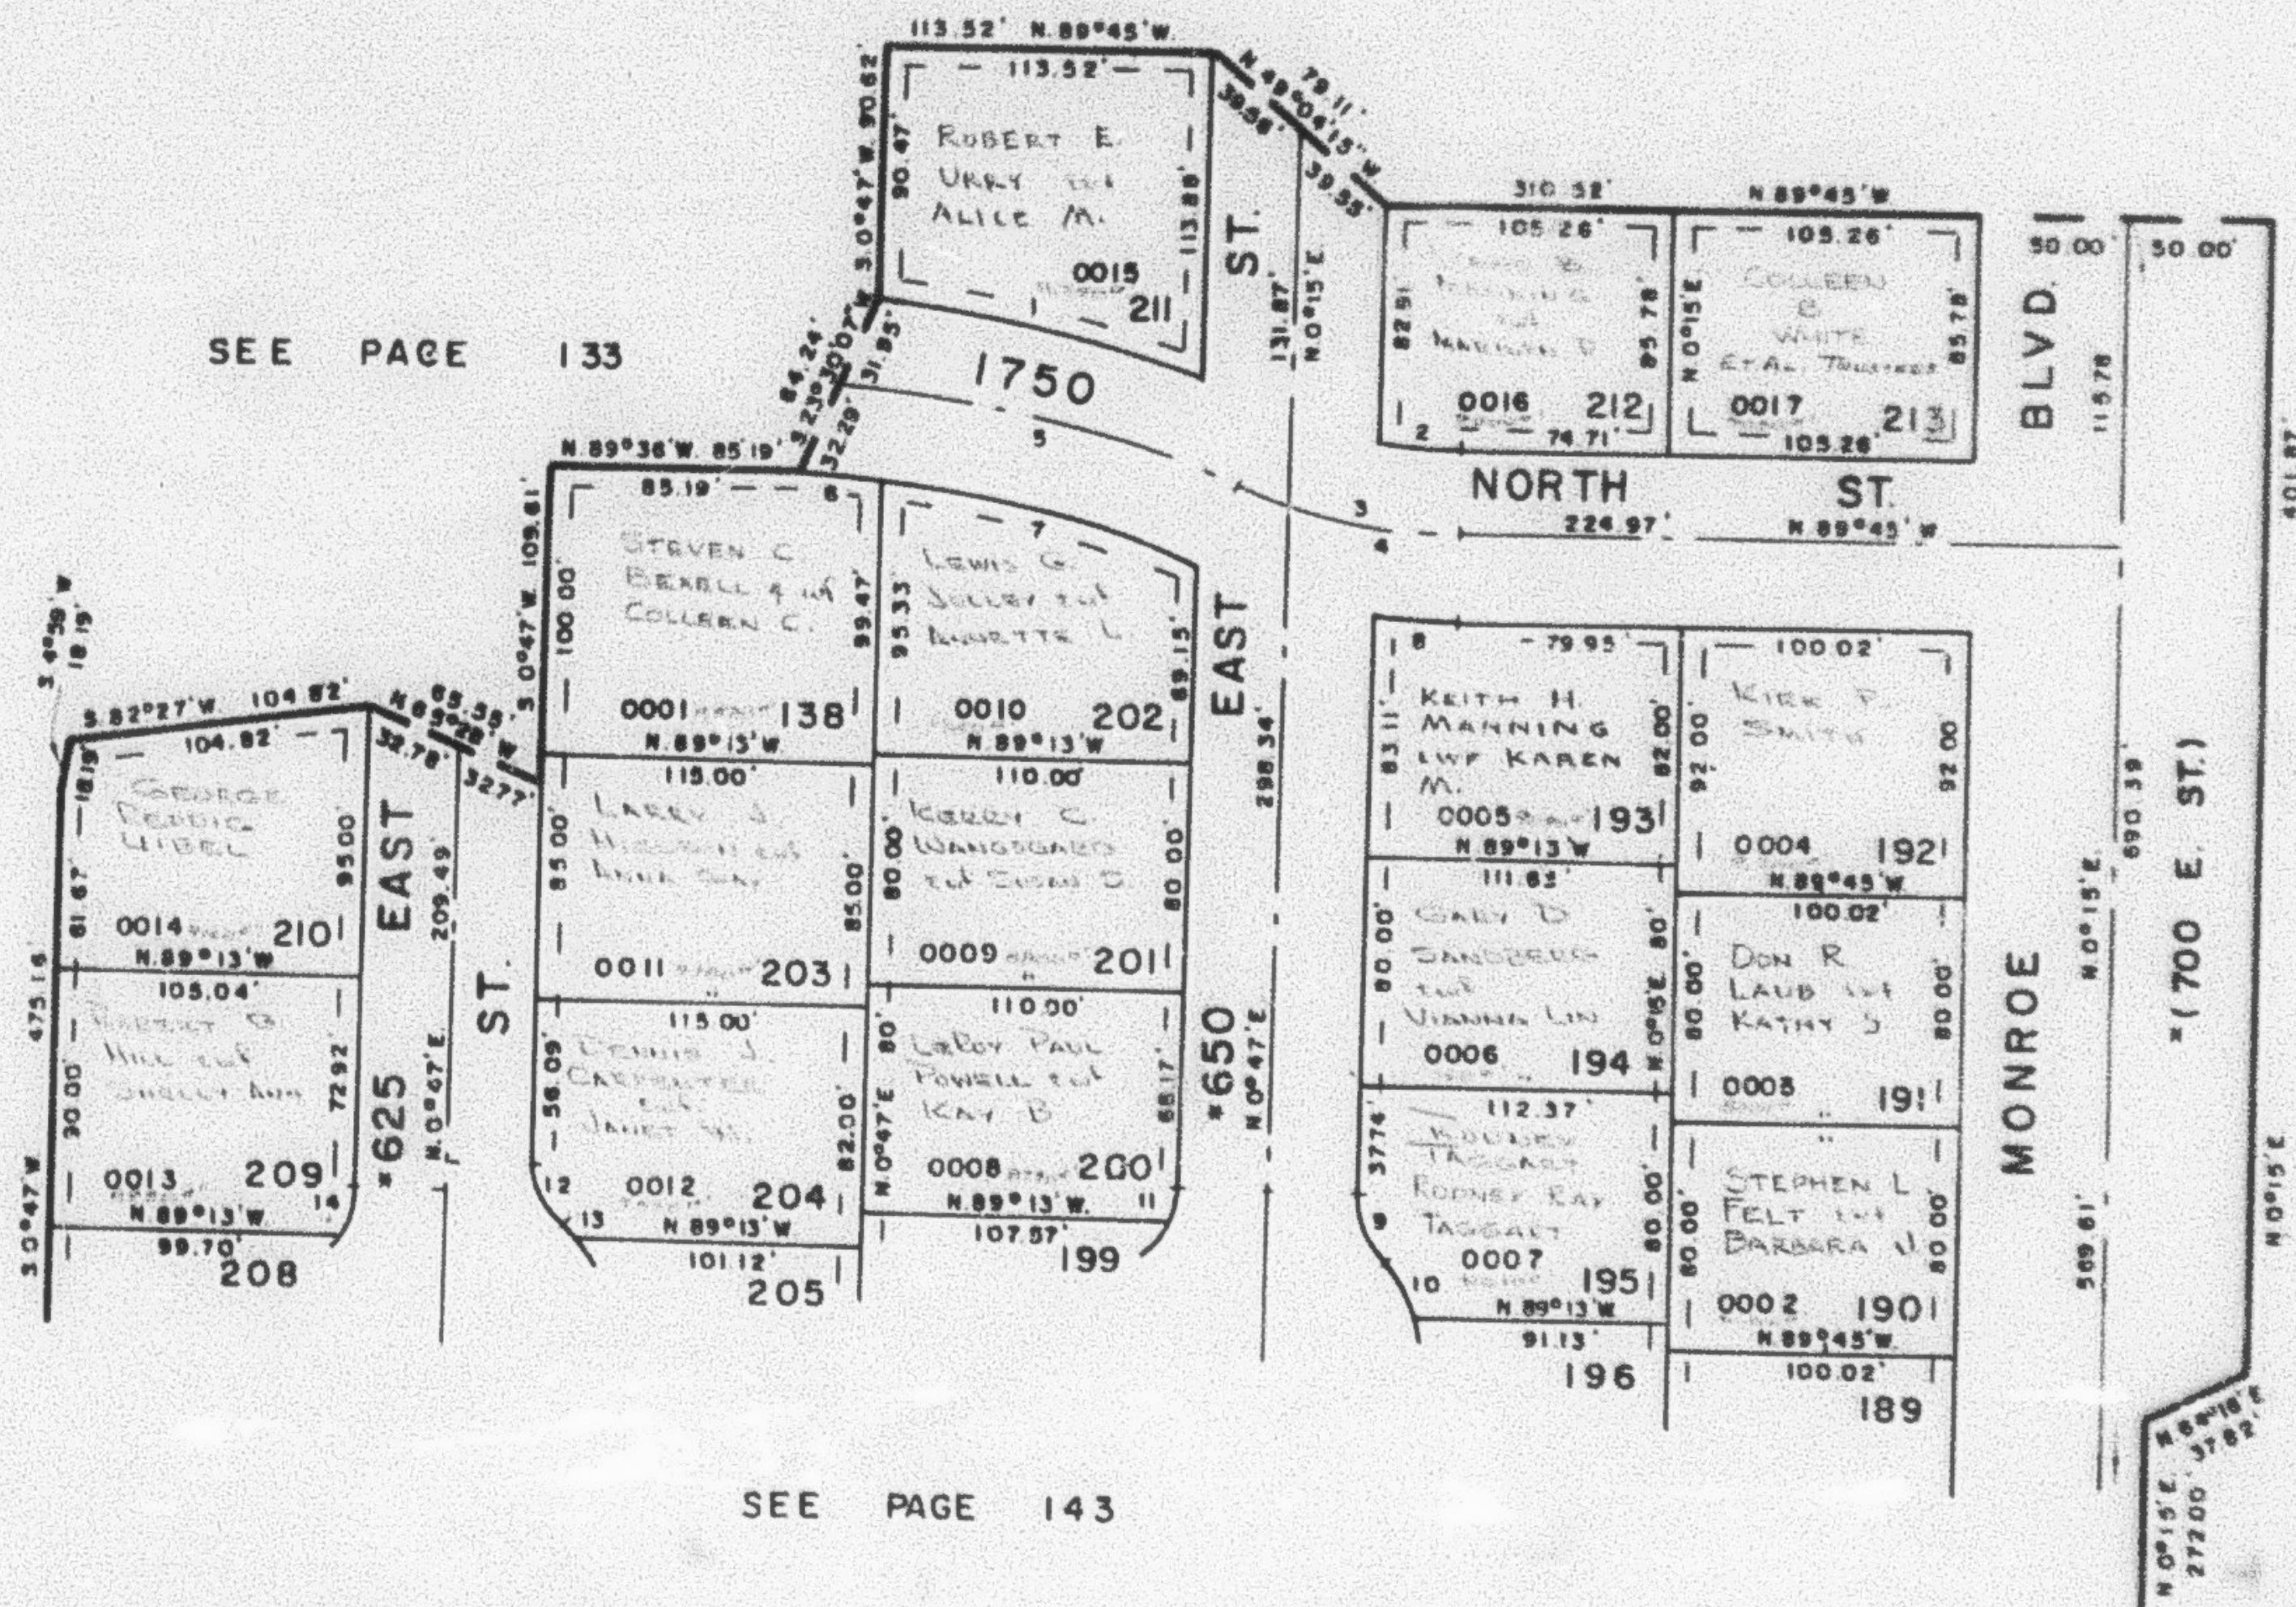

CURVE	DATA		T	R
	Δ	L		
1	15° 57' 55"	117.12	118.74	
2	15° 44' 41"	30.73	30.68	
3	23° 19'	78.89		
4	18° 12'	61.58	61.32	193.86
5	21° 17' 08"	145.00	144.17	73.35 390.31
6	4° 44' 40"	29.84	29.83	
7	18° 03' 19"	113.54	113.07	
8	7° 58'	31.00	30.97	
9	45° 08'	23.61	23.01	30'
10	26° 03'	25.01	24.79	55'
11	23° 13' 28"	12.18	12.08	30'
12	49° 40' 47"	26.01	25.21	30'
13	4° 40' 13"	4.48	4.48	5'
14	34° 42' 07"	18.17	17.89	10'

UTILITY & DRAINAGE EASEMENTS
EACH SIDE PROPERTY LINES AS
INDICATED BY DASHED LINES

FOR COMPLETE ENR DATA
SEE ORIG. DEED PLAT IN
BOOK 19, PAGE 91

RECHANGED 10/15/76 (1146-504)