

GREEN ACRES ESTATES NO. 7

TAXING UNIT 13

IN NORTH OGDEN CITY

PREFIX 11-142

SCALE 1"=60'


SEE PAGE 148

SEE PAGE 193

SEE PAGE 133

SEE PAGE 4

SEE PAGE 143

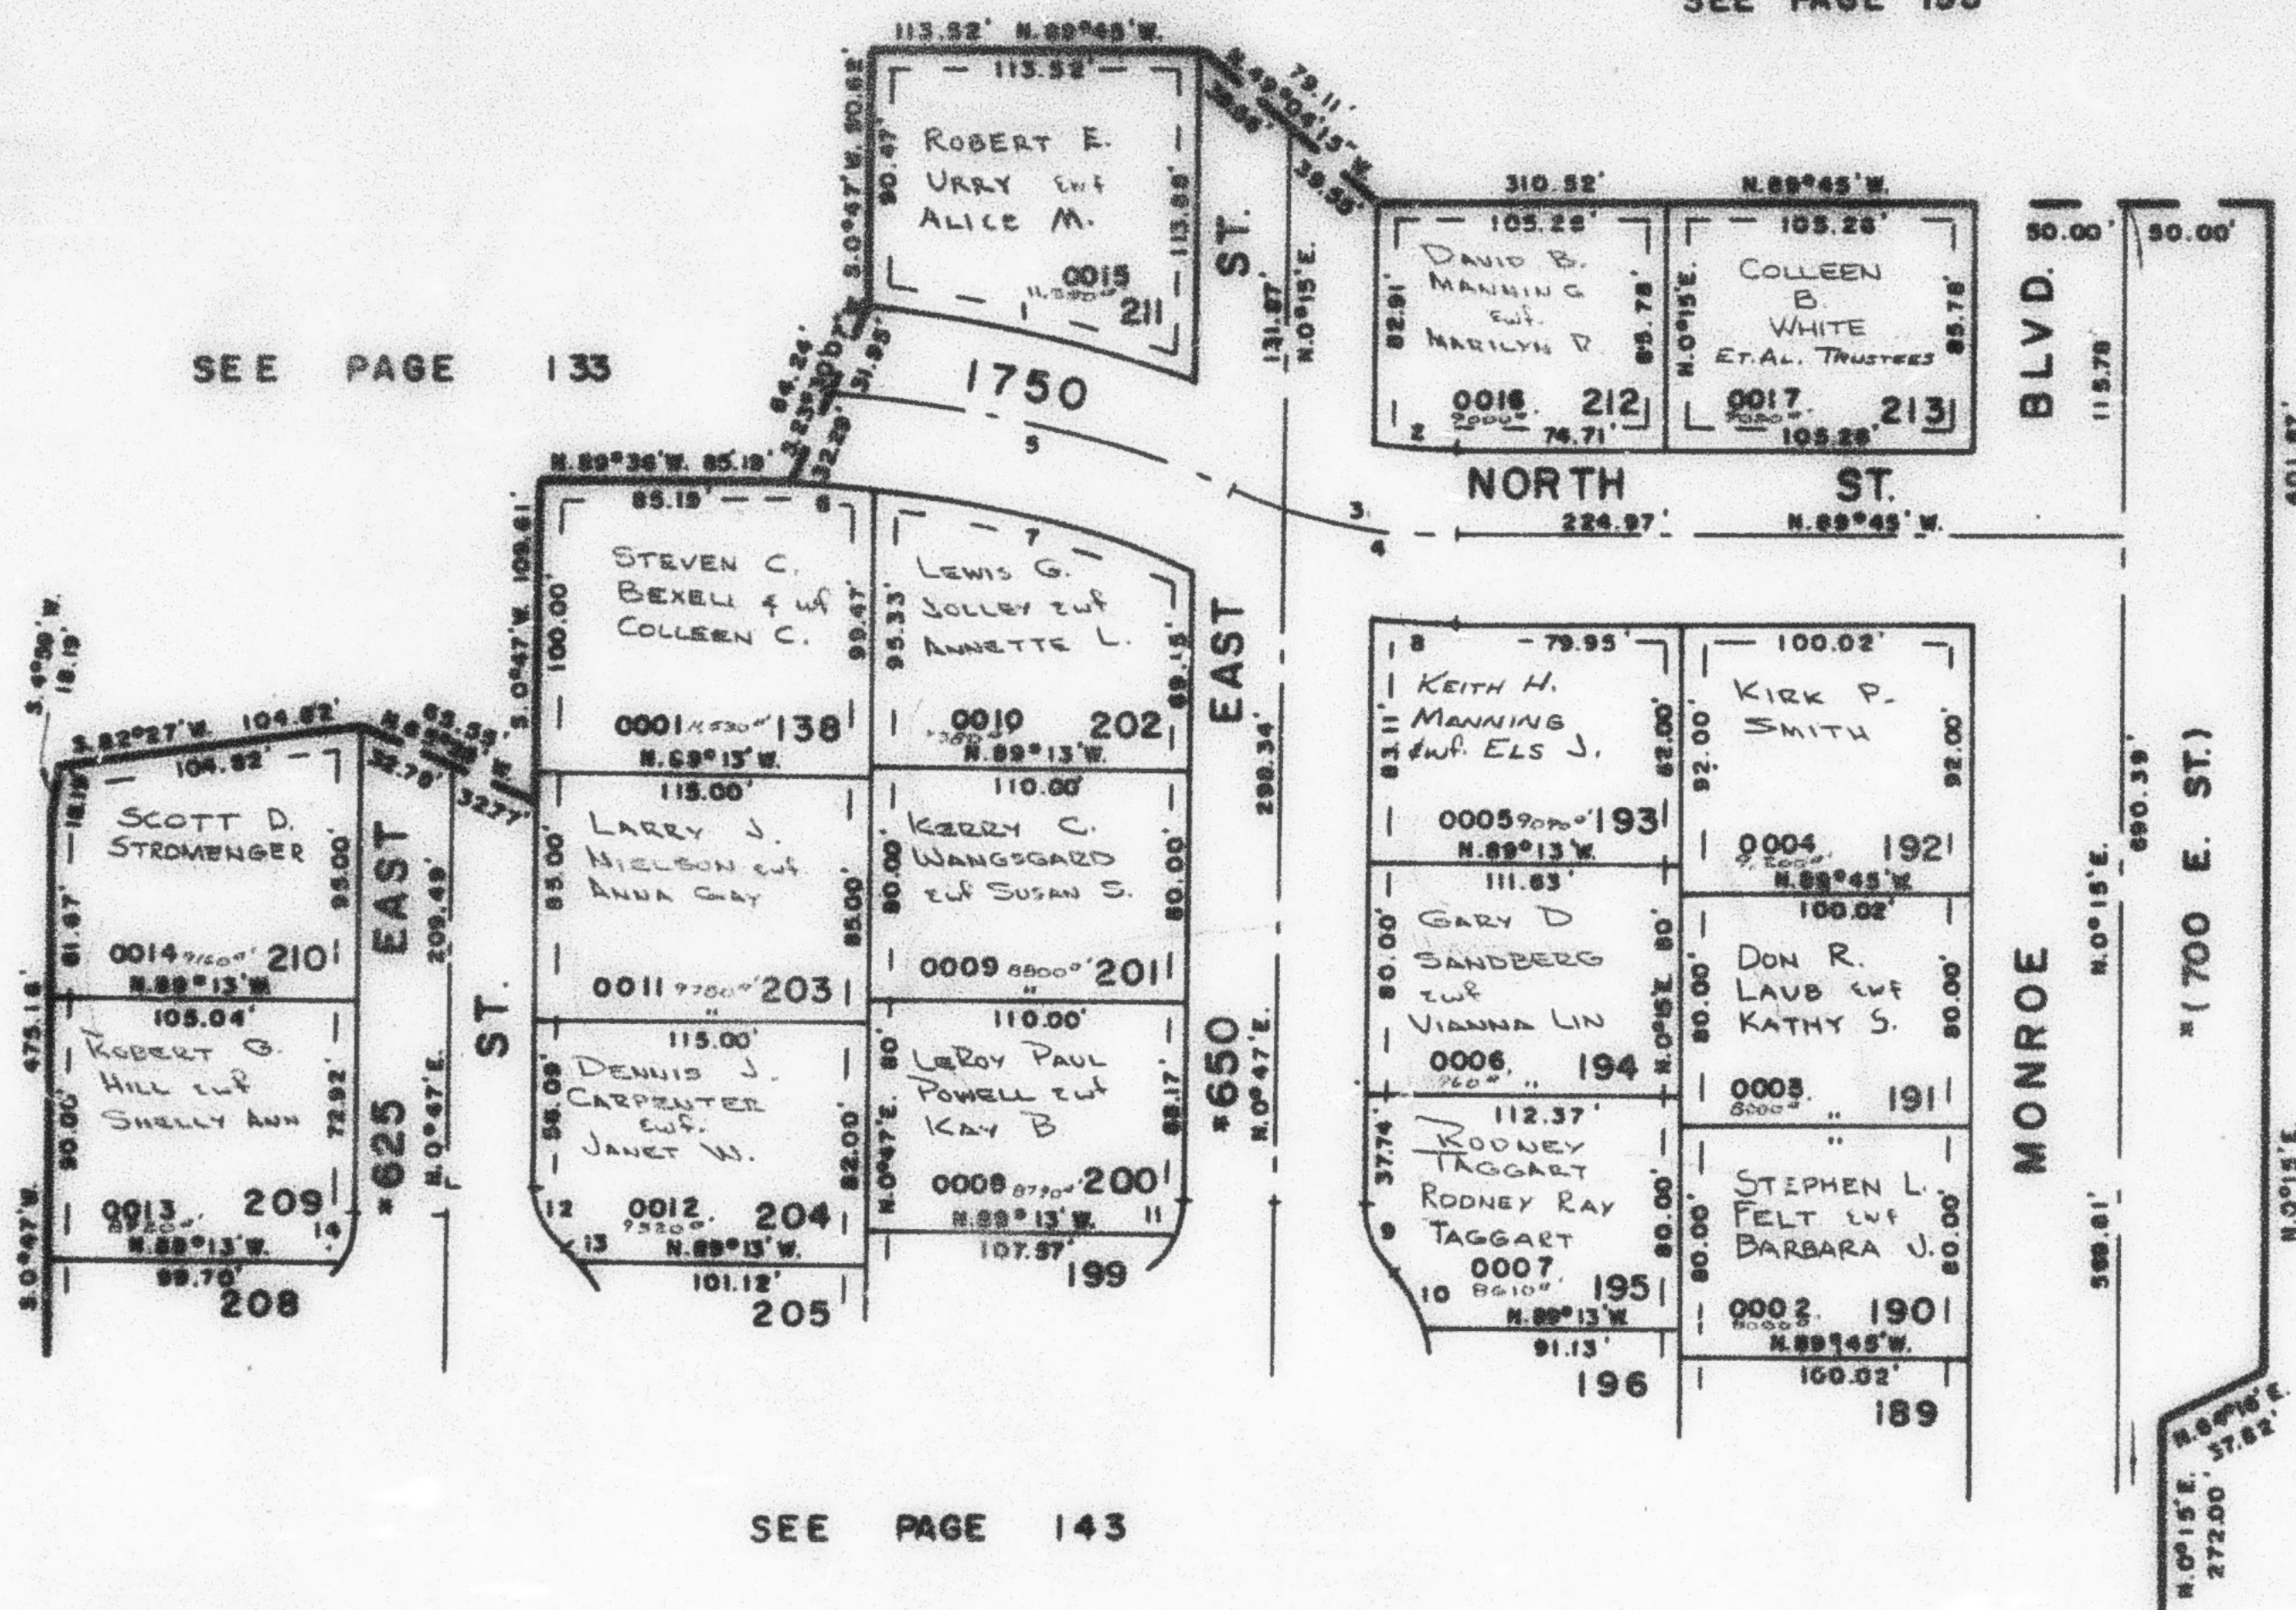

CURVE	DATA		T	R
	A	L		
1	15° 57' 59"	117.12'	116.74'	
2	10° 44' 41"	30.73'	30.66'	
3	23° 19'	78.89'	40'	193.86'
4	18° 12'	61.58'	61.32'	
5	21° 17' 08"	145.00'	144.17'	73.38' 390.31'
6	4° 44' 40"	29.84'	29.83'	
7	18° 08' 19"	113.54'	113.07'	
8	7° 56'	31.00'	30.97'	
9	45° 08'	23.81'	23.01'	30'
10	26° 03'	25.01'	24.79'	55'
11	23° 13' 28"	12.18'	12.08'	30'
12	49° 40' 47"	28.01'	25.21'	30'
13	4° 40' 13"	4.48'	4.48'	55'
14	34° 48' 07"	18.17'	17.89'	30'

7' UTILITY & DRAINAGE EASEMENTS
EACH SIDE PROPERTY LINES AS
INDICATED BY DASHED LINES

FOR COMPLETE ENG. DATA
SEE ORIG. SED. PLAT IN
BOOK 19, PAGE 91

* CHANGED 10/15/76 (1146-504)