

PART OF N.W. 1/4 SEC. 4, T.6 N., R.1 W., S.L.B. & M. & LOT 138 GREEN ACRES ESTATES NO. 5

142

# GREEN ACRES ESTATES NO. 7

TAXING UNIT 13

IN NORTH OGDEN CITY

PREFIX 11-142

SCALE 1"=60'


SEE PAGE 148

SEE PAGE 193

SEE PAGE 133

SEE PAGE 4

SEE PAGE 4

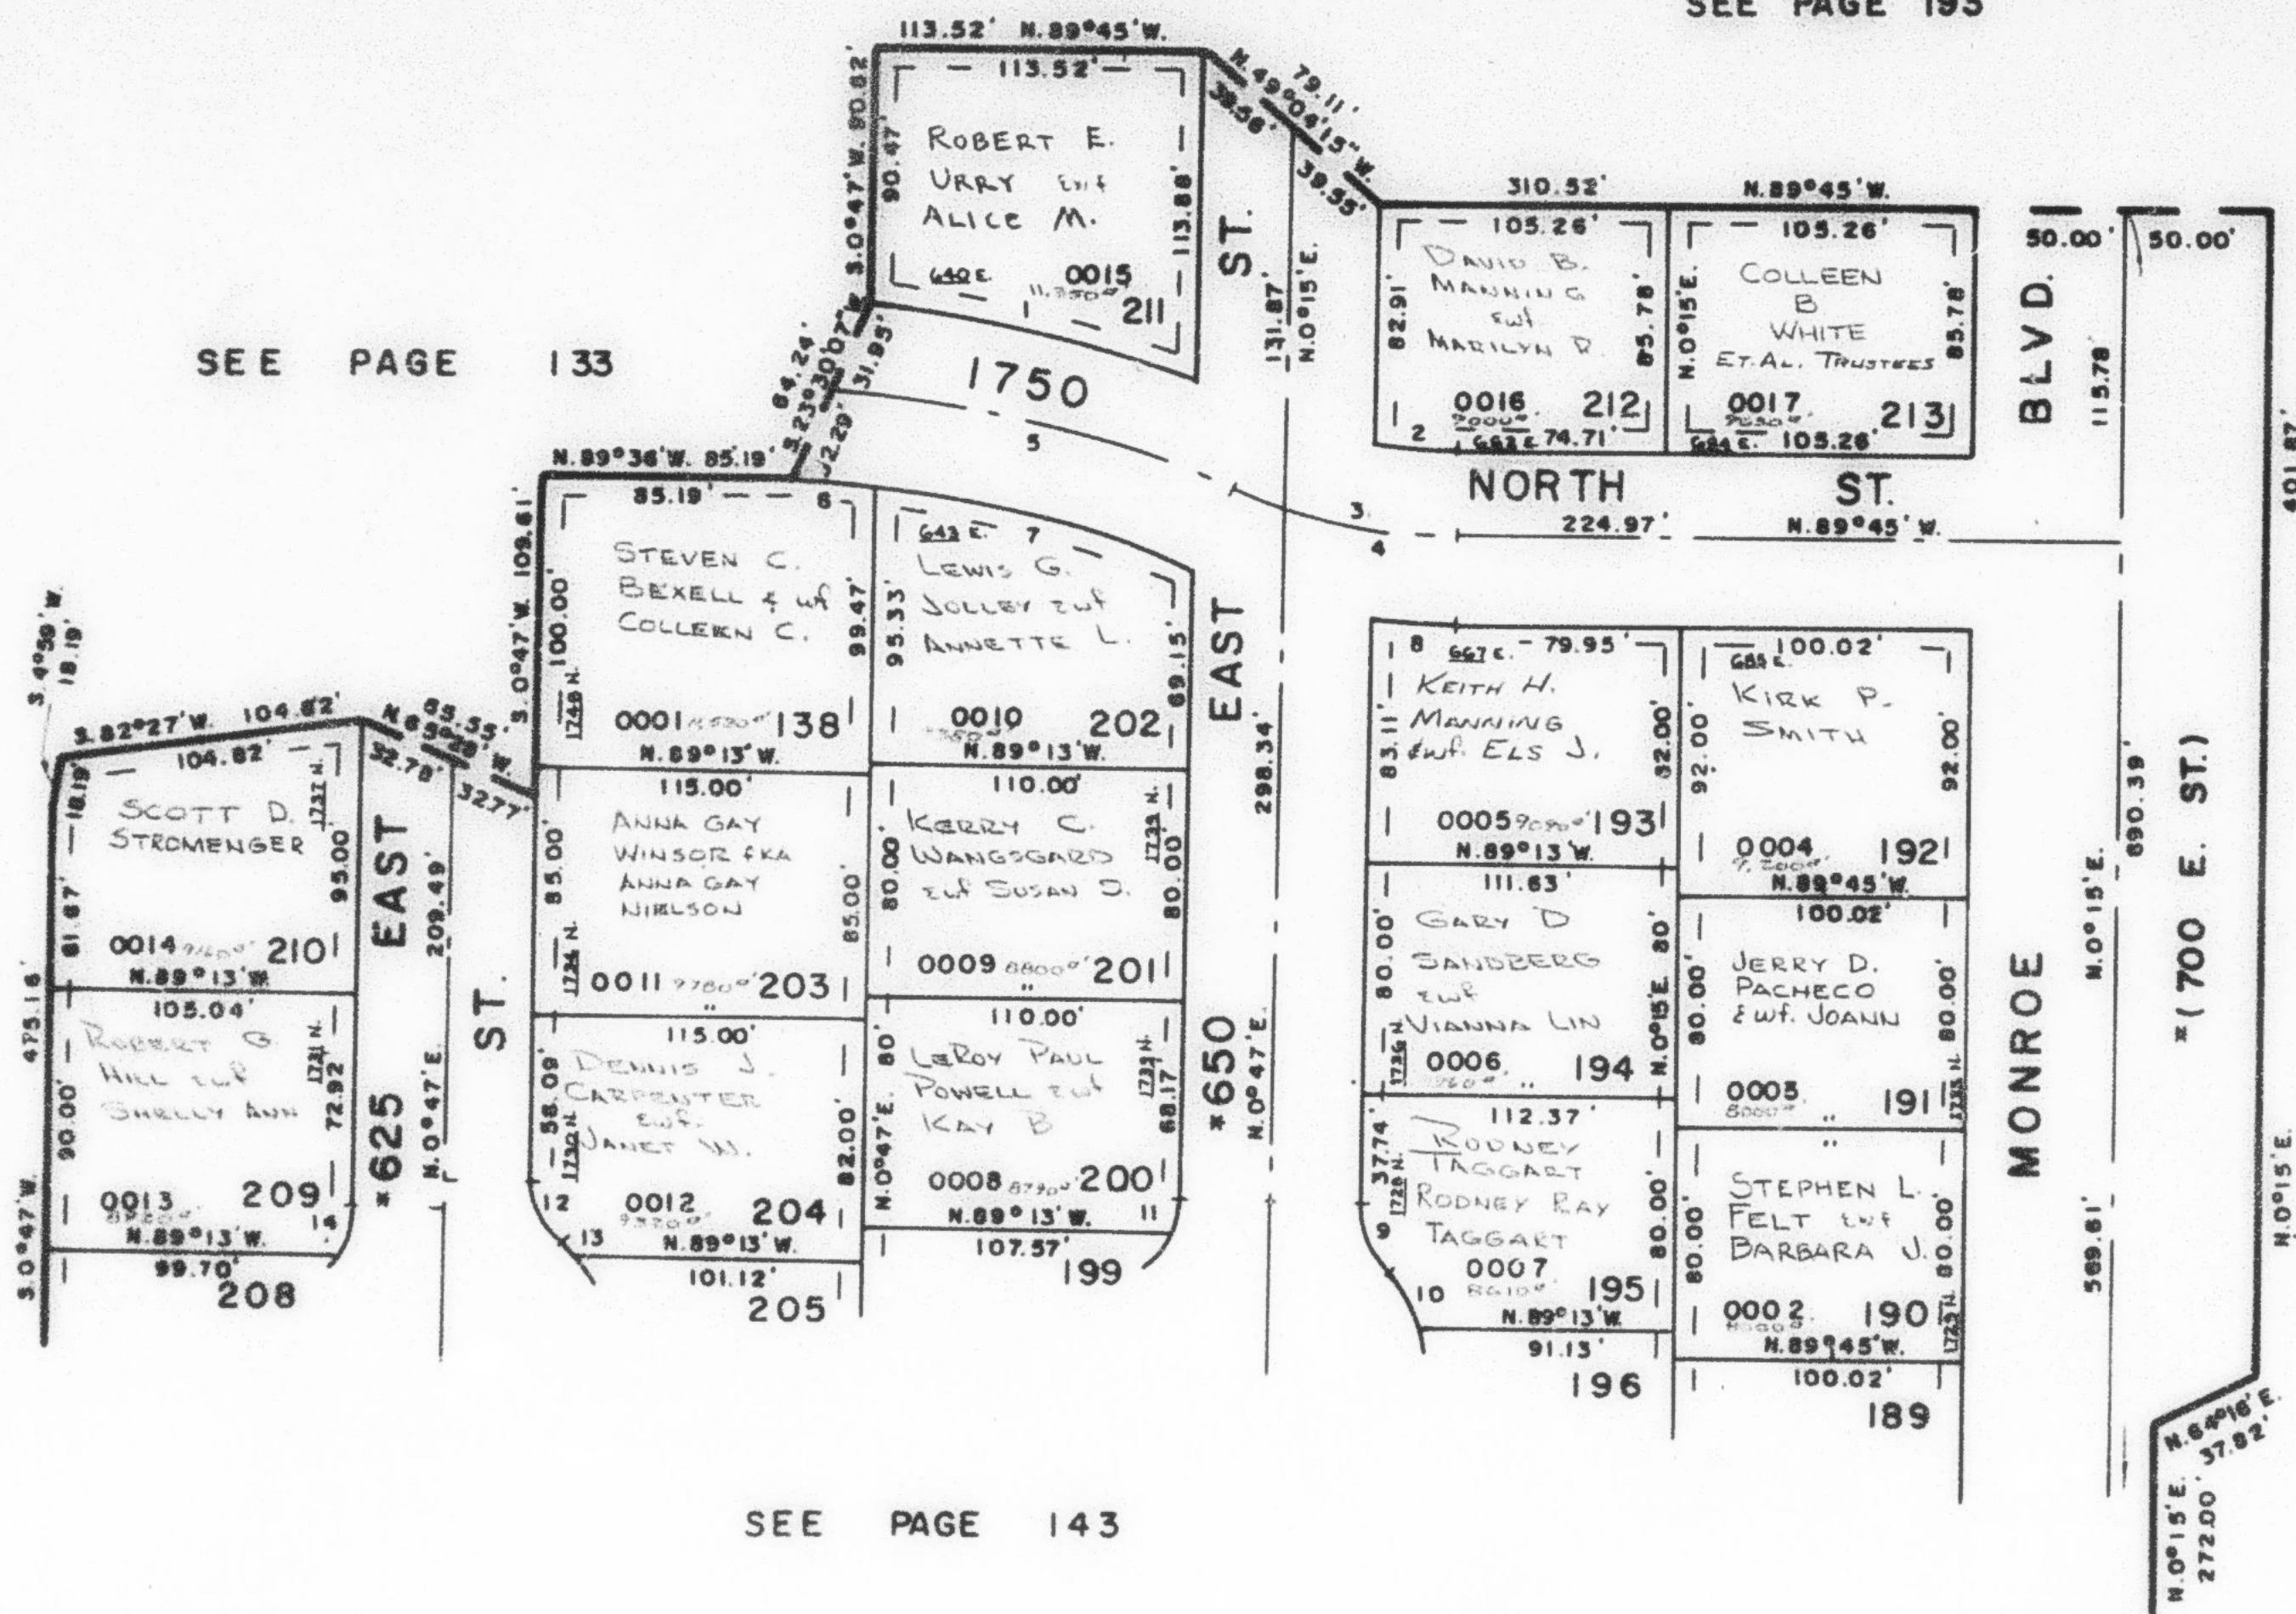

SEE PAGE 143

| CURVE        |         | DATA    |        | T       | R |
|--------------|---------|---------|--------|---------|---|
| A            | L       | LC      |        |         |   |
| 1 15°57'55"  | 117.12' | 116.74' |        |         |   |
| 2 13°44'41"  | 30.73'  | 30.68'  |        |         |   |
| 3 23°19'     | 78.89'  | 78.89'  | 40'    | 193.86' |   |
| 4 18°12'     | 61.58'  | 61.32'  |        |         |   |
| 5 21°17'08"  | 145.00' | 144.17' | 73.35' | 390.31' |   |
| 6 4°44'40"   | 29.84'  | 29.83'  |        |         |   |
| 7 18°03'19"  | 113.34' | 113.07' |        |         |   |
| 8 7°56'      | 31.00'  | 30.97'  |        |         |   |
| 9 45°06'     | 23.61'  | 23.01'  |        | 30'     |   |
| 10 26°03'    | 25.01'  | 24.79'  |        | 55'     |   |
| 11 23°13'28" | 12.16'  | 12.08'  |        | 30'     |   |
| 12 49°40'47" | 28.01'  | 25.21'  |        | 30'     |   |
| 13 4°40'13"  | 4.48'   | 4.48'   |        | 55'     |   |
| 14 34°42'07" | 18.17'  | 17.89'  |        | 30'     |   |

7' UTILITY & DRAINAGE EASEMENTS  
EACH SIDE PROPERTY LINES AS  
INDICATED BY DASHED LINES

FOR COMPLETE ENG. DATA  
SEE ORIG. DED. PLAT IN  
BOOK 19, PAGE 91

\* CHANGED 10/15/76 (1146-504)