

GREEN ACRES ESTATES NO. 7

TAXING UNIT: 10

IN NORTH OGDEN CITY

PREFIX: 11-142

SCALE 1"=60'


SEE PAGE 148

SEE PAGE 193

SEE PAGE 133

SEE PAGE 4

SEE PAGE 4

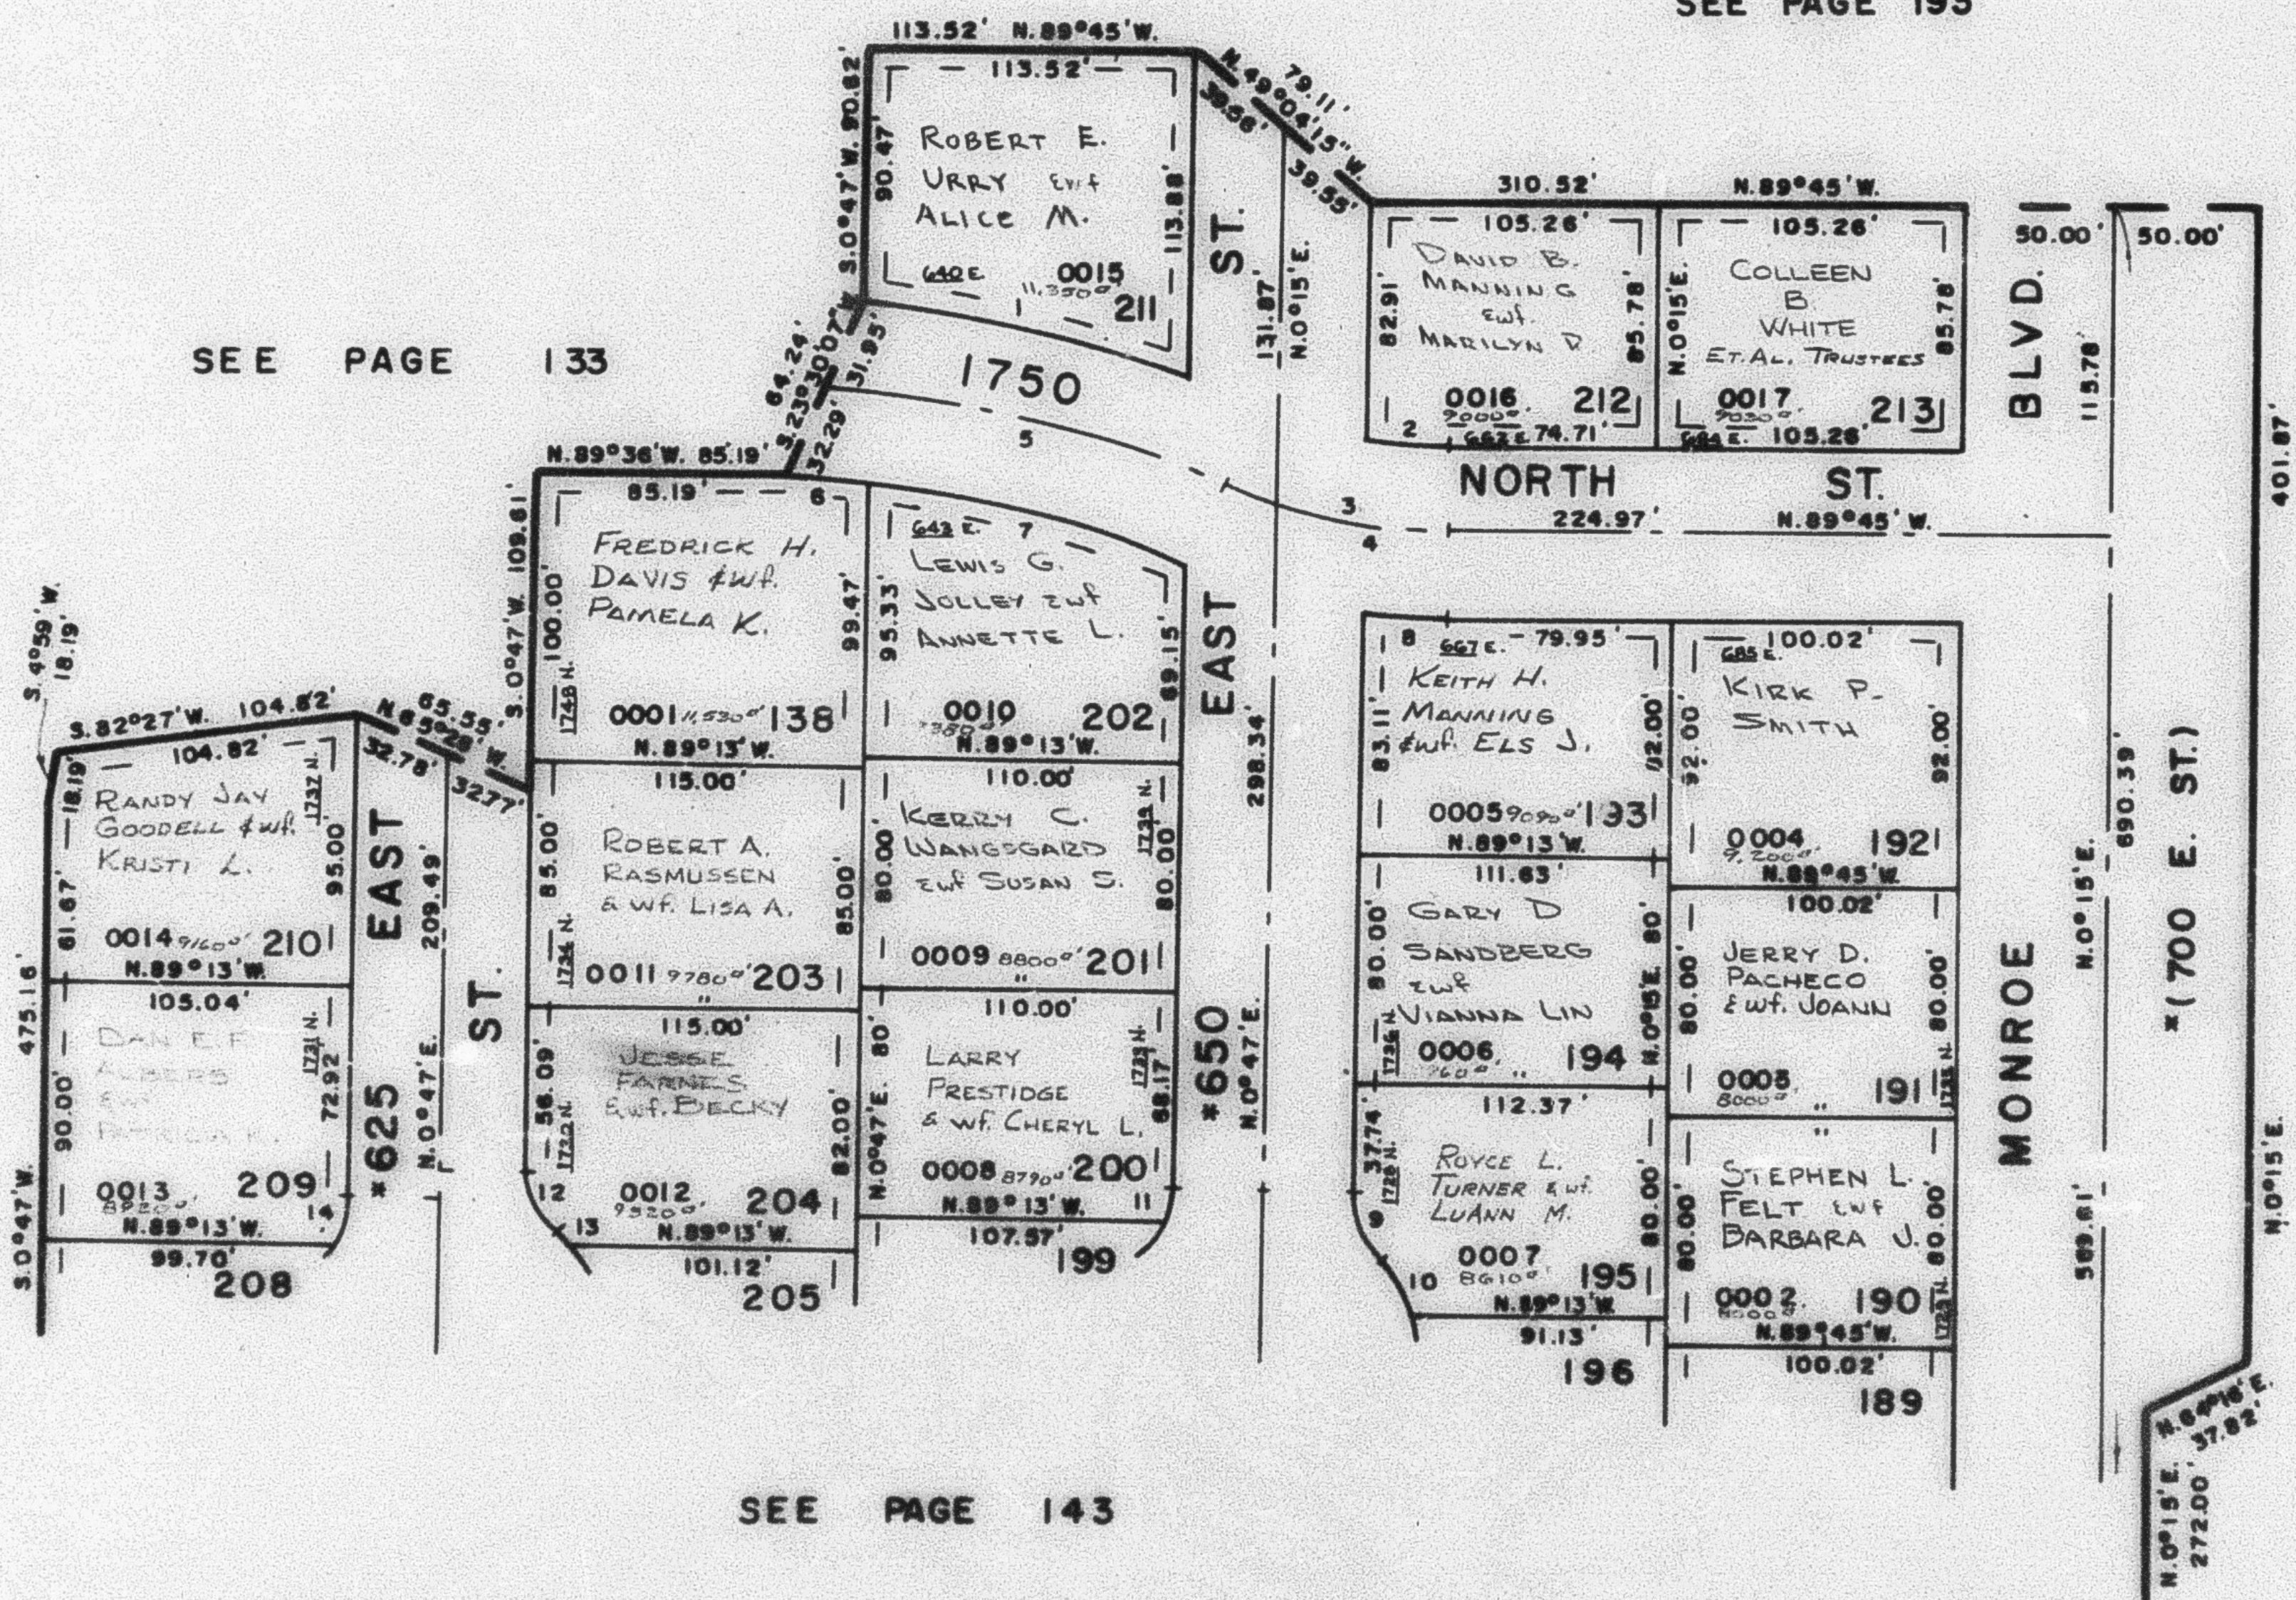

SEE PAGE 143

CURVE		DATA		
A	L	LC	T	R
1 15° 57' 55"	117.12'	116.74'		
2 10° 44' 41"	30.73'	30.68'		
3 23° 19'	78.89'		40'	193.86'
4 18° 12'	61.58'	61.32'		
5 21° 17' 08"	145.00'	144.17'	73.35'	390.31'
6 4° 44' 40"	29.84'	29.83'		
7 18° 03' 19"	113.54'	113.07'		
8 7° 56'	31.00'	30.97'		
9 45° 06'	23.61'	23.01'		30'
10 26° 03'	25.01'	24.79'		55'
11 23° 13' 28"	12.18'	12.08'		30'
12 49° 40' 47"	25.01'	25.21'		30'
13 4° 40' 13"	4.48'	4.48'		55'
14 34° 42' 07"	18.17'	17.89'		30'

7' UTILITY & DRAINAGE EASEMENTS
EACH SIDE PROPERTY LINES AS
INDICATED BY DASHED LINES

FOR COMPLETE ENG. DATA
SEE ORIG. DED. PLAT IN
BOOK 19, PAGE 91

* CHANGED 10/15/76 (1146-304)