

GREEN ACRES ESTATES NO. 7

TAXING UNIT 10

IN NORTH OGDEN CITY

PREFIX 11-142

SCALE 1"=60'


SEE PAGE 148

SEE PAGE 193

SEE PAGE 133

SEE PAGE 4

SEE PAGE 4

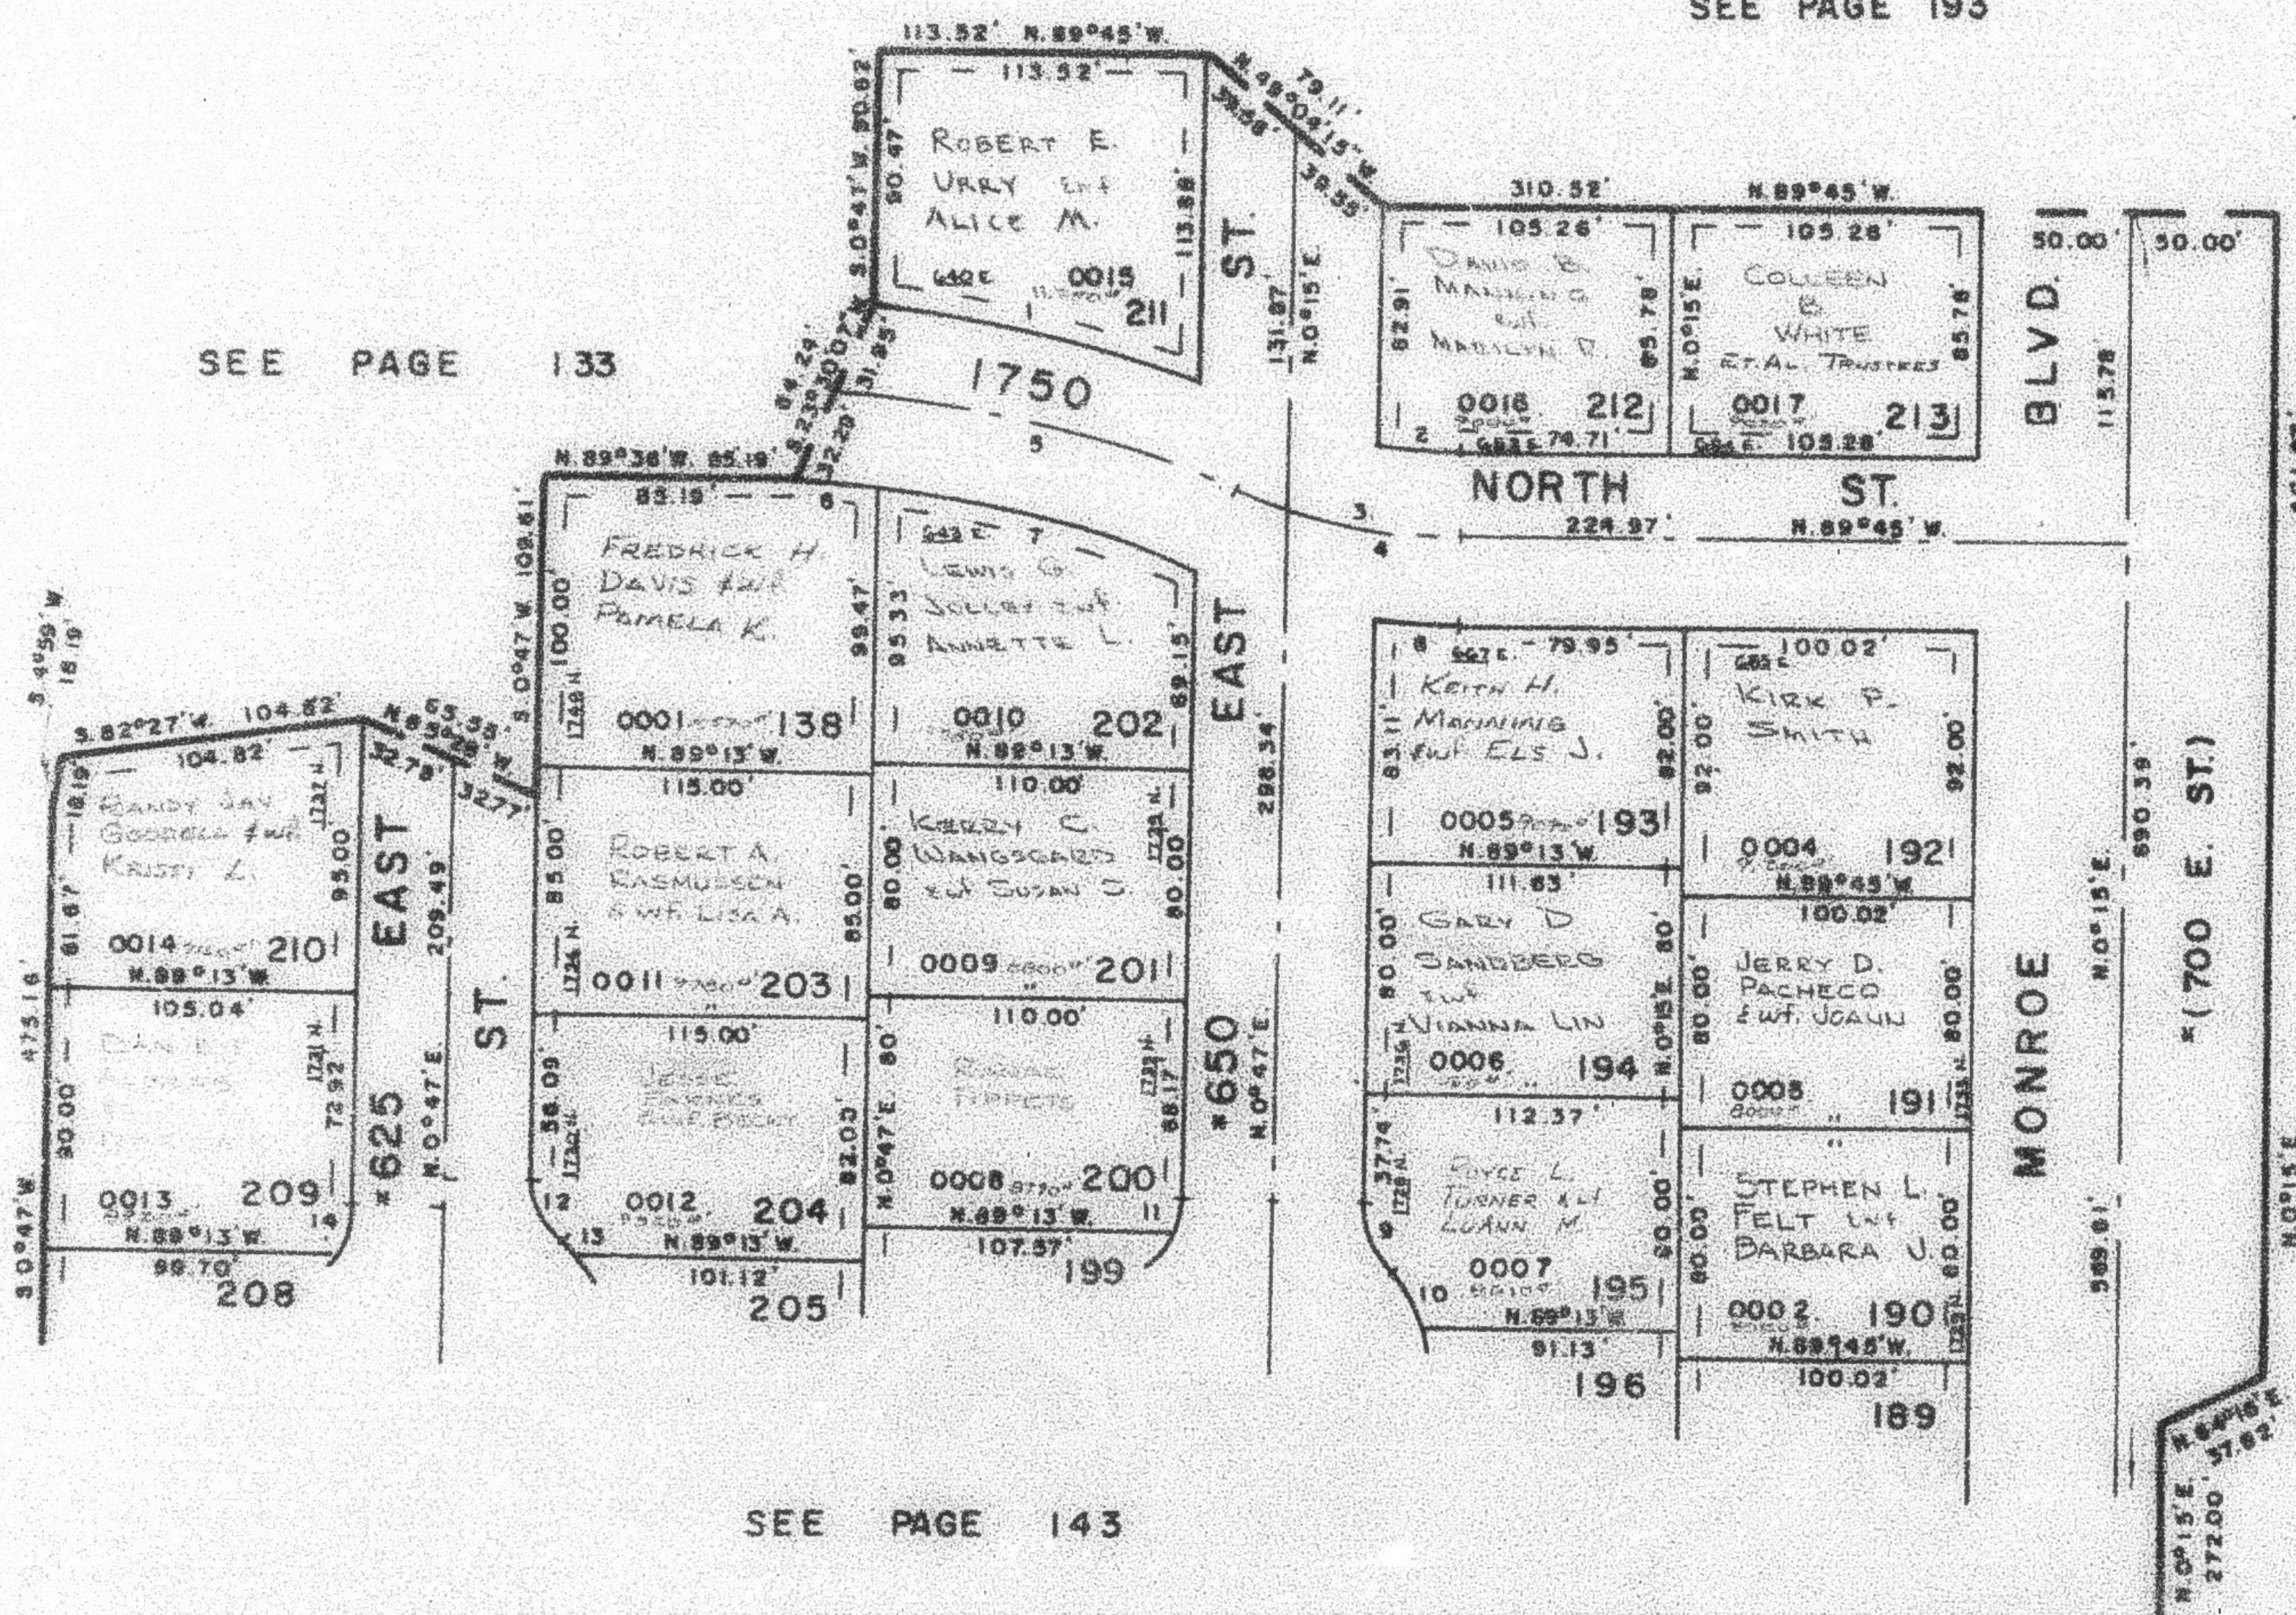

SEE PAGE 143

CURVE		DATA		
A	L	LC	T	R
1 15°57'55"	117.12	118.74		
2 10°44'41"	30.73	30.68		
3 23°19'	78.88		40'	193.88'
4 18°12'	61.58	61.32		
5 21°17'08"	145.00	144.17	73.30'	397.31'
6 4°44'40"	29.84	29.83		
7 18°03'18"	113.54	113.07		
8 7°58'	31.00	30.97		
9 45°06'	23.81	23.01		30'
10 26°03'	23.01	24.79		55'
11 23°13'28"	12.16	12.08		30'
12 49°40'47"	26.01	25.21		30'
13 4°50'13"	4.48	4.48		55'
14 34°42'07"	18.17	17.65		30'

7' UTILITY & DRAINAGE EASEMENTS
EACH SIDE PROPERTY LINES AS
INDICATED BY DASHED LINES

FOR COMPLETE EMB DATA
SEE ORIG. DEED PLAT IN
BOOK 19, PAGE 51

* CHANGED 10/15/78 (1148-504)