

PART OF N.W. 1/4 SEC. 4, T.6 N., R.1 W., S.L.B.M. & LOT 138 GREEN ACRES ESTATES NO. 5

142

GREEN ACRES ESTATES NO. 7

TAXING UNIT 10

IN NORTH OGDEN CITY

PREFIX 11-142

SCALE 1"=60'


SEE PAGE 148

SEE PAGE 193

SEE PAGE 133

SEE PAGE 4

SEE PAGE 4

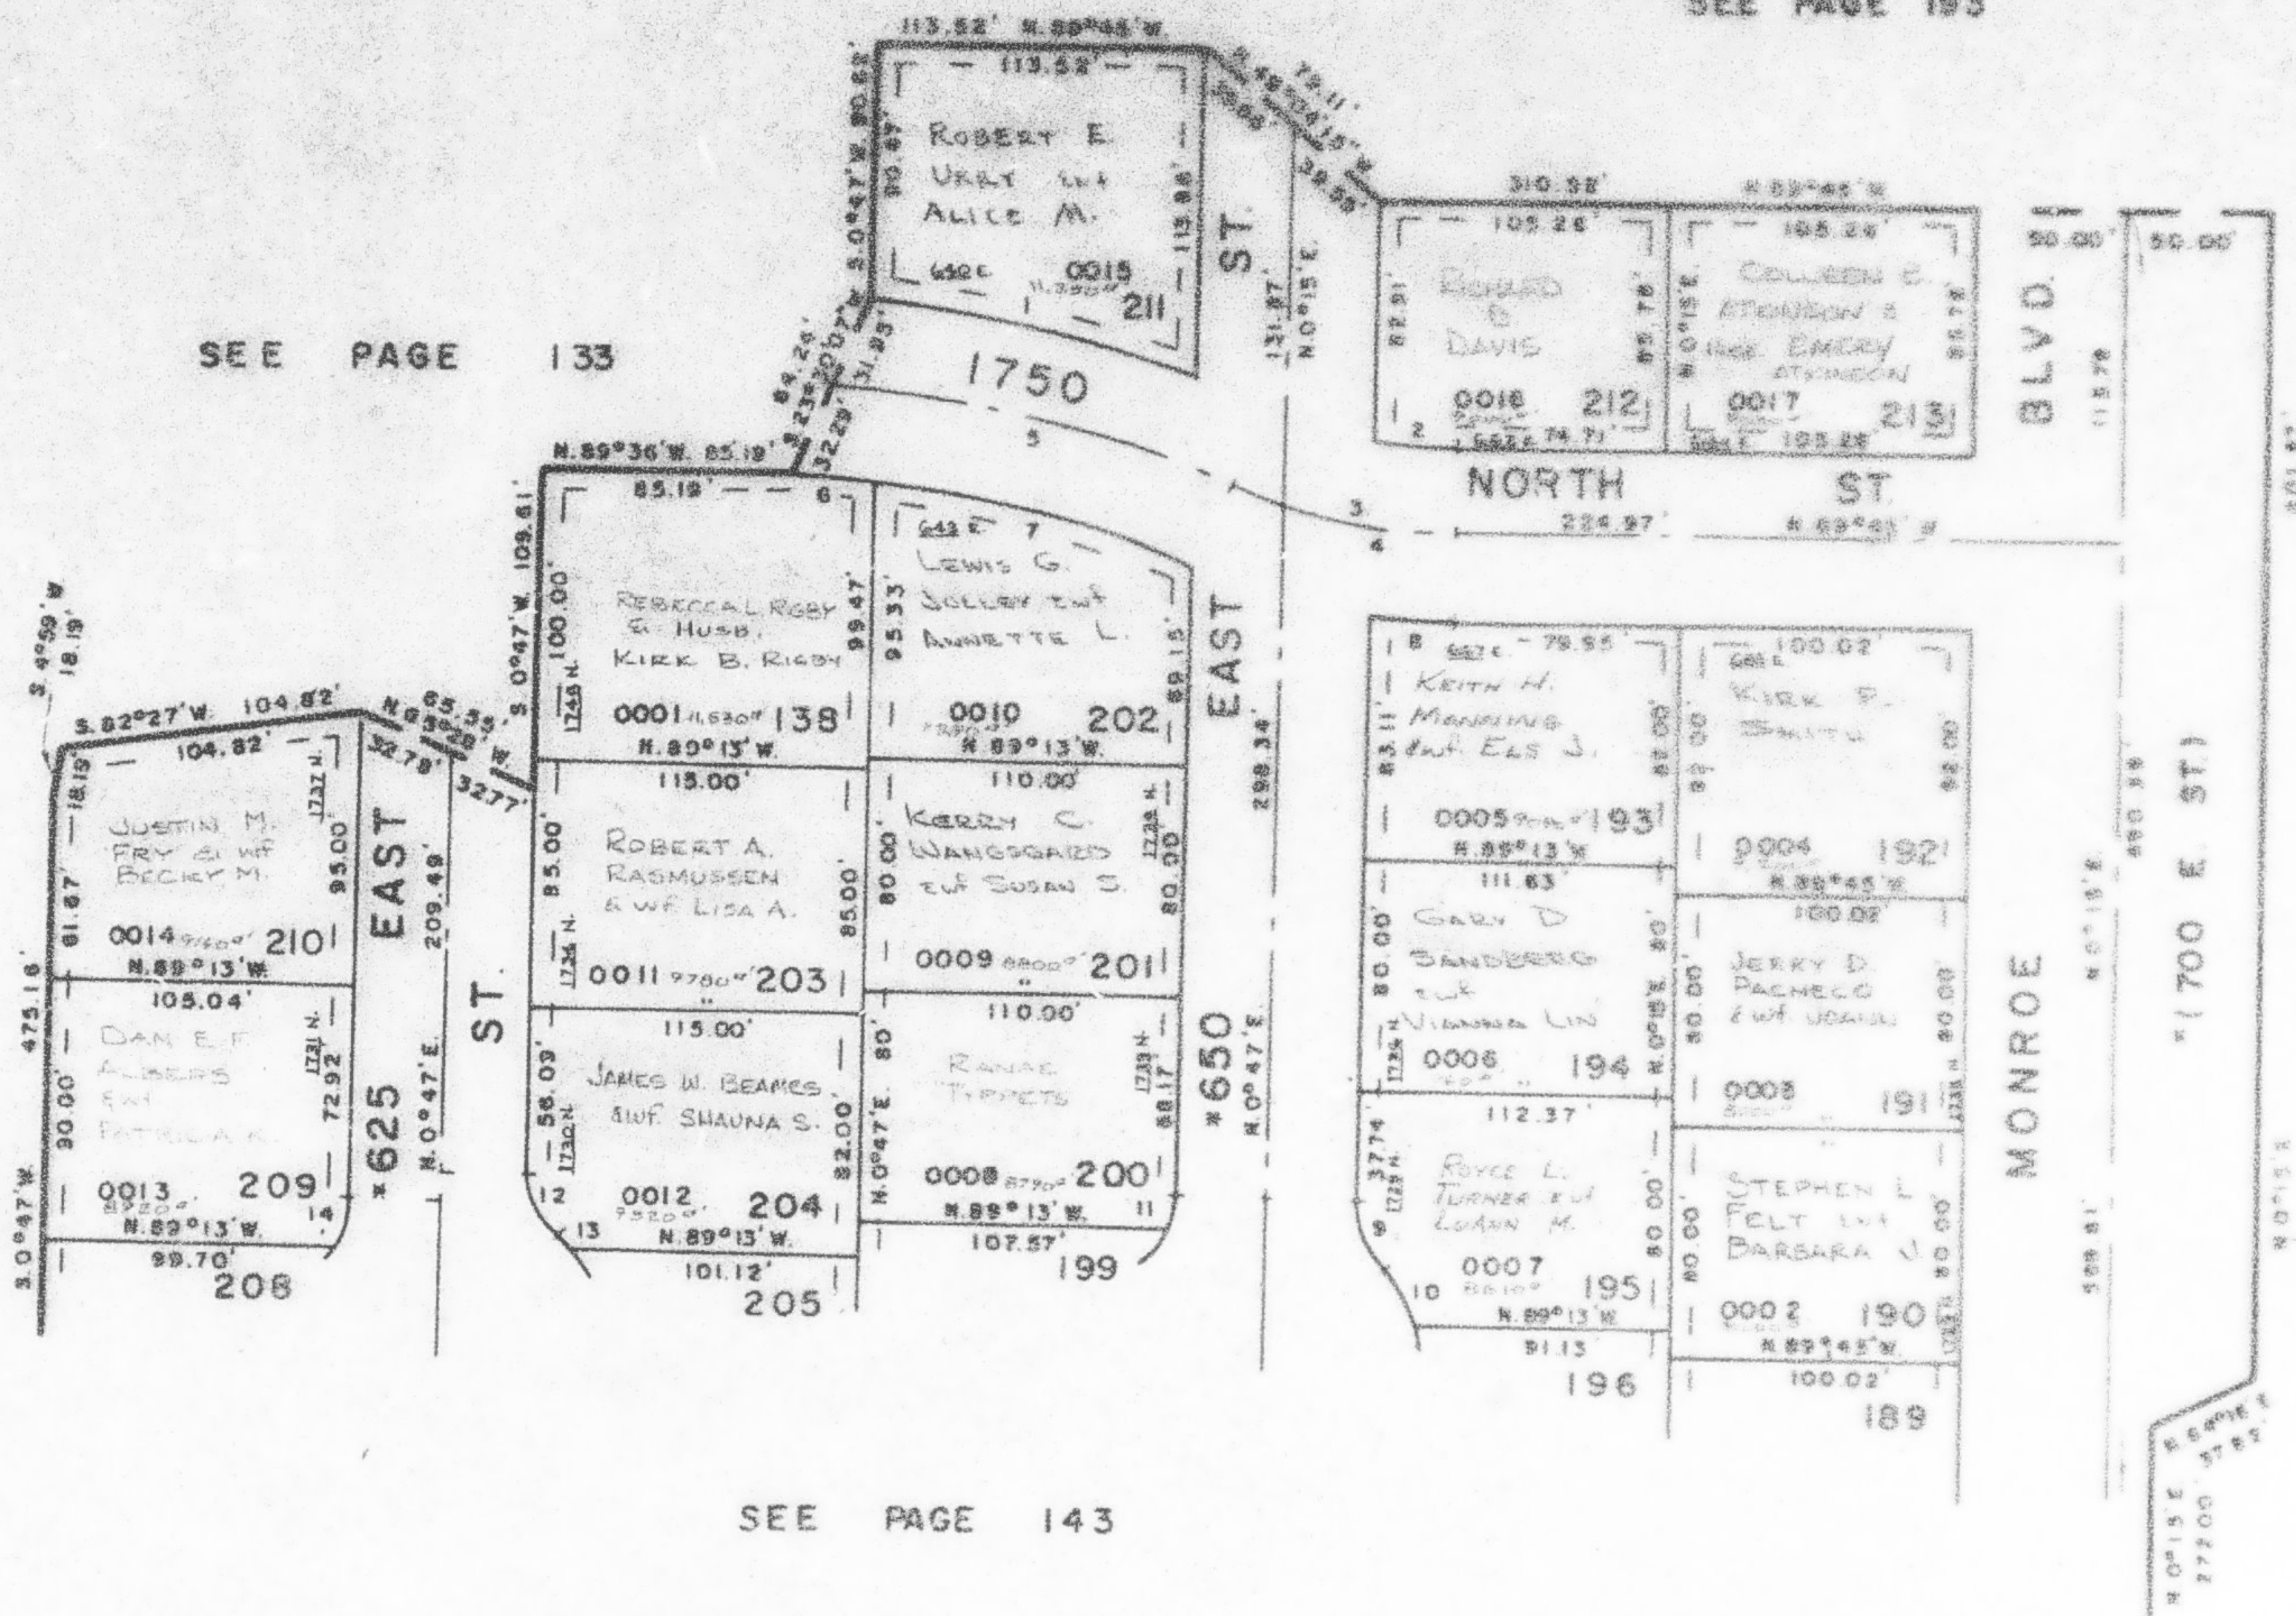

SEE PAGE 143

CURVE		DATA			
A	L	LC	T	R	
1 15°57'55"	117.12'	116.74'			
2 10°44'41"	30.73'	30.69'			
3 23°19'	78.89'		40'	193.88'	
4 18°12'	61.58'	61.32'			
5 21°17'08"	145.00'	144.17'	73.35'	390.31'	
6 4°44'40"	29.84'	29.83'			
7 18°03'19"	113.54'	113.07'			
8 7°56'	31.00'	30.97'			
9 45°08'	23.81'	23.01'		30'	
10 26°03'	25.01'	24.79'		55'	
11 23°13'28"	12.16'	12.08'		30'	
12 43°40'47"	26.01'	25.21'		30'	
13 4°40'13"	4.45'	4.48'		5'	
14 34°42'07"	18.17'	17.89'		30'	

7' UTILITY & DRAINAGE EASEMENTS
EACH SIDE PROPERTY LINES AS
INDICATED BY DASHED LINES

FOR COMPLETE END DATA
SEE ORIG. DED. PLAT IN
BOOK 19, PAGE 91

* CHANGED 10/15/78 (1188-504)