

GREEN ACRES ESTATES NO. 7

TAXING UNIT 10

IN NORTH OGDEN CITY

PREFIX 11-142

SCALE 1"=60'

SEE PAGE 148

SEE PAGE 193

SEE PAGE 133


SEE PAGE

4

SEE PAGE

4

SEE PAGE 143

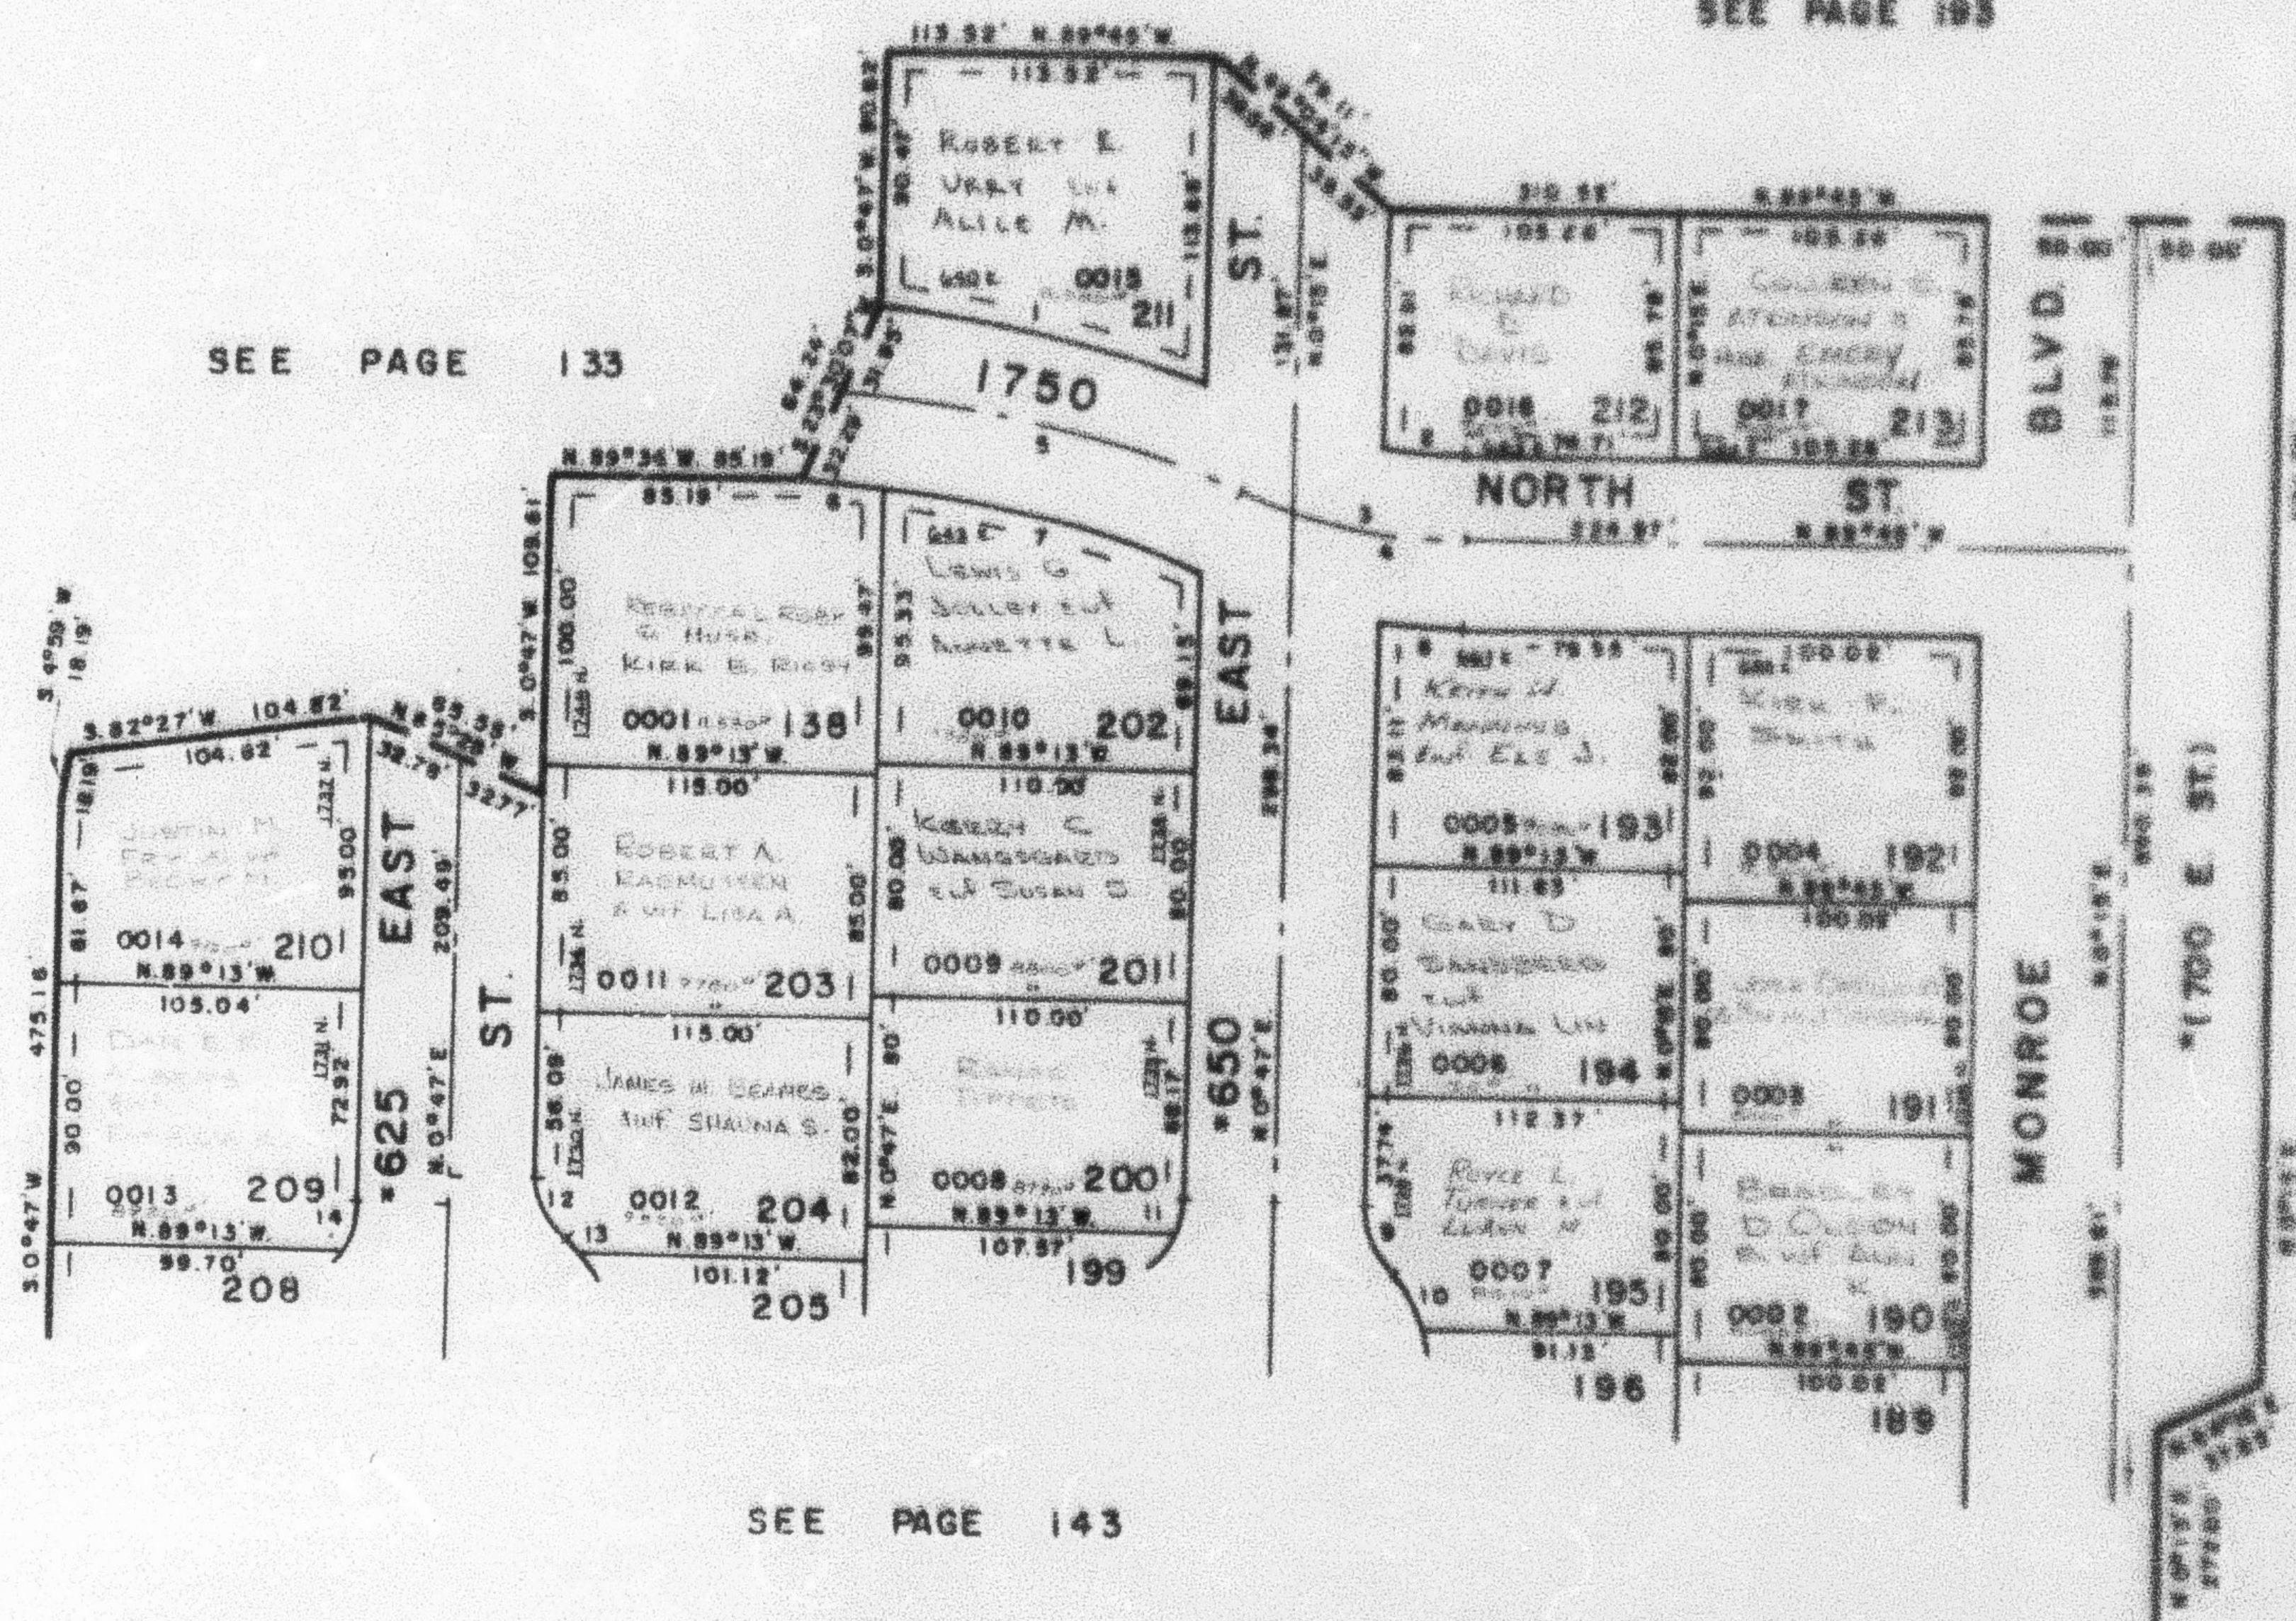

CURVE		DATA		T	R
A	L	LC			
1 15°57'55"	117.12'	118.74'			
2 13°44'41"	30.73'	30.88'			
3 23°19'	79.89'		40'	193.88'	
4 18°12'	61.58'	61.32'			
5 21°17'08"	145.00'	144.17'	73.35'	390.31'	
6 4°44'40"	29.84'	29.83'			
7 18°03'19"	113.54'	113.07'			
8 7°56'	31.00'	30.97'			
9 45°08'	23.81'	23.01'			30'
10 26°03'	25.01'	24.79'			55'
11 23°13'28"	12.18'	12.08'			30'
12 49°40'47"	26.01'	25.21'			30'
13 4°40'13"	4.85'	4.48'			55'
14 34°42'07"	18.17'	17.89'			30'

7' UTILITY & GRAINAGE EASEMENTS
EACH SIDE PROPERTY LINES AS
INDICATED BY DASHED LINES

FOR COMPLETE ERO DATA
SEE ORIG. SUB. PLAT IN
BOOK 19, PAGE 91

RE CHANGED 10/15/76 (142-504)