

PART OF N.W. 1/4 SEC. 4, T. 6 N., R. 1 W., S. 1 B. & M. 8 LOT 138 GREEN ACRES ESTATES NO. 5

143

GREEN ACRES ESTATES NO. 7

TAXING UNIT 13

IN NORTH OGDEN CITY


PREFIX 11-143

SCALE 1" = 60'

EXCEPT WHERE OTHERWISE SHOWN
ALL LOTS OWNED BY:
M. MORRIS & SON, INC.

SEE PAGE 142

SEE PAGE
4

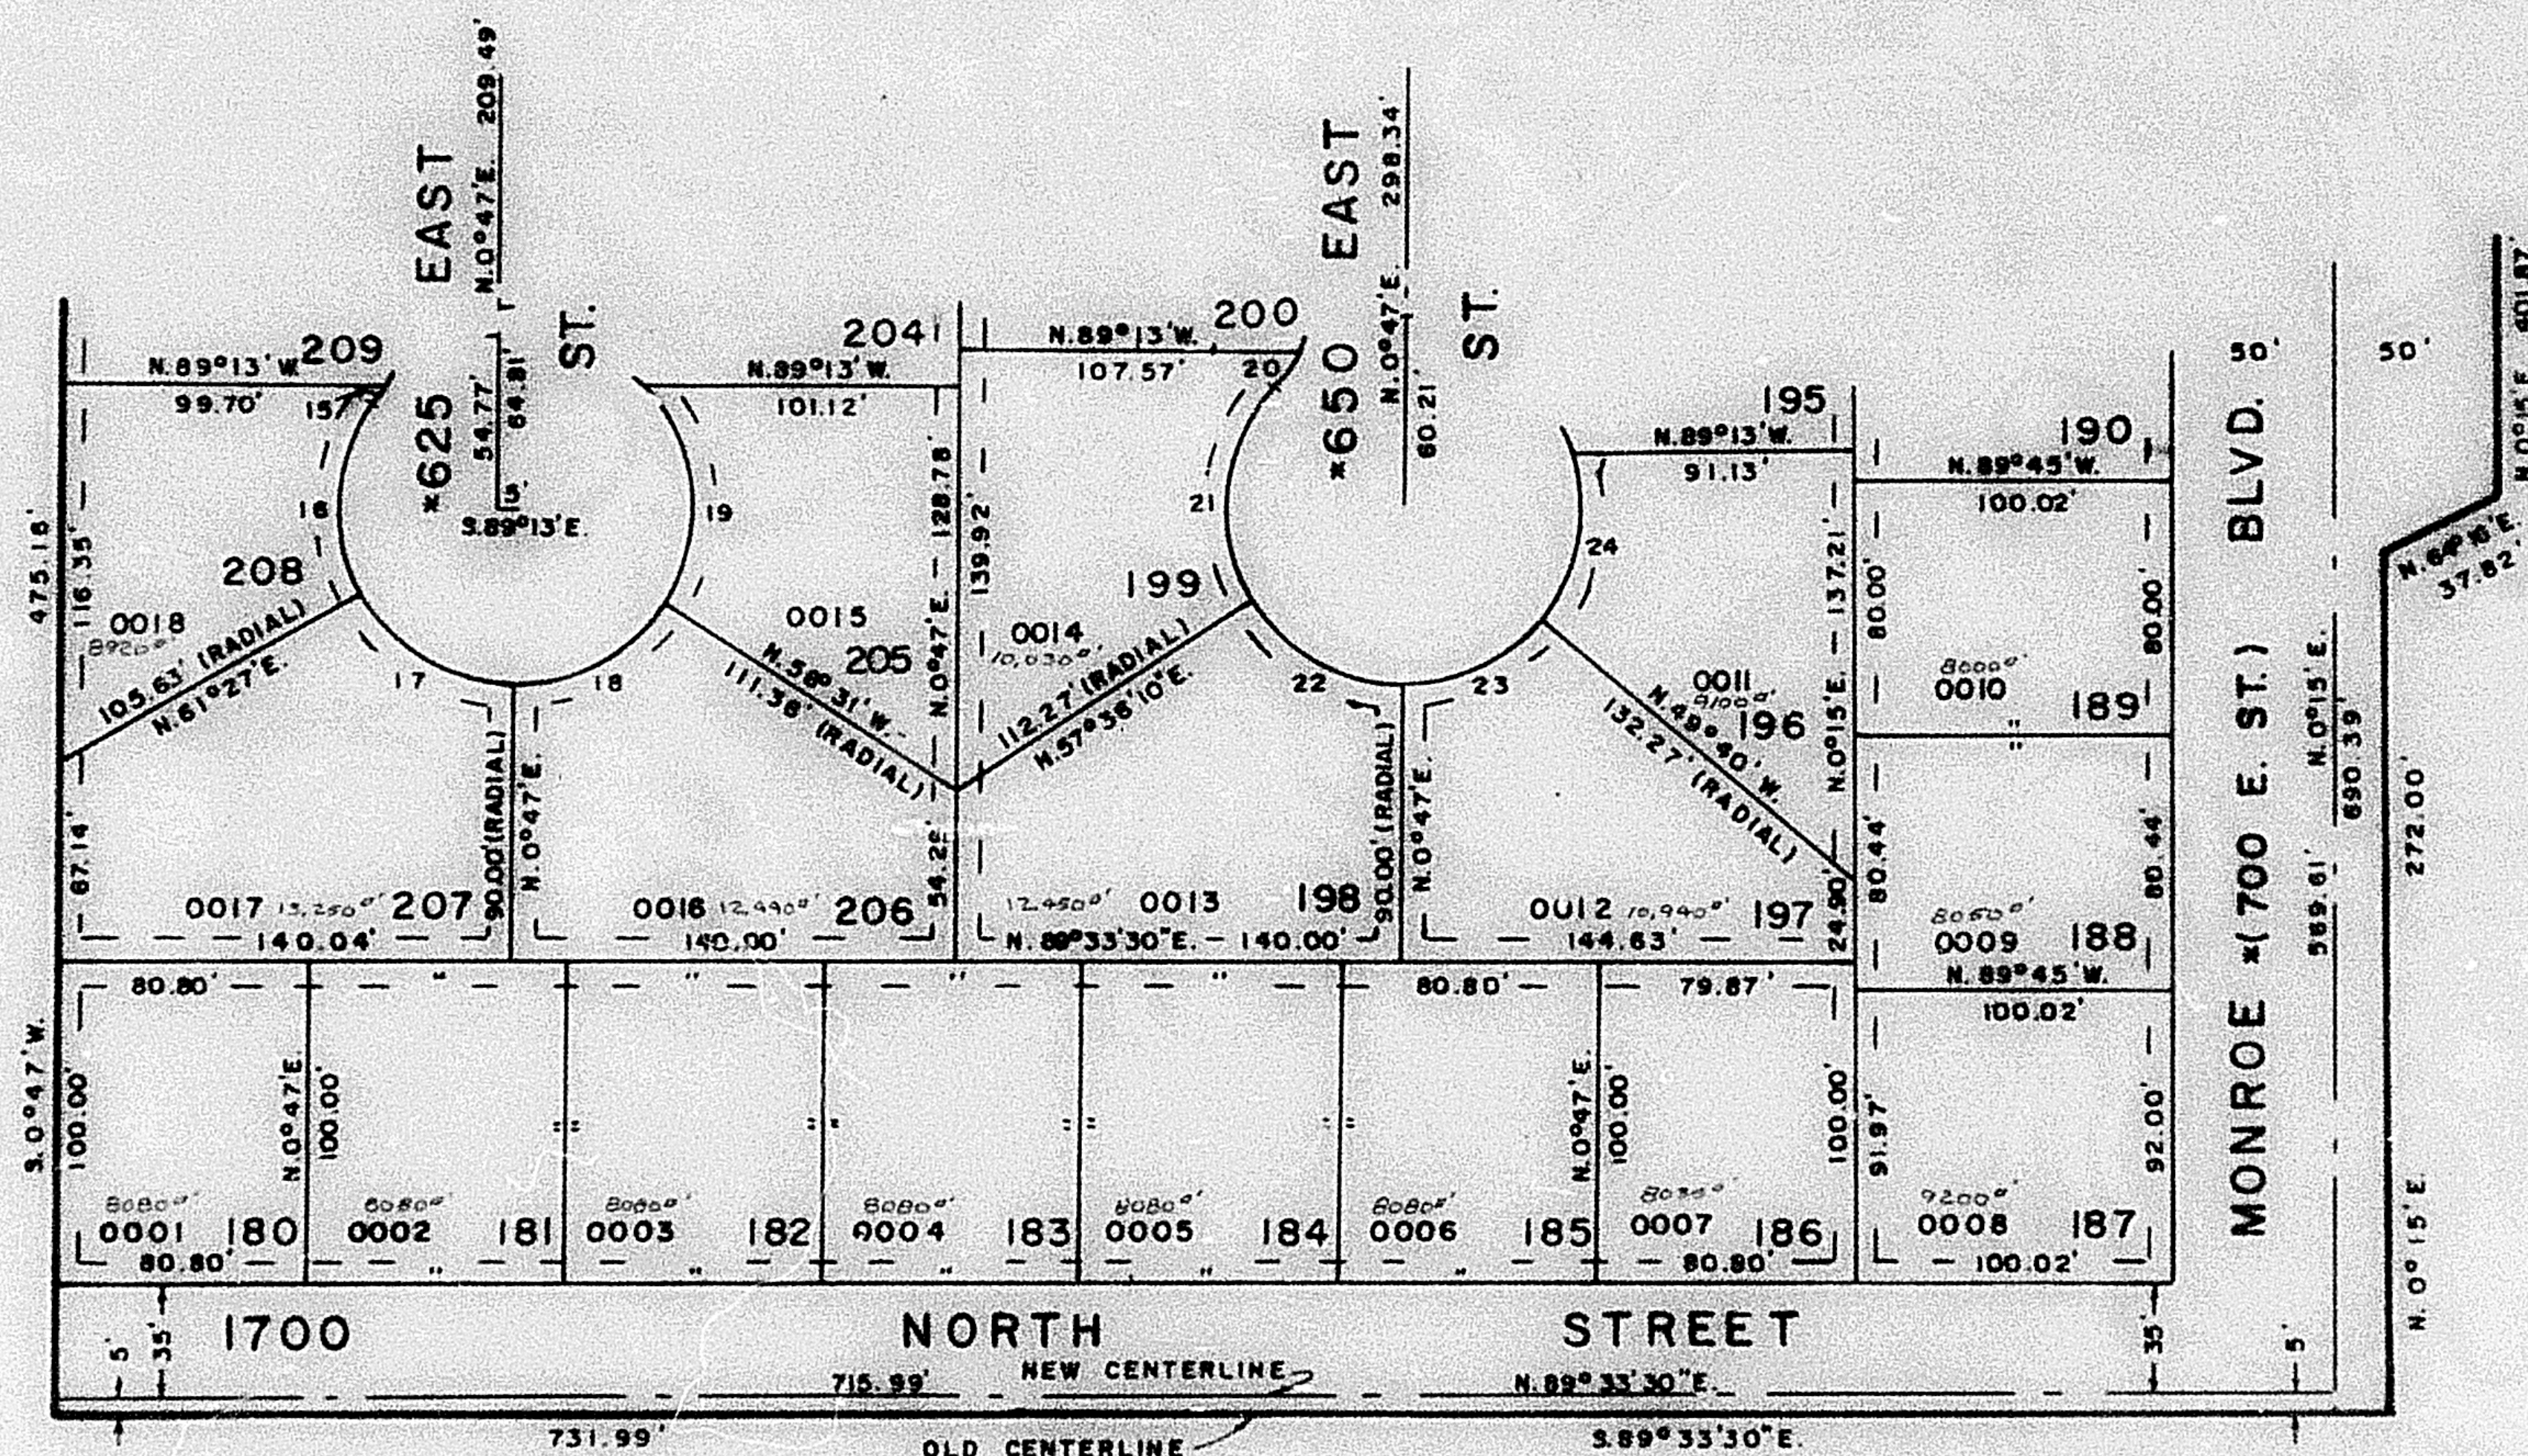

SEE PAGE
4

CURVE		DATA	
A	L	LC	R
15	5°25'02"	2.84'	30'
16	69°27'09"	66.67'	55'
17	60°40'	58.24'	55'
18	57°18'	55.00'	55'
19	77°42'34"	74.60'	55'
20	21°52'32"	11.45'	30'
21	78°16'50"	75.14'	55'
22	56°49'10"	54.54'	55'
23	50°27'	48.43'	55'
24	58°36'	56.25'	55'

7' UTILITY & DRAINAGE EASEMENTS
EACH SIDE PROPERTY LINES AS
INDICATED BY DASHED LINES

FOR COMPLETE ENG. DATA
SEE ORIG. DED. PLAT IN
BOOK 19, PAGE 91

N. CHANGED 10/15/76 (1146-504)