

GREEN ACRES ESTATES NO. 7

TAXING UNIT 13


IN NORTH OGDEN CITY

PREFIX 11-143

SCALE 1" = 60'

SEE PAGE 142

SEE PAGE
4

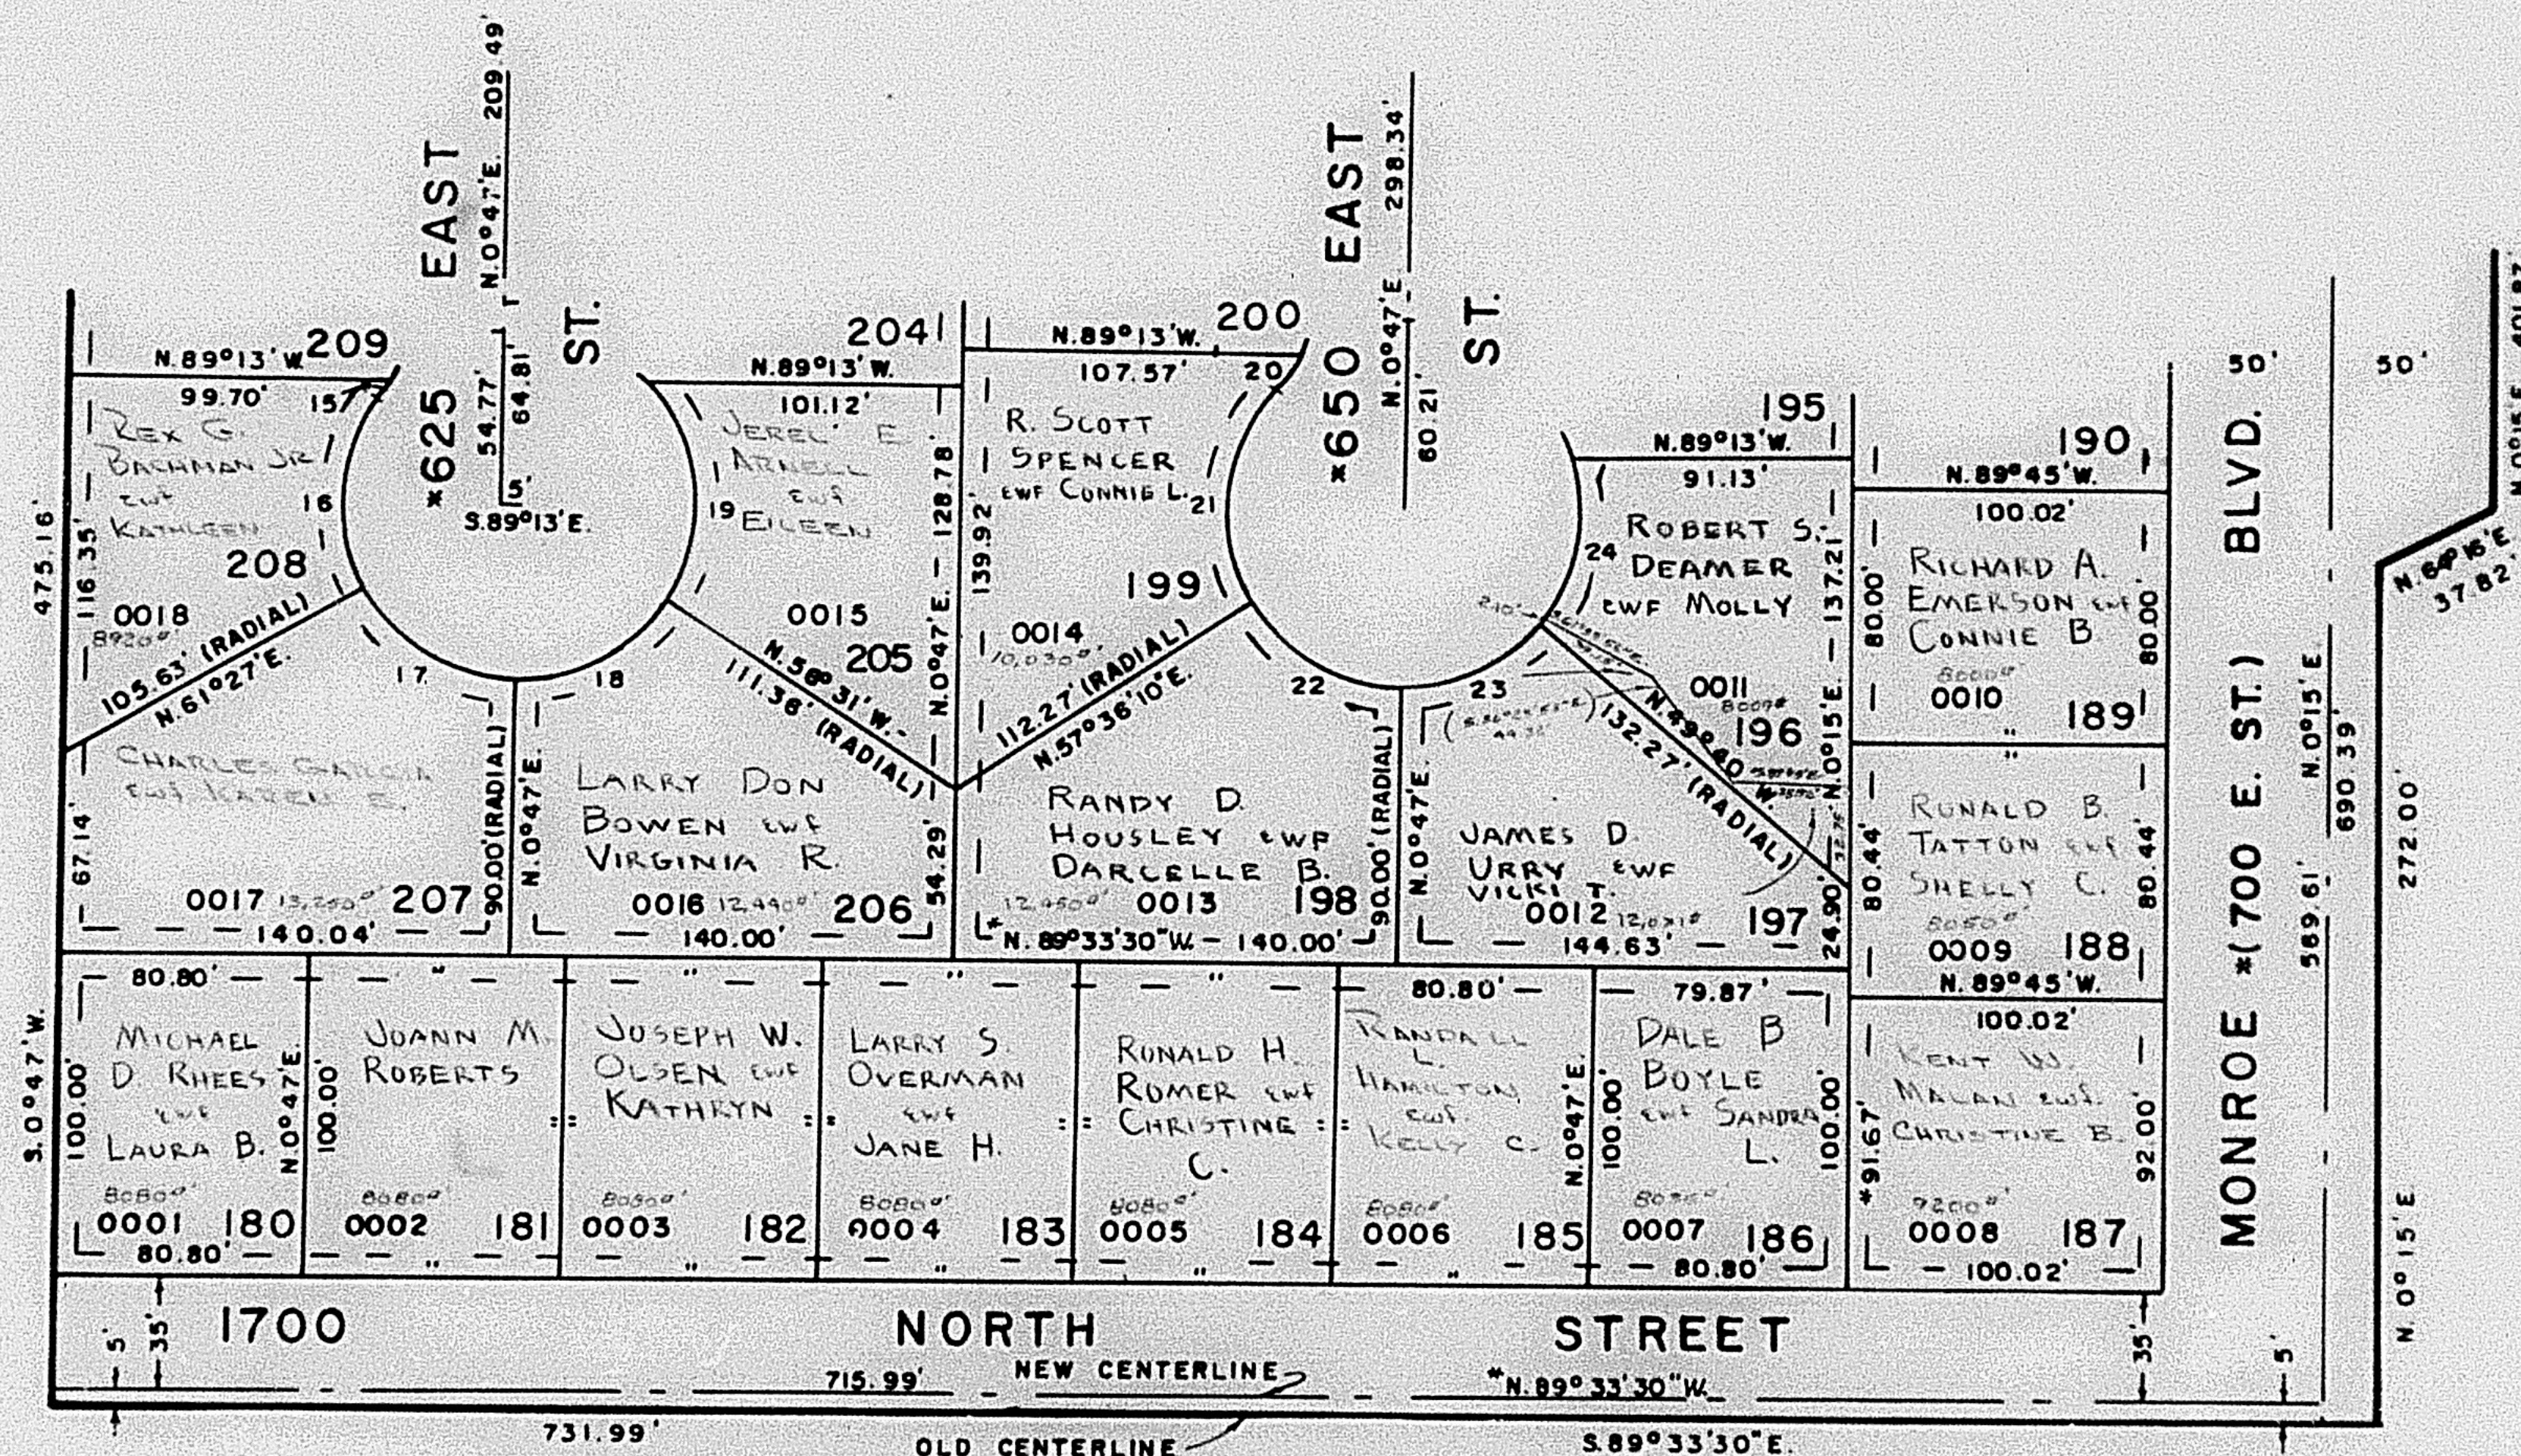

SEE PAGE
4

SEE PAGE 4

CURVE		DATA	
A	L	LC	R
15	5°25'02"	2.84	30'
16	6°27'09"	66.67	55'
17	6°40'	58.24	55'
18	57°18'	55.00	55'
19	77°42'34"	74.60	55'
20	21°52'32"	11.45	30'
21	78°16'50"	75.14	55'
22	56°49'10"	54.54	55'
23	50°27'	48.43	55'
24	58°36'	56.25	55'

7' UTILITY & DRAINAGE EASEMENTS
EACH SIDE PROPERTY LINES AS
INDICATED BY DASHED LINES

FOR COMPLETE ENG. DATA
SEE ORIG. OED. PLAT IN
BOOK 19, PAGE 91

* CHANGED 10/15/76 (1146-504)

* See Correction Affidavit
in Book 1167, Page 424