

PART OF N.W. 1/4 SEC. 4, T. 6 N., R. 1 W., S.L.B. & M. & LOT 158 GREEN ACRES ESTATES NO. 5

143

GREEN ACRES ESTATES NO. 7


TAXING UNIT - 13

IN NORTH OGDEN CITY

PREFIX - 11-143

SCALE 1" = 60'

SEE PAGE 142

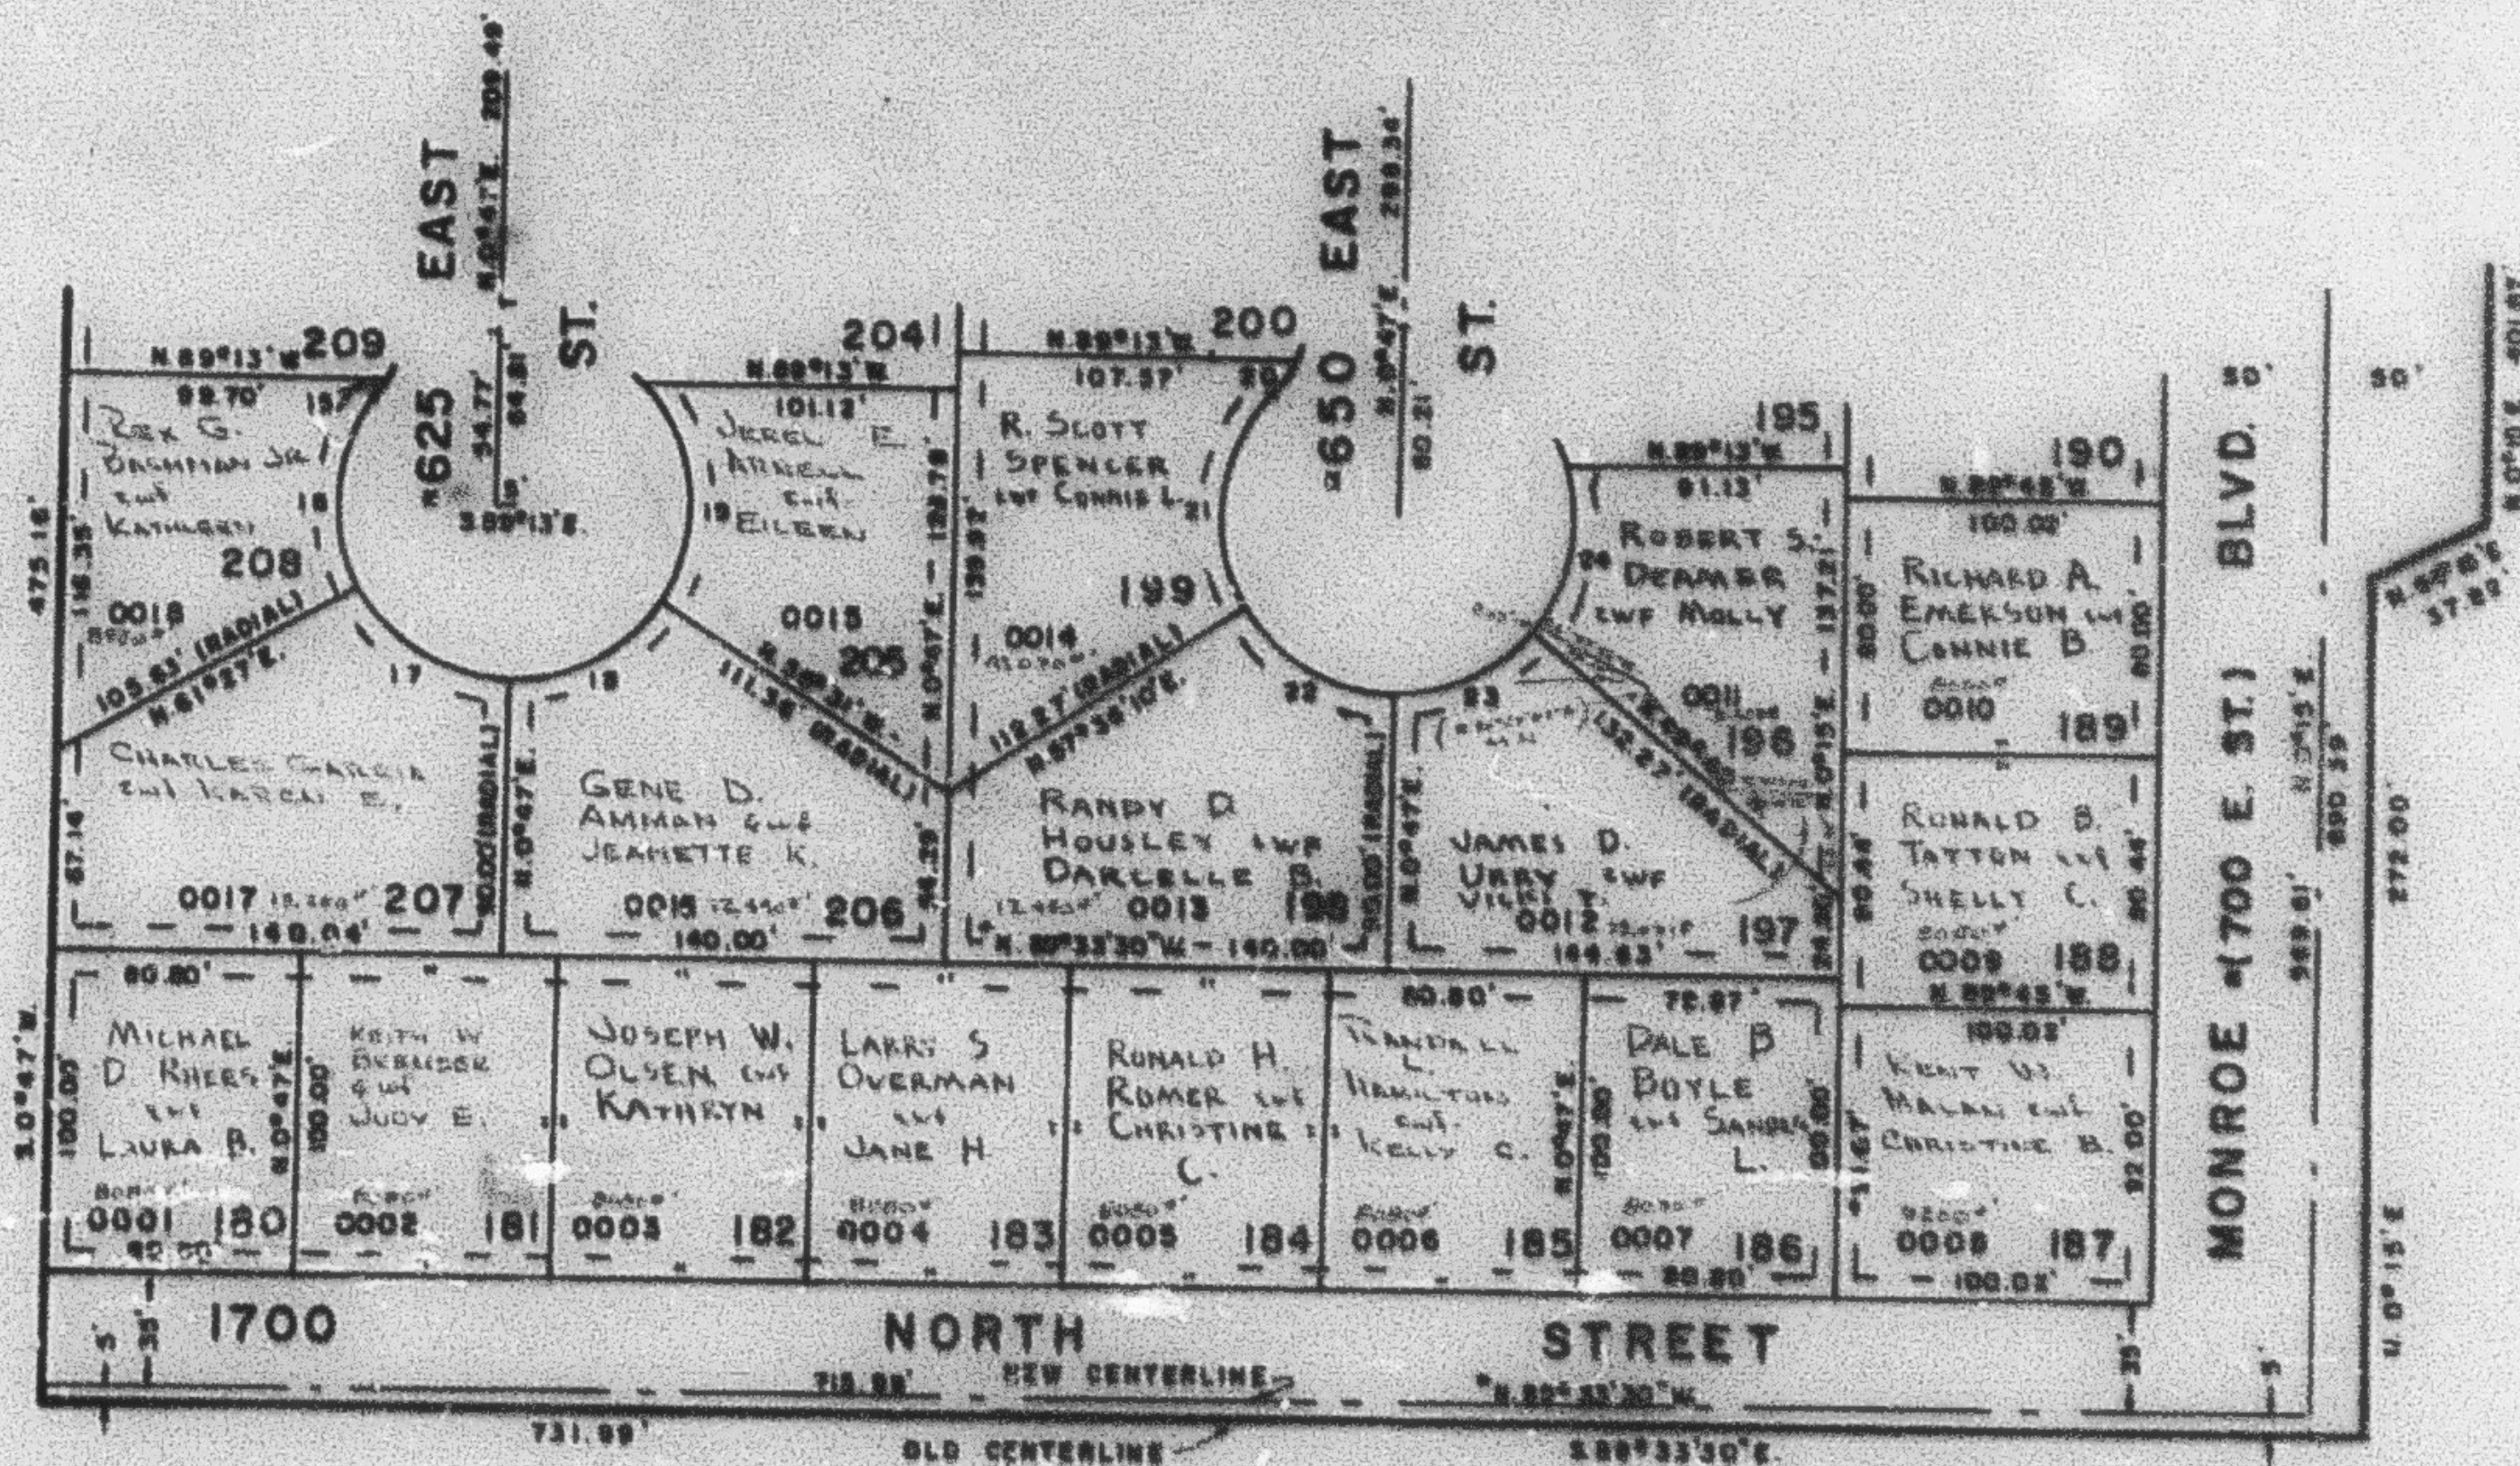

SEE PAGE 4

SEE PAGE 4

SEE PAGE 4

CURVE		DATA	
A	L	LC	R
15 59°28'03"	2.64	2.04	30'
16 69°27'06"	58.57	52.85	55'
17 60°40'	55.84	55.58	55'
18 57°18'	55.20	52.78	55'
19 77°42'36"	74.50	65.01	55'
20 71°52'38"	11.48	11.38	30'
21 78°18'50"	75.16	69.43	55'
22 56°48'10"	58.54	55.34	55'
23 50°27'	48.43	46.08	55'
24 58°36'	55.25	53.93	55'

7' UTILITY & DRAINAGE EASEMENTS
EACH SIDE PROPERTY LINES AS
INDICATED BY DASHED LINES

FOR COMPLETE E&M DATA
SEE ORIG. DES. PLAT IN
BOOK 15, PAGE 91

8 CHANGED 10/15/76 11146-8041

* SEE CORRECTION APPENDIX
IN BOOK 1147, PAGE 424