

PART OF N.W. 1/4 SEC. 4, T. 6 N., R. 1 W., S. 1 B. 8 M. & LOT 138 GREEN ACRES ESTATES NO. 5

143

GREEN ACRES ESTATES NO. 7


TAXING UNIT 13

IN NORTH OGDEN CITY

PREFIX 11-143

SCALE 1" = 60'

SEE PAGE 142

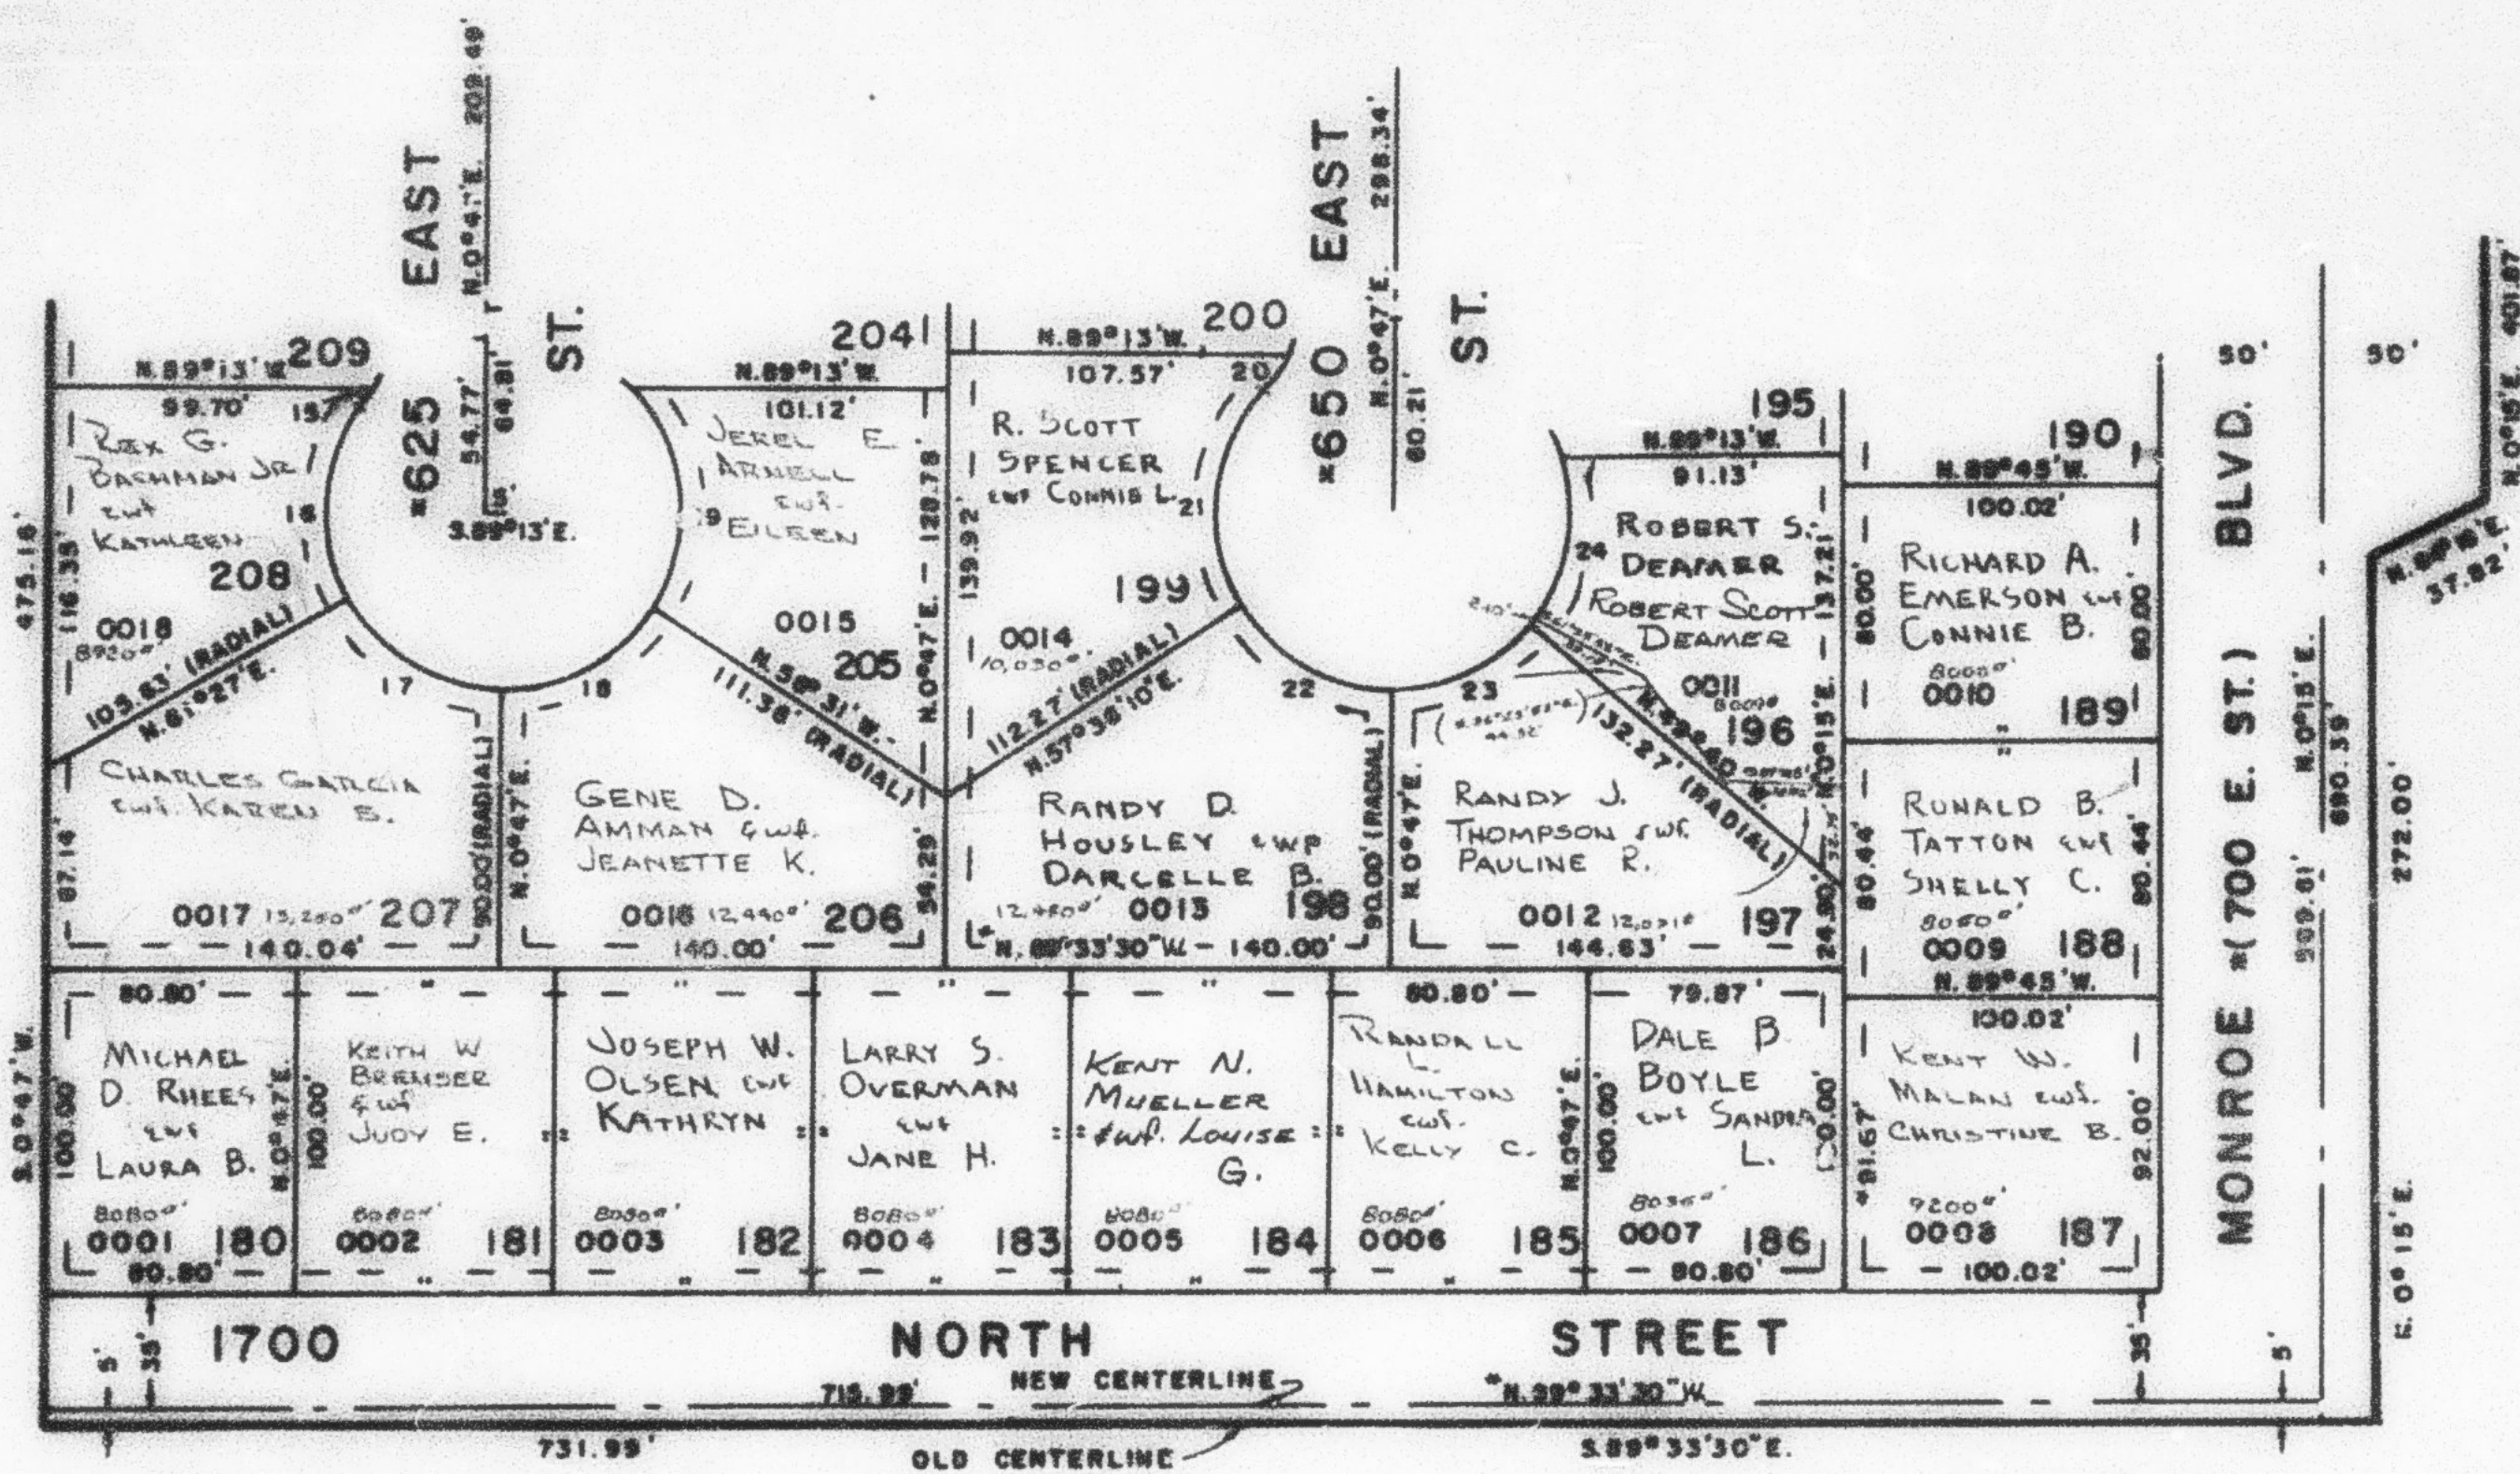

SEE PAGE 4

SEE PAGE 4

SEE PAGE 4

	CURVE		DATA	
	A	L	LC	R
15	5°25'02"	2.84'	2.84'	30'
16	4°27'08"	68.87'	62.68'	95'
17	50°40'	58.24'	35.95'	95'
18	57°18'	55.00'	52.74'	55'
19	77°42'34"	74.80'	69.01'	55'
20	21°52'32"	11.45'	11.38'	30'
21	78°18'50"	73.14'	69.43'	55'
22	56°49'10"	54.54'	52.34'	55'
23	55°27'	48.43'	44.88'	55'
24	58°36'	56.25'	53.83'	55'

7' UTILITY & DRAINAGE EASEMENTS
EACH SIDE PROPERTY LINES AS
INDICATED BY DASHED LINES

FOR COMPLETE ENG. DATA
SEE ORIG. SUB. PLAT IN
BOOK 19, PAGE 91

RECHANGED 10/15/76 (1146-504)

* SEE CORRECTION AFFIDAVIT
IN BOOK 1167, PAGE 424