

GREEN ACRES ESTATES NO. 7


TAXING UNIT - 13

IN NORTH OGDEN CITY

PREFIX - II - 143

SCALE 1" = 60'

SEE PAGE 142

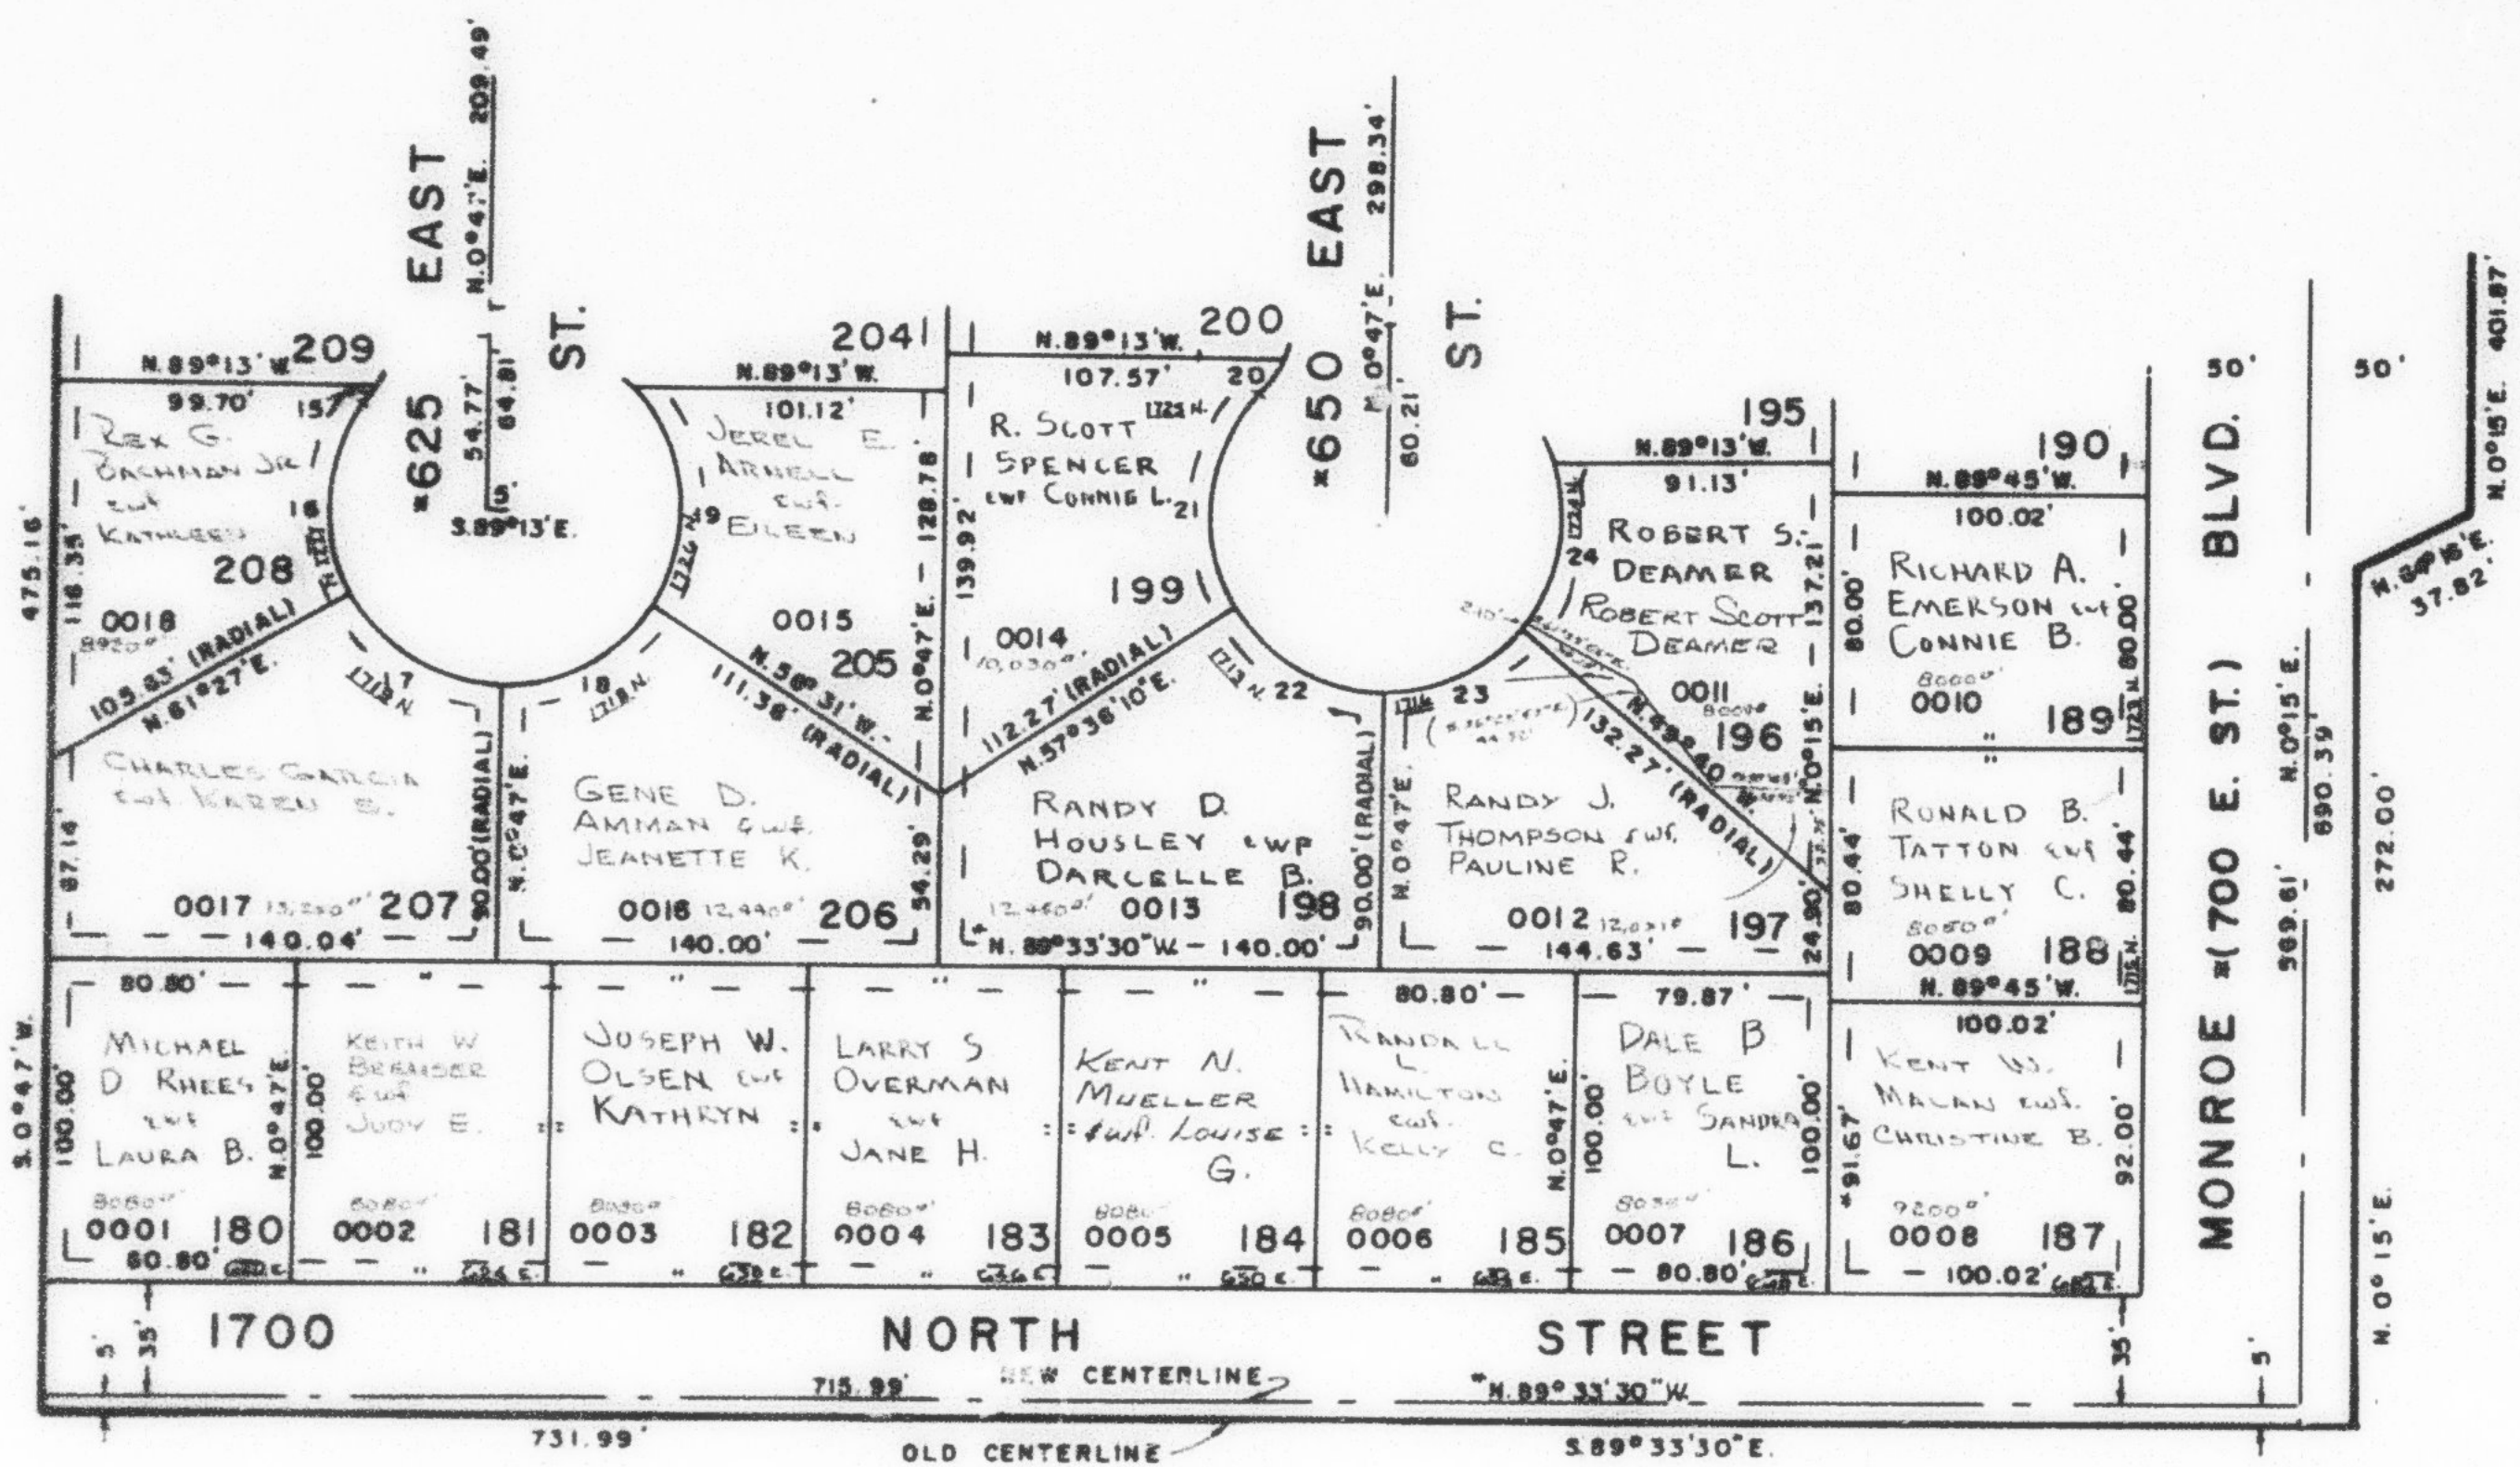

SEE PAGE 4

SEE PAGE 4

SEE PAGE 4

CURVE		DATA	
A	L	LC	R
15	5°25'02"	2.84	30'
16	8°27'08"	66.67	55'
17	80°40'	58.24	55'
18	57°18'	55.00	55'
19	77°42'34"	74.80	55'
20	21°52'32"	11.45	30'
21	78°16'50"	75.14	55'
22	56°49'10"	54.54	55'
23	50°27'	48.43	55'
24	58°36'	56.25	55'

7' UTILITY & DRAINAGE EASEMENTS
EACH SIDE PROPERTY LINES AS
INDICATED BY DASHED LINES

FOR COMPLETE ENG. DATA
SEE ORIG. OED. PLAT IN
BOOK 19, PAGE 91

RE CHANGED 10/15/76 (1146-504)

* SEE CORRECTION AFFIDAVIT
IN BOOK 1167, PAGE 429