

GREEN ACRES ESTATES NO. 7


TAXING UNIT 13

IN NORTH OGDEN CITY

PREFIX 11-143

SCALE 1" = 60'

SEE PAGE 142

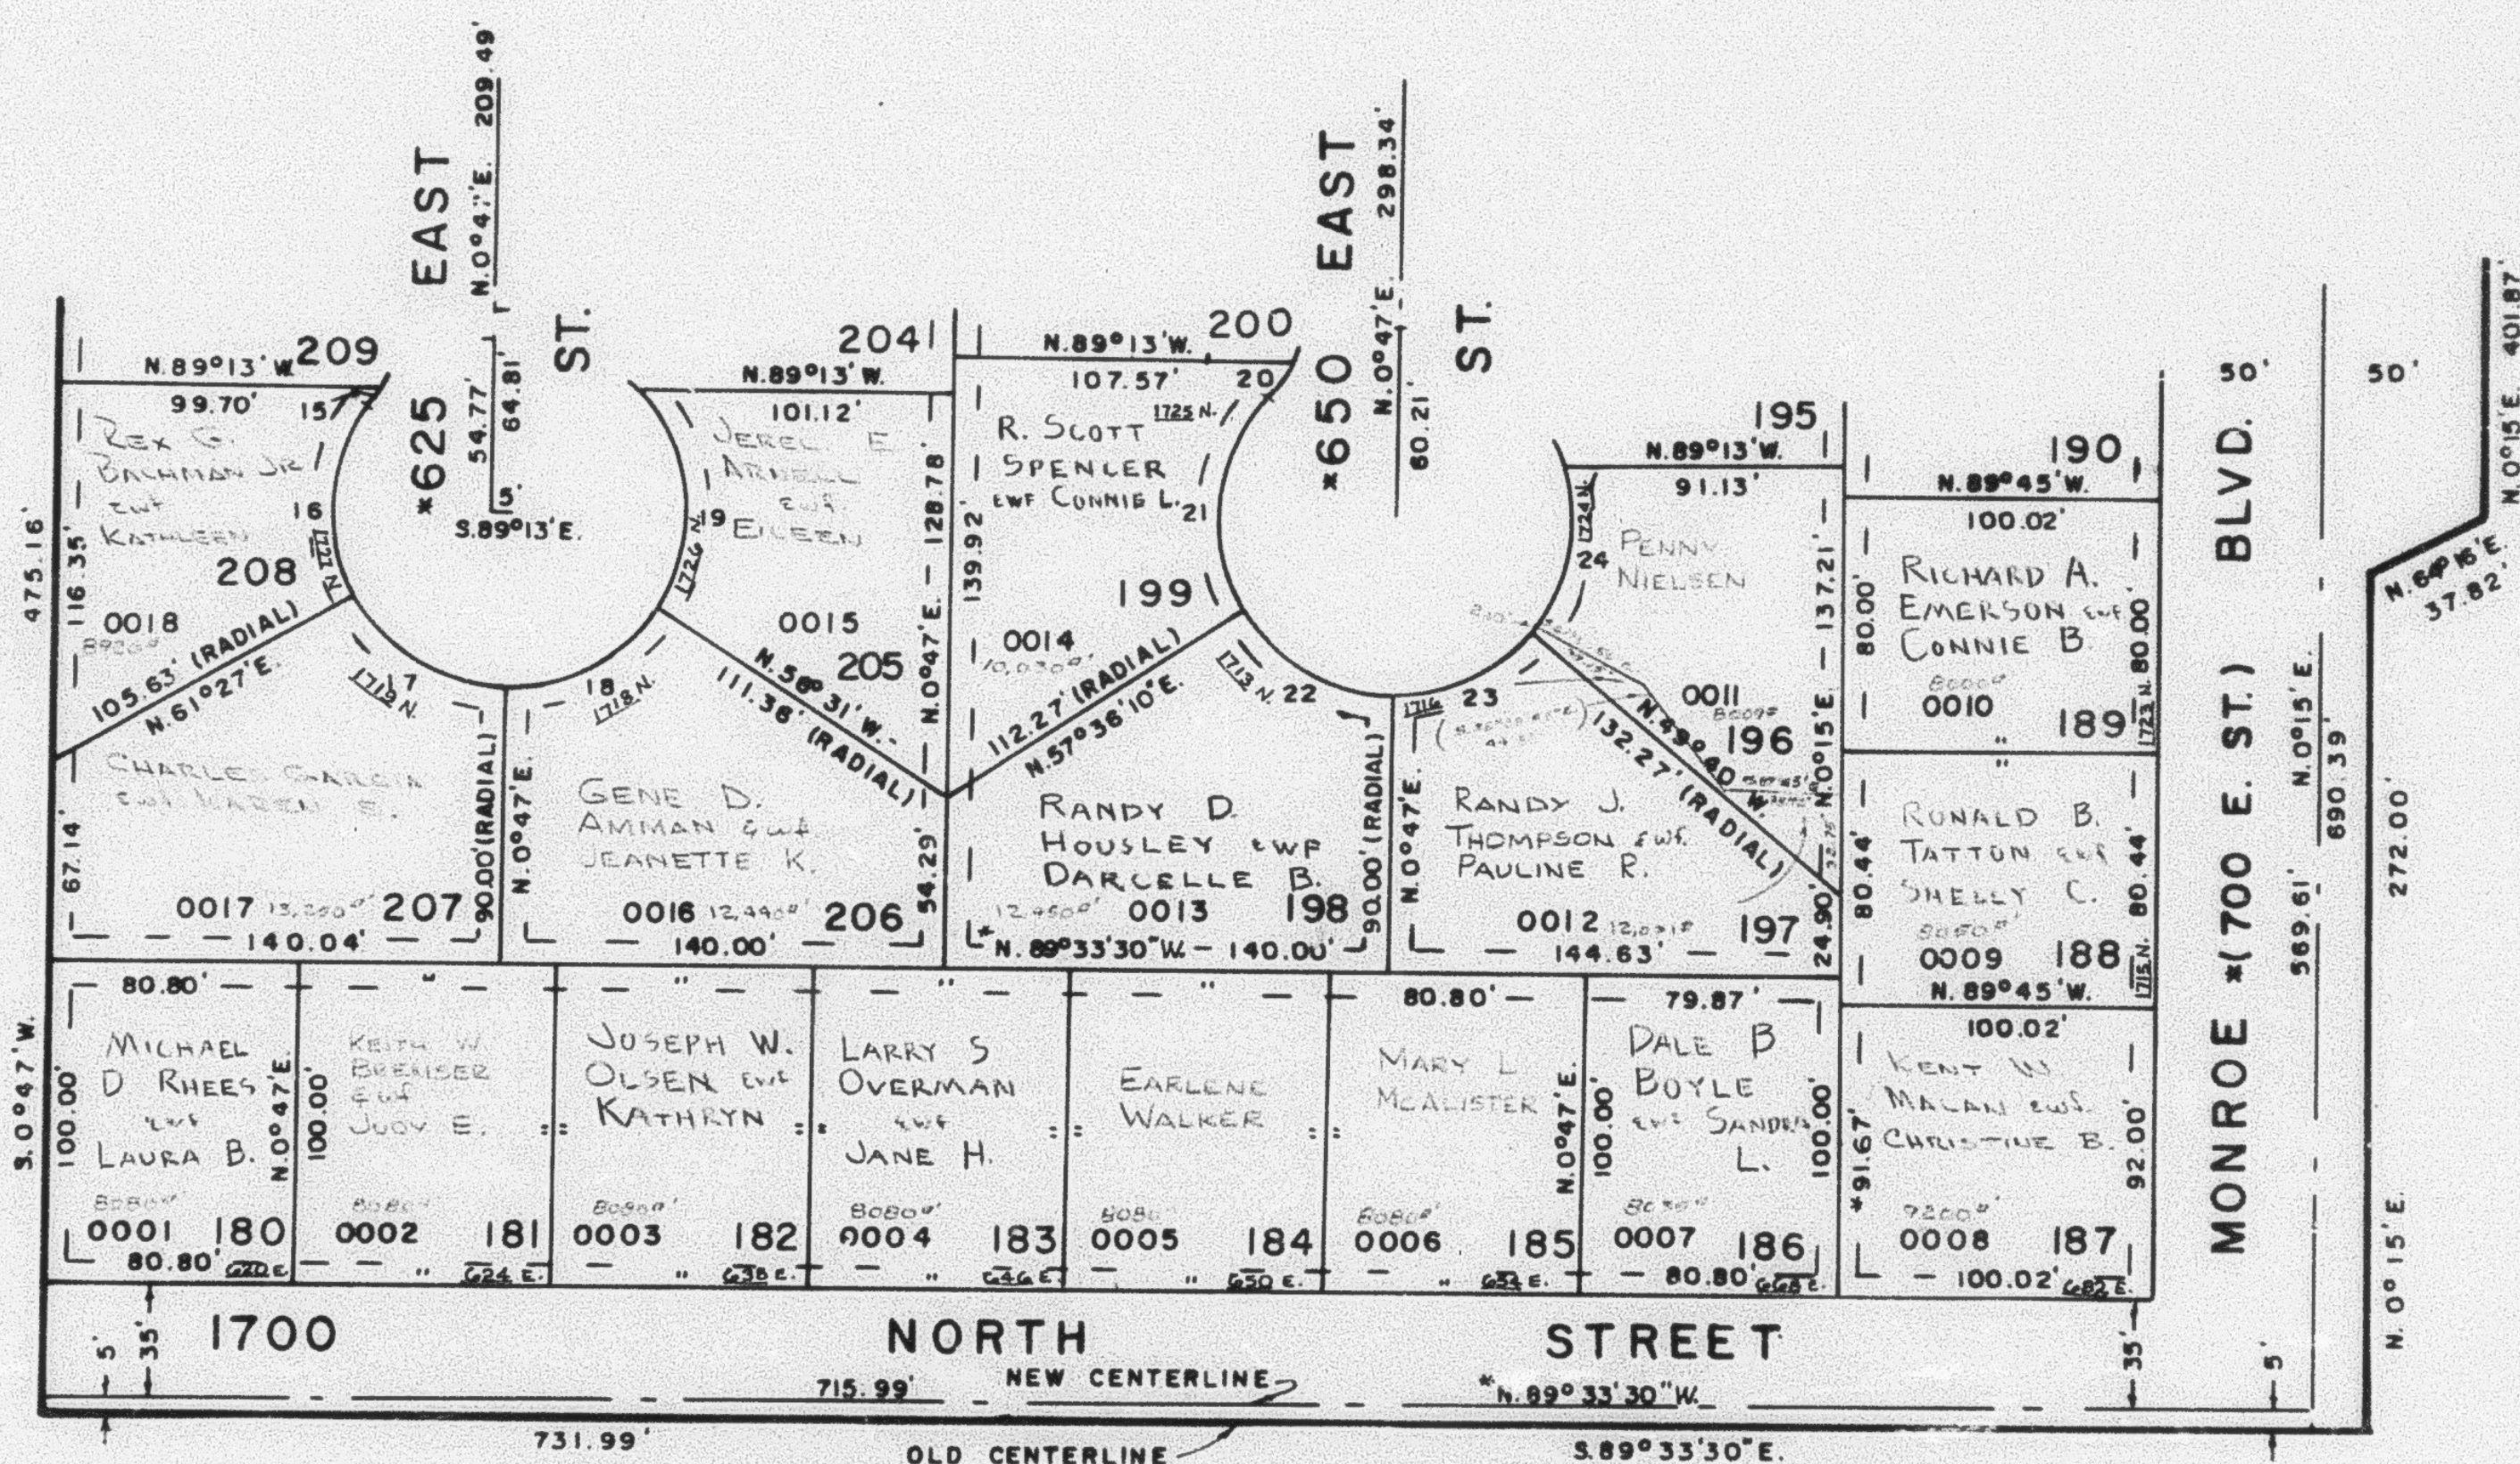

SEE PAGE 4

CURVE		DATA		
A	L	LC	R	
15	5°25'02"	2.84'	2.84'	30'
16	69°27'09"	66.67'	62.66'	55'
17	60°40'	58.24'	55.55'	55'
18	57°18'	55.00'	52.74'	55'
19	77°42'34"	74.60'	69.01'	55'
20	21°52'32"	11.45'	11.38'	30'
21	78°16'50"	75.14'	69.43'	55'
22	56°49'10"	54.54'	52.34'	55'
23	50°27'	48.43'	46.88'	55'
24	58°36'	56.25'	53.83'	55'

7' UTILITY & DRAINAGE EASEMENTS
EACH SIDE PROPERTY LINES AS
INDICATED BY DASHED LINES

FOR COMPLETE ENG. DATA
SEE ORIG. DED. PLAT IN
BOOK 19, PAGE 91

* CHANGED 10/15/76 (1146-504)

* SEE CORRECTION AFFIDAVIT
IN BOOK 1167, PAGE 424