

GREEN ACRES ESTATES NO. 7

TAXING UNIT 10

IN NORTH OGDEN CITY


PREFIX 11-143

SCALE 1" = 60'

SEE PAGE 142

SEE PAGE

4

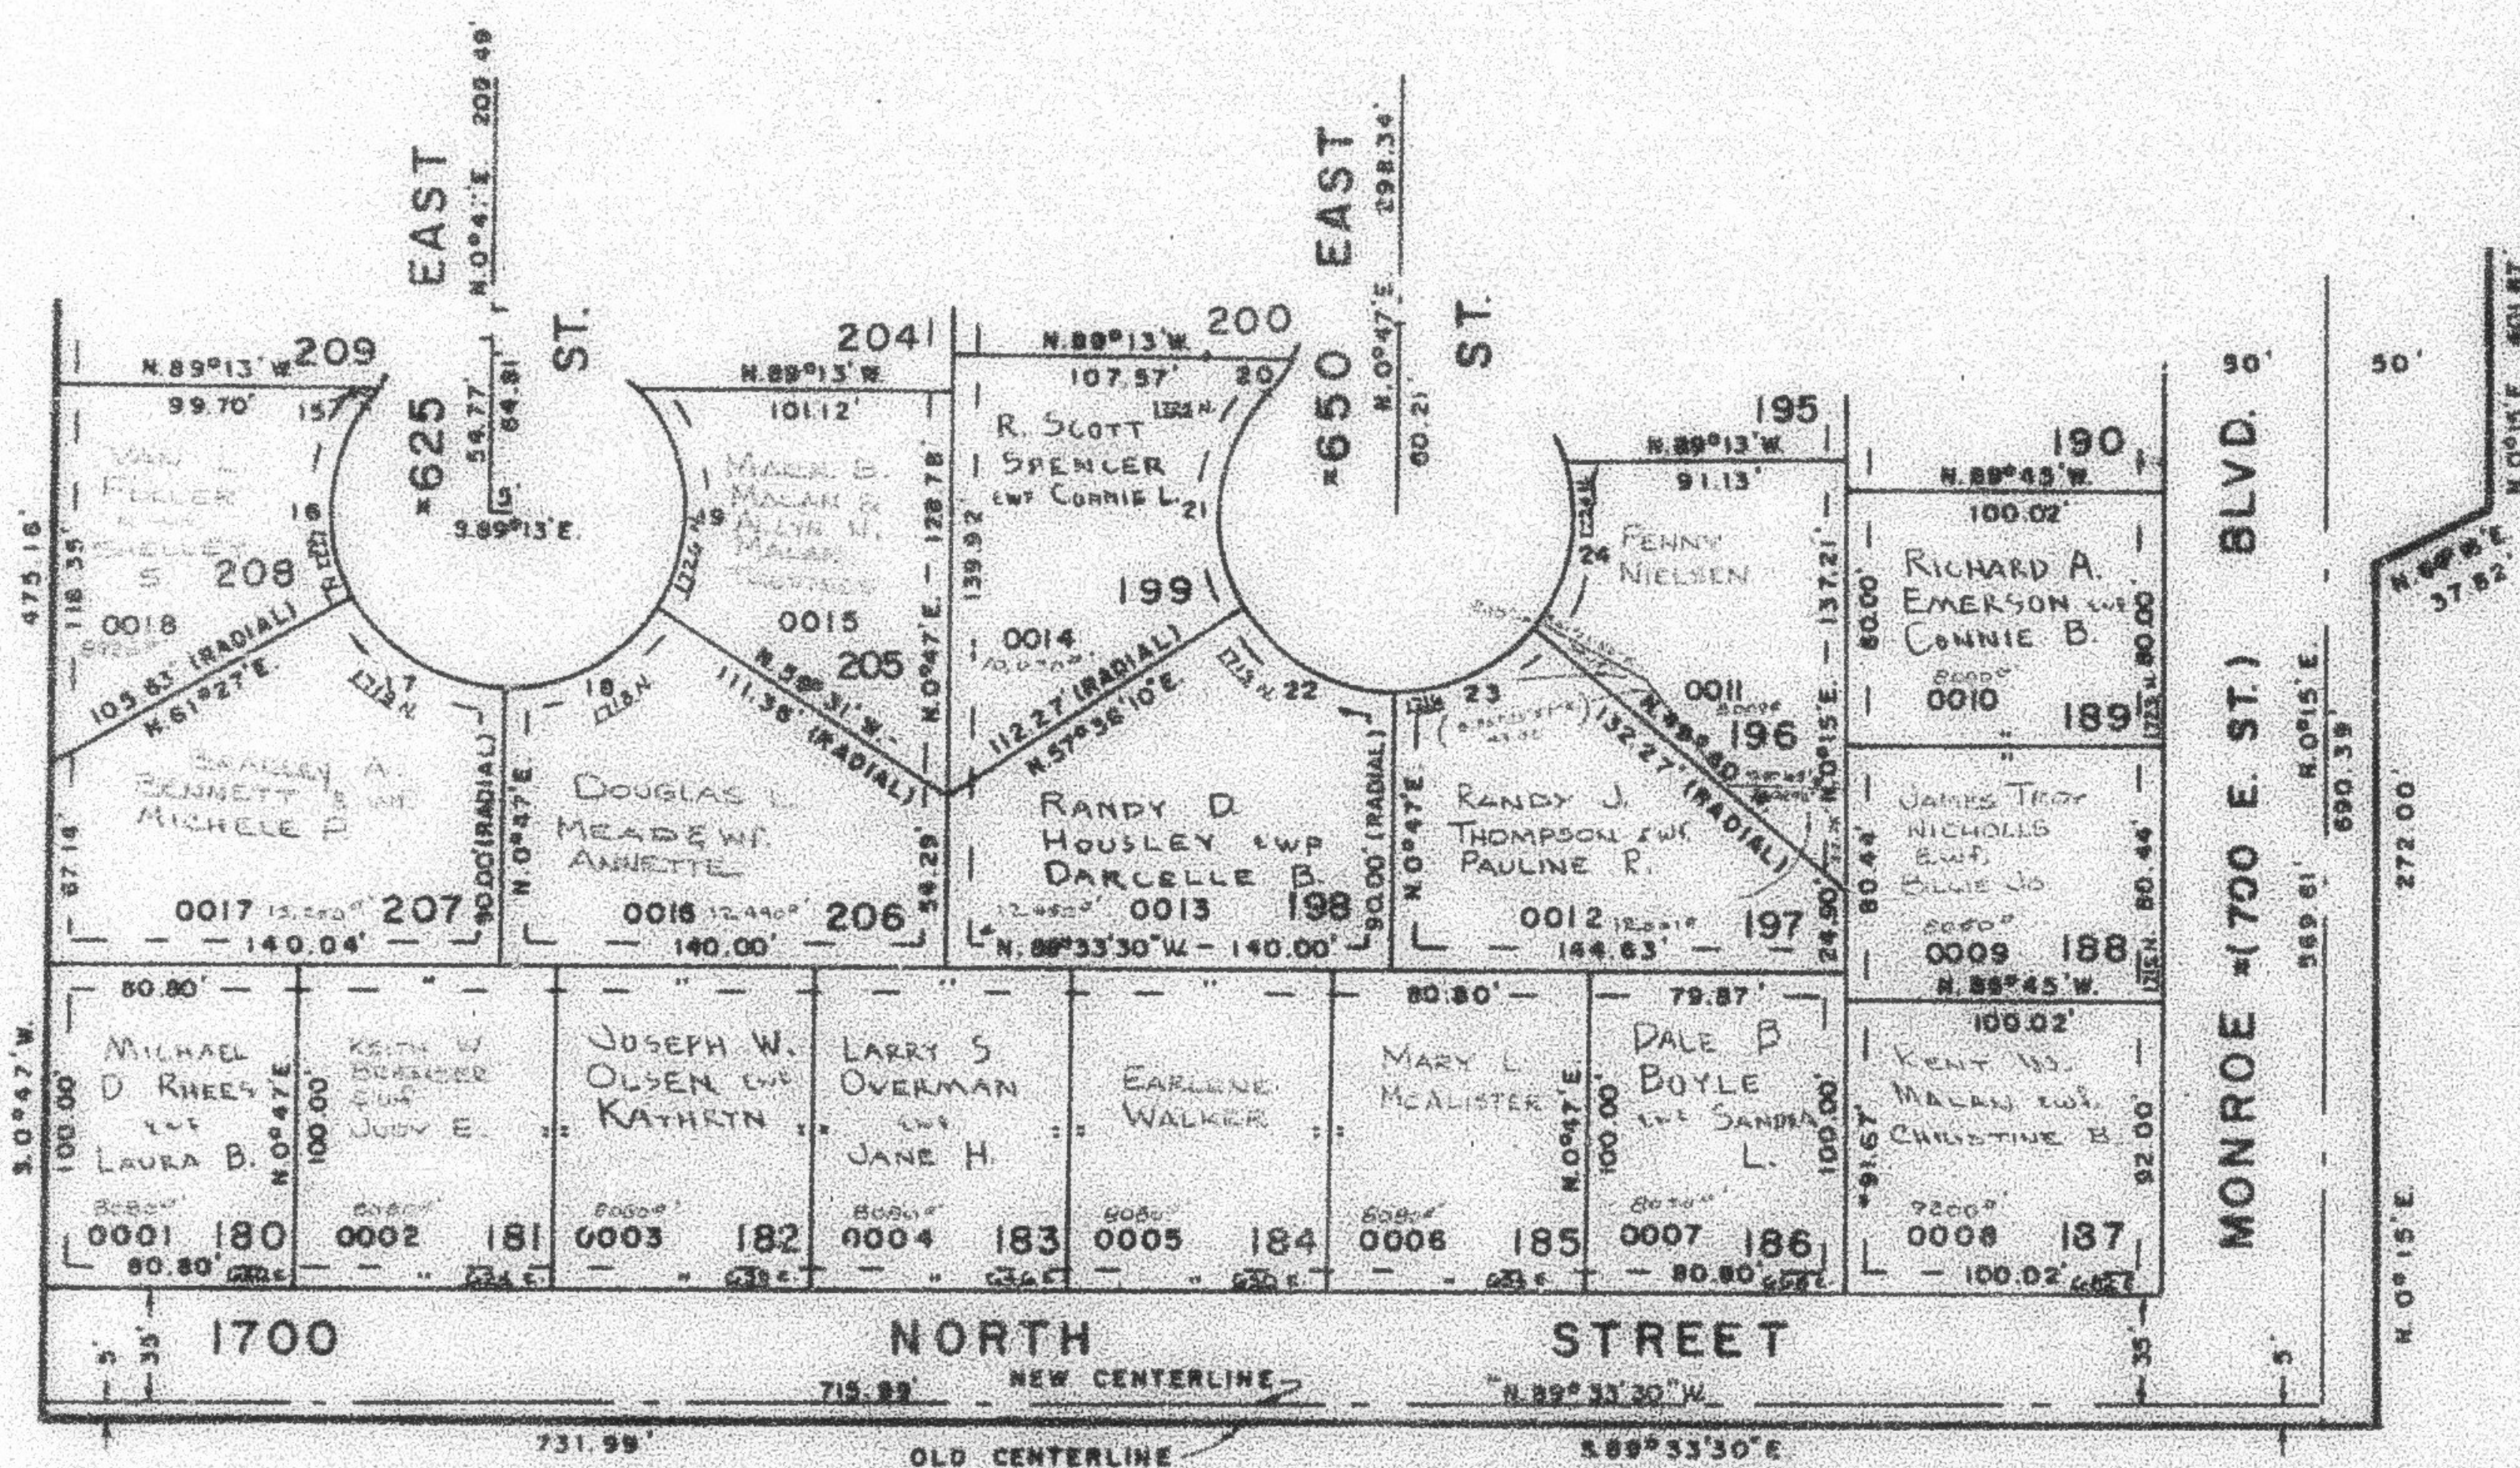

SEE PAGE

4

SEE PAGE 4

CURVE		DATA	
A	L	LC	R
15	5°25'02"	2.84	30'
16	6°27'09"	66.87	55'
17	6°40'00"	58.24	55'
18	57°10'	53.00	55'
19	77°42'34"	74.85	55'
20	21°52'32"	11.45	30'
21	78°16'50"	75.14	55'
22	56°49'10"	54.54	55'
23	50°27'	48.43	55'
24	58°58'	58.25	55'

7' UTILITY & DRAINAGE EASEMENTS
EACH SIDE PROPERTY LINES AS
INDICATED BY DASHED LINES

FOR COMPLETE ENG. DATA
SEE ORIG. SED. PLAT IN
BOOK 19, PAGE 51

8 CHANGED 10/15/78 (1148-504)

* SEE CORRECTION AFFIDAVIT
IN BOOK 1167, PAGE 424