

GREEN ACRES ESTATES NO. 7

TAXING UNIT 10

IN NORTH OGDEN CITY

PREFIX 11-143

SCALE 1" = 60'


SEE PAGE 142

SEE PAGE

4

SEE PAGE

4

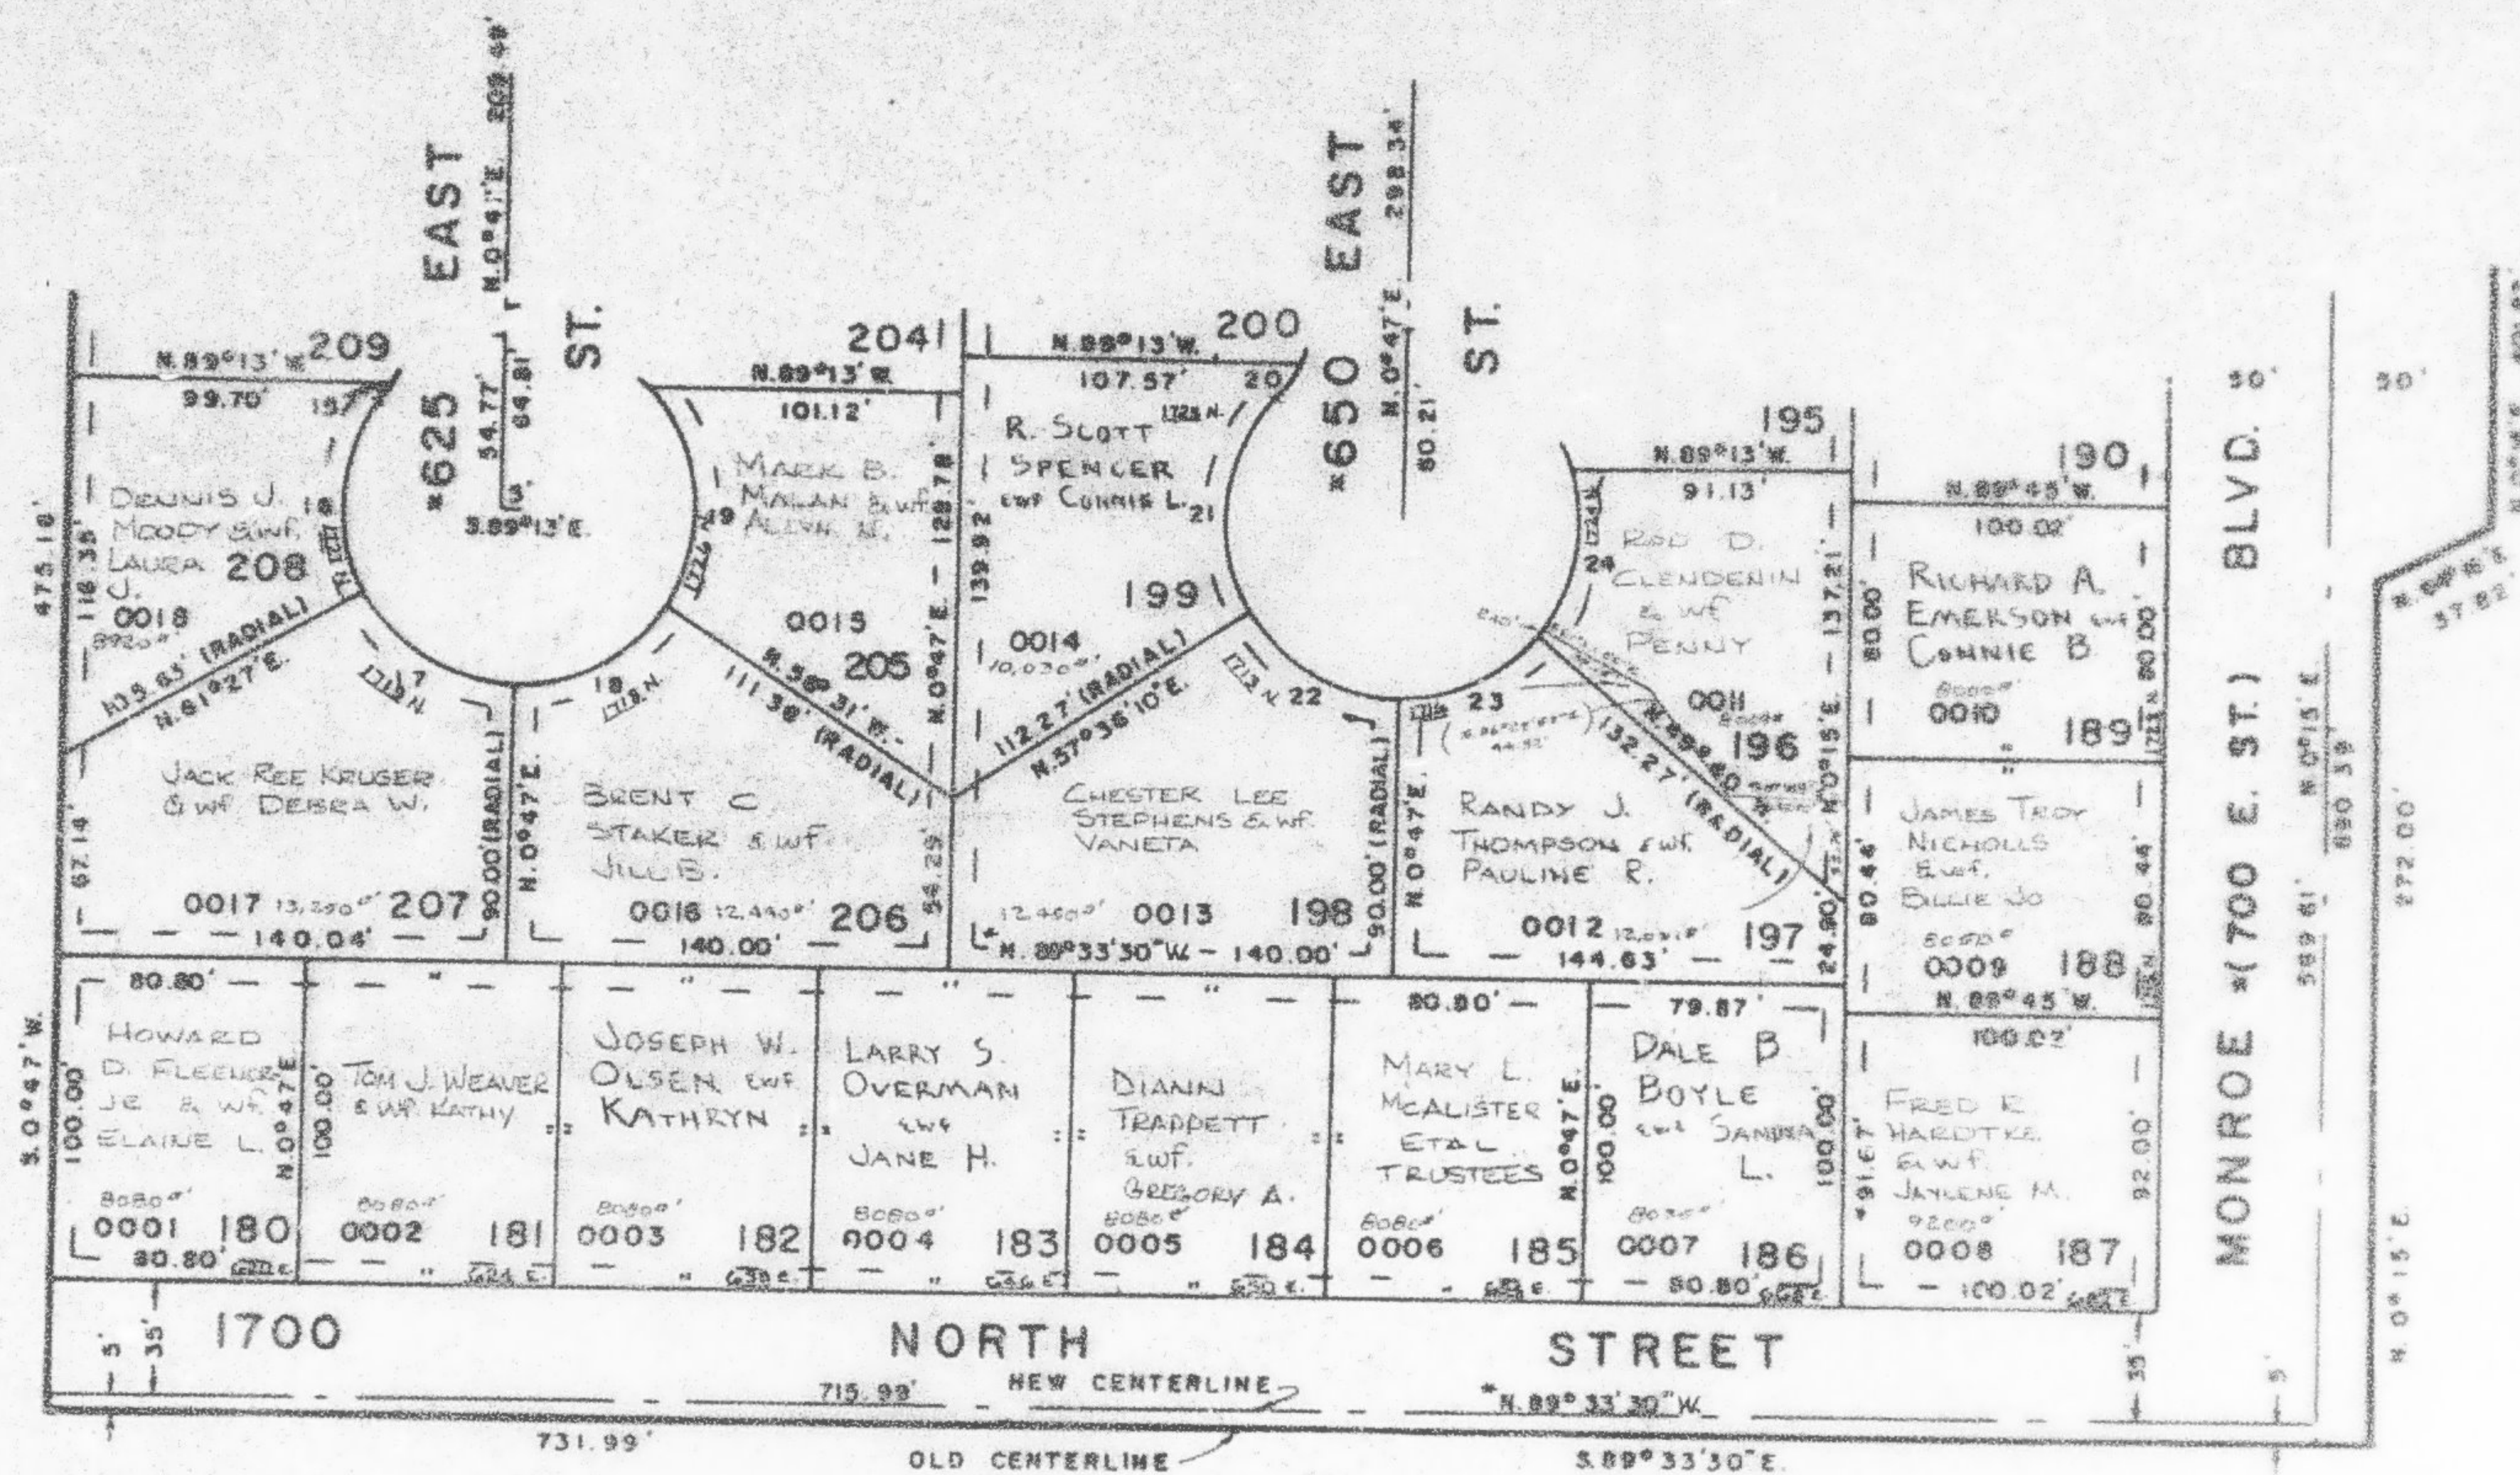

SEE PAGE 4

	CURVE		DATA	
	A	L	LC	R
15	5°25'02"	2.84'	2.84'	30'
16	89°27'09"	66.67'	62.66'	55'
17	80°40'	38.24'	55.55'	55'
18	57°18'	55.00'	52.74'	55'
19	77°42'34"	74.60'	69.01'	55'
20	21°52'32"	11.45'	11.38'	30'
21	78°18'50"	75.14'	69.43'	55'
22	56°49'10"	54.54'	52.34'	55'
23	50°27'	48.43'	46.88'	55'
24	36°56'	36.25'	33.83'	55'

7' UTILITY & DRAINAGE EASEMENTS
EACH SIDE PROPERTY LINES AS
INDICATED BY DASHED LINES

FOR COMPLETE ENG. DATA
SEE ORIG. DED. PLAT IN
BOOK 18, PAGE 91

* CHANGED 10/15/76 (1145-504)

* SEE CORRECTION APPENDIX
IN BOOK 1167, PAGE 429