

GREEN ACRES ESTATES NO. 7

TAXING UNIT : 10

IN NORTH OGDEN CITY


PREFIX : 11-143

SCALE 1" = 60'

SEE PAGE 142

SEE PAGE

4

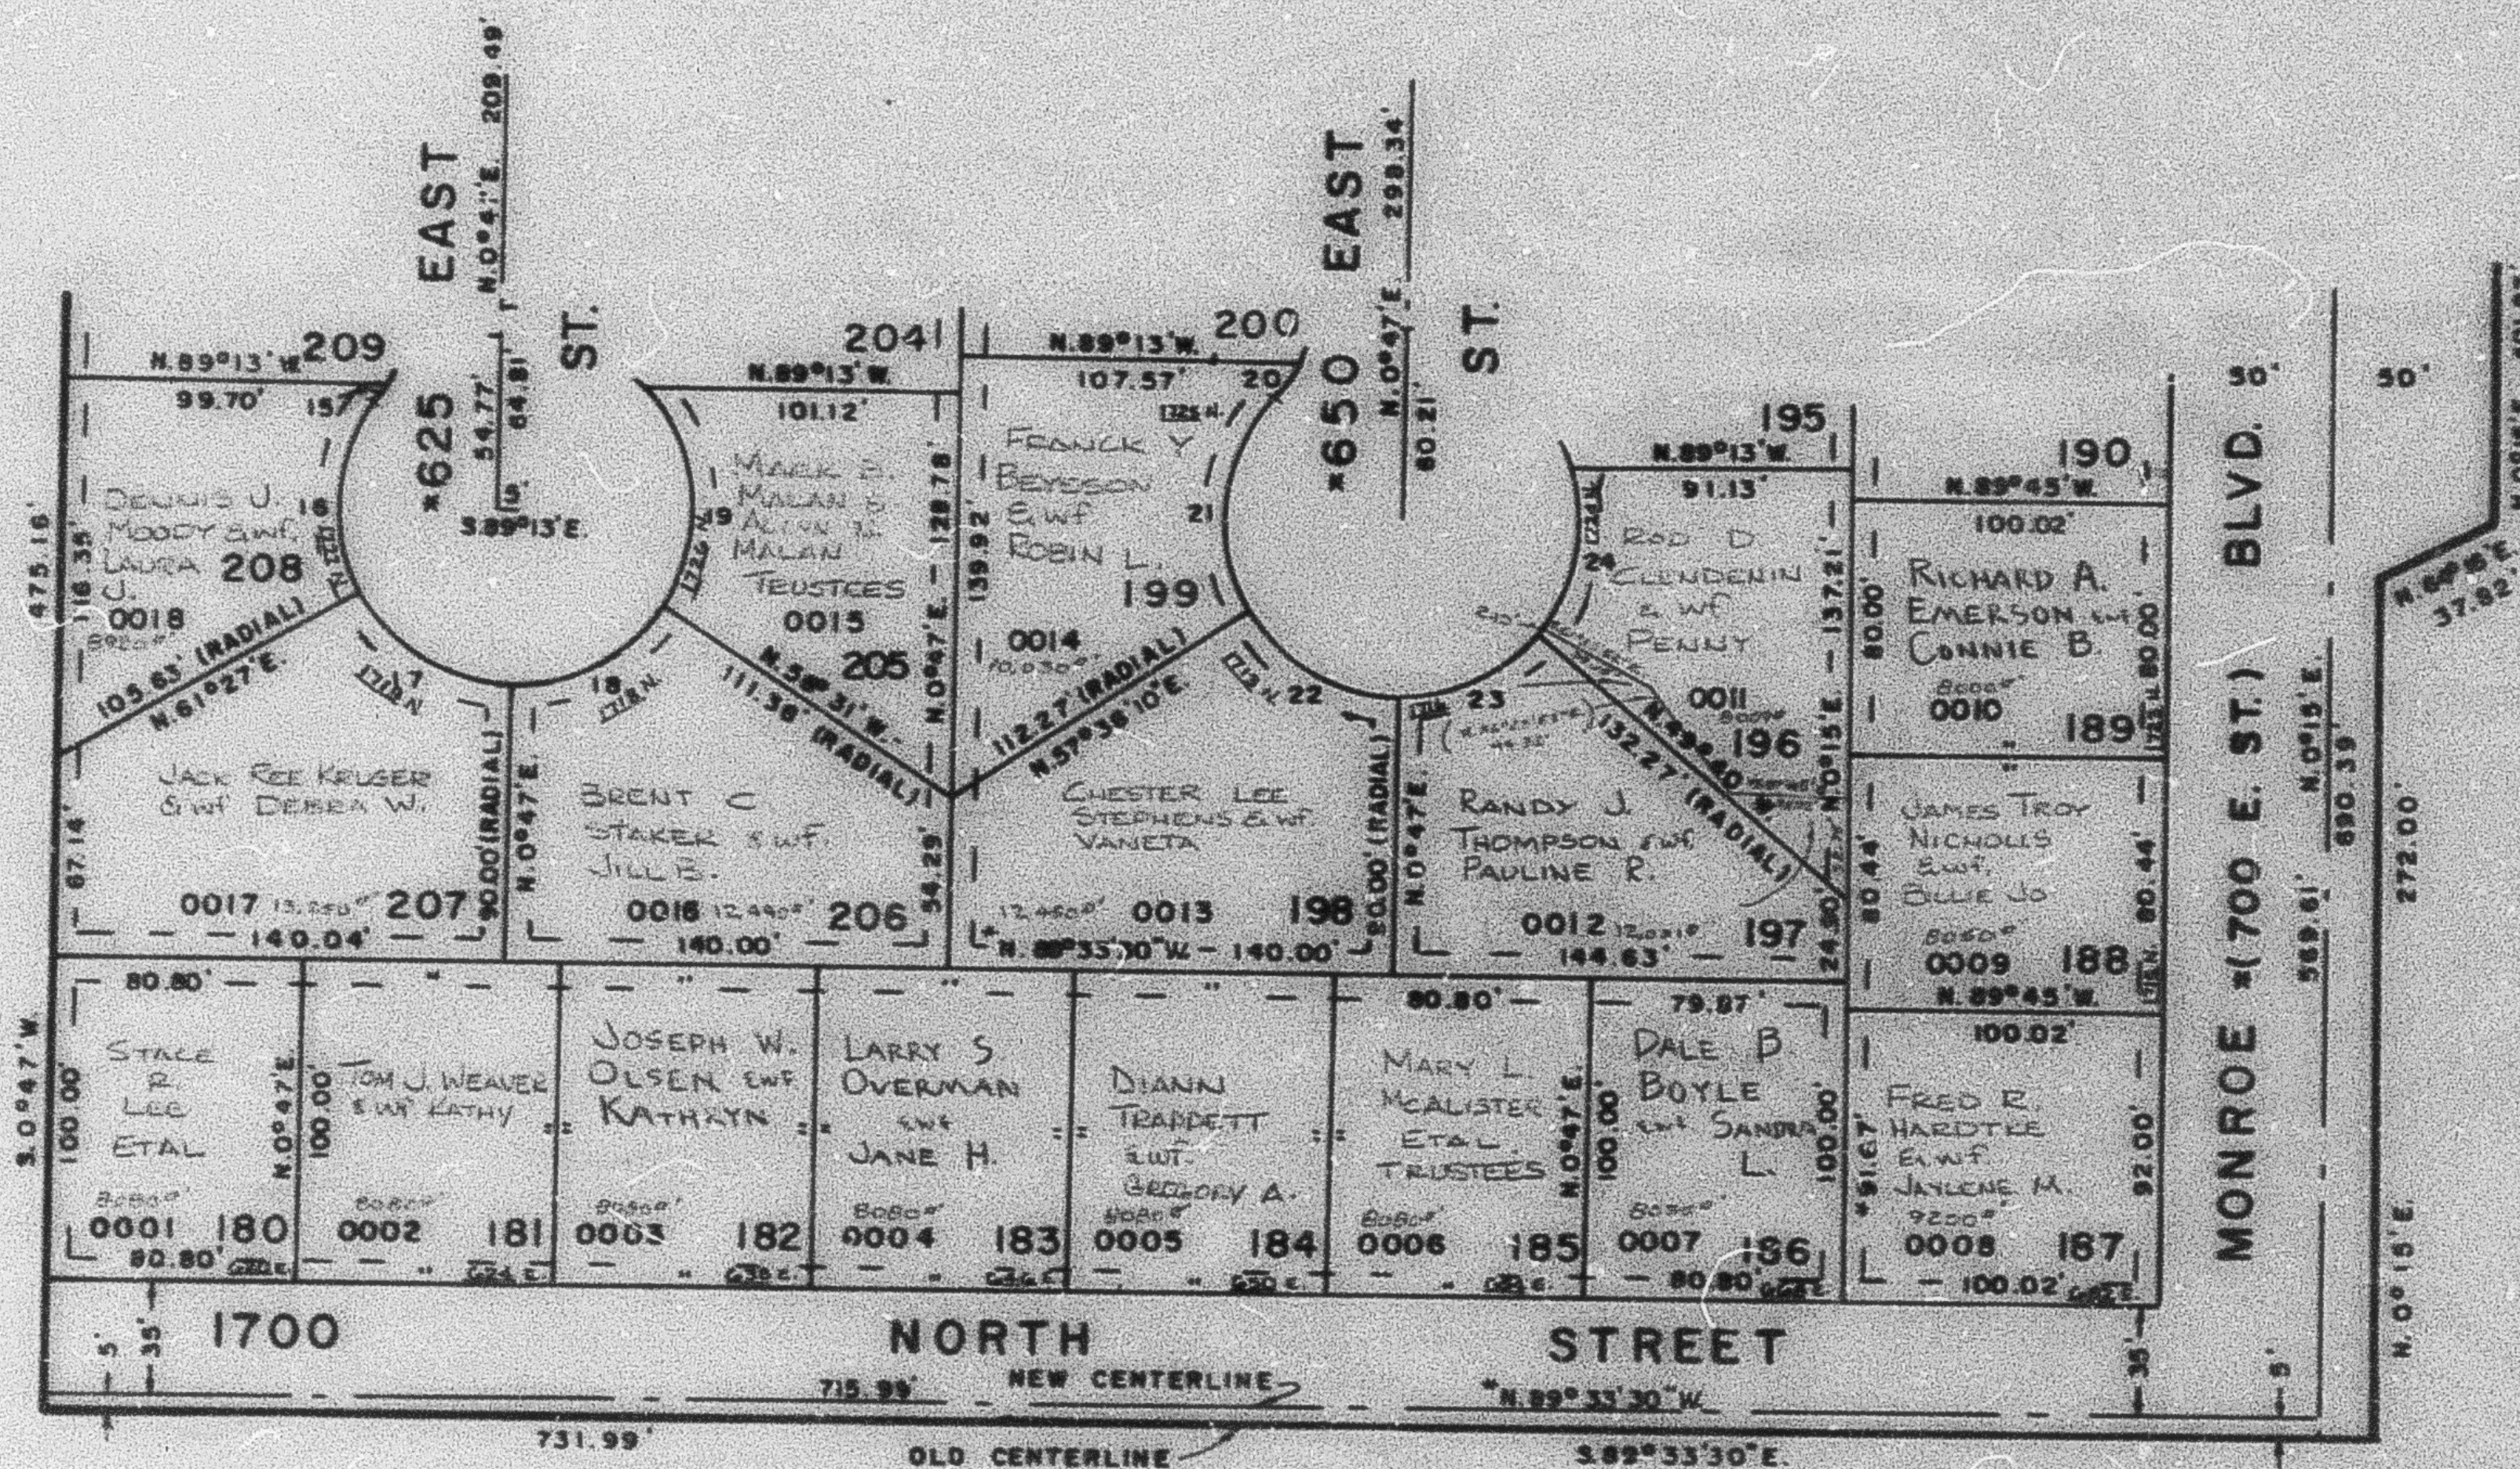

SEE PAGE

4

SEE PAGE 4

CURVE		DATA		
A	L	LC	R	
15	5°25'02"	2.84	2.84	30'
16	69°27'08"	66.67	62.66	55'
17	60°40'	58.24	55.55	55'
18	57°18'	55.00	52.74	55'
19	77°42'34"	74.60	69.01	55'
20	21°52'32"	11.45	11.38	30'
21	78°16'50"	75.14	69.43	55'
22	56°49'10"	54.54	52.34	55'
23	50°27'	48.43	46.88	55'
24	58°36'	56.25	53.83	55'

7' UTILITY & DRAINAGE EASEMENTS
EACH SIDE PROPERTY LINES AS
INDICATED BY DASHED LINES

FOR COMPLETE ENG. DATA
SEE ORIG. DED. PLAT IN
BOOK 19, PAGE 91

K CHANGED 10/15/78 (1146-504)

* SEE CORRECTION AFFIDAVIT
IN BOOK 1167, PAGE 424