

GREEN ACRES ESTATES NO. 7

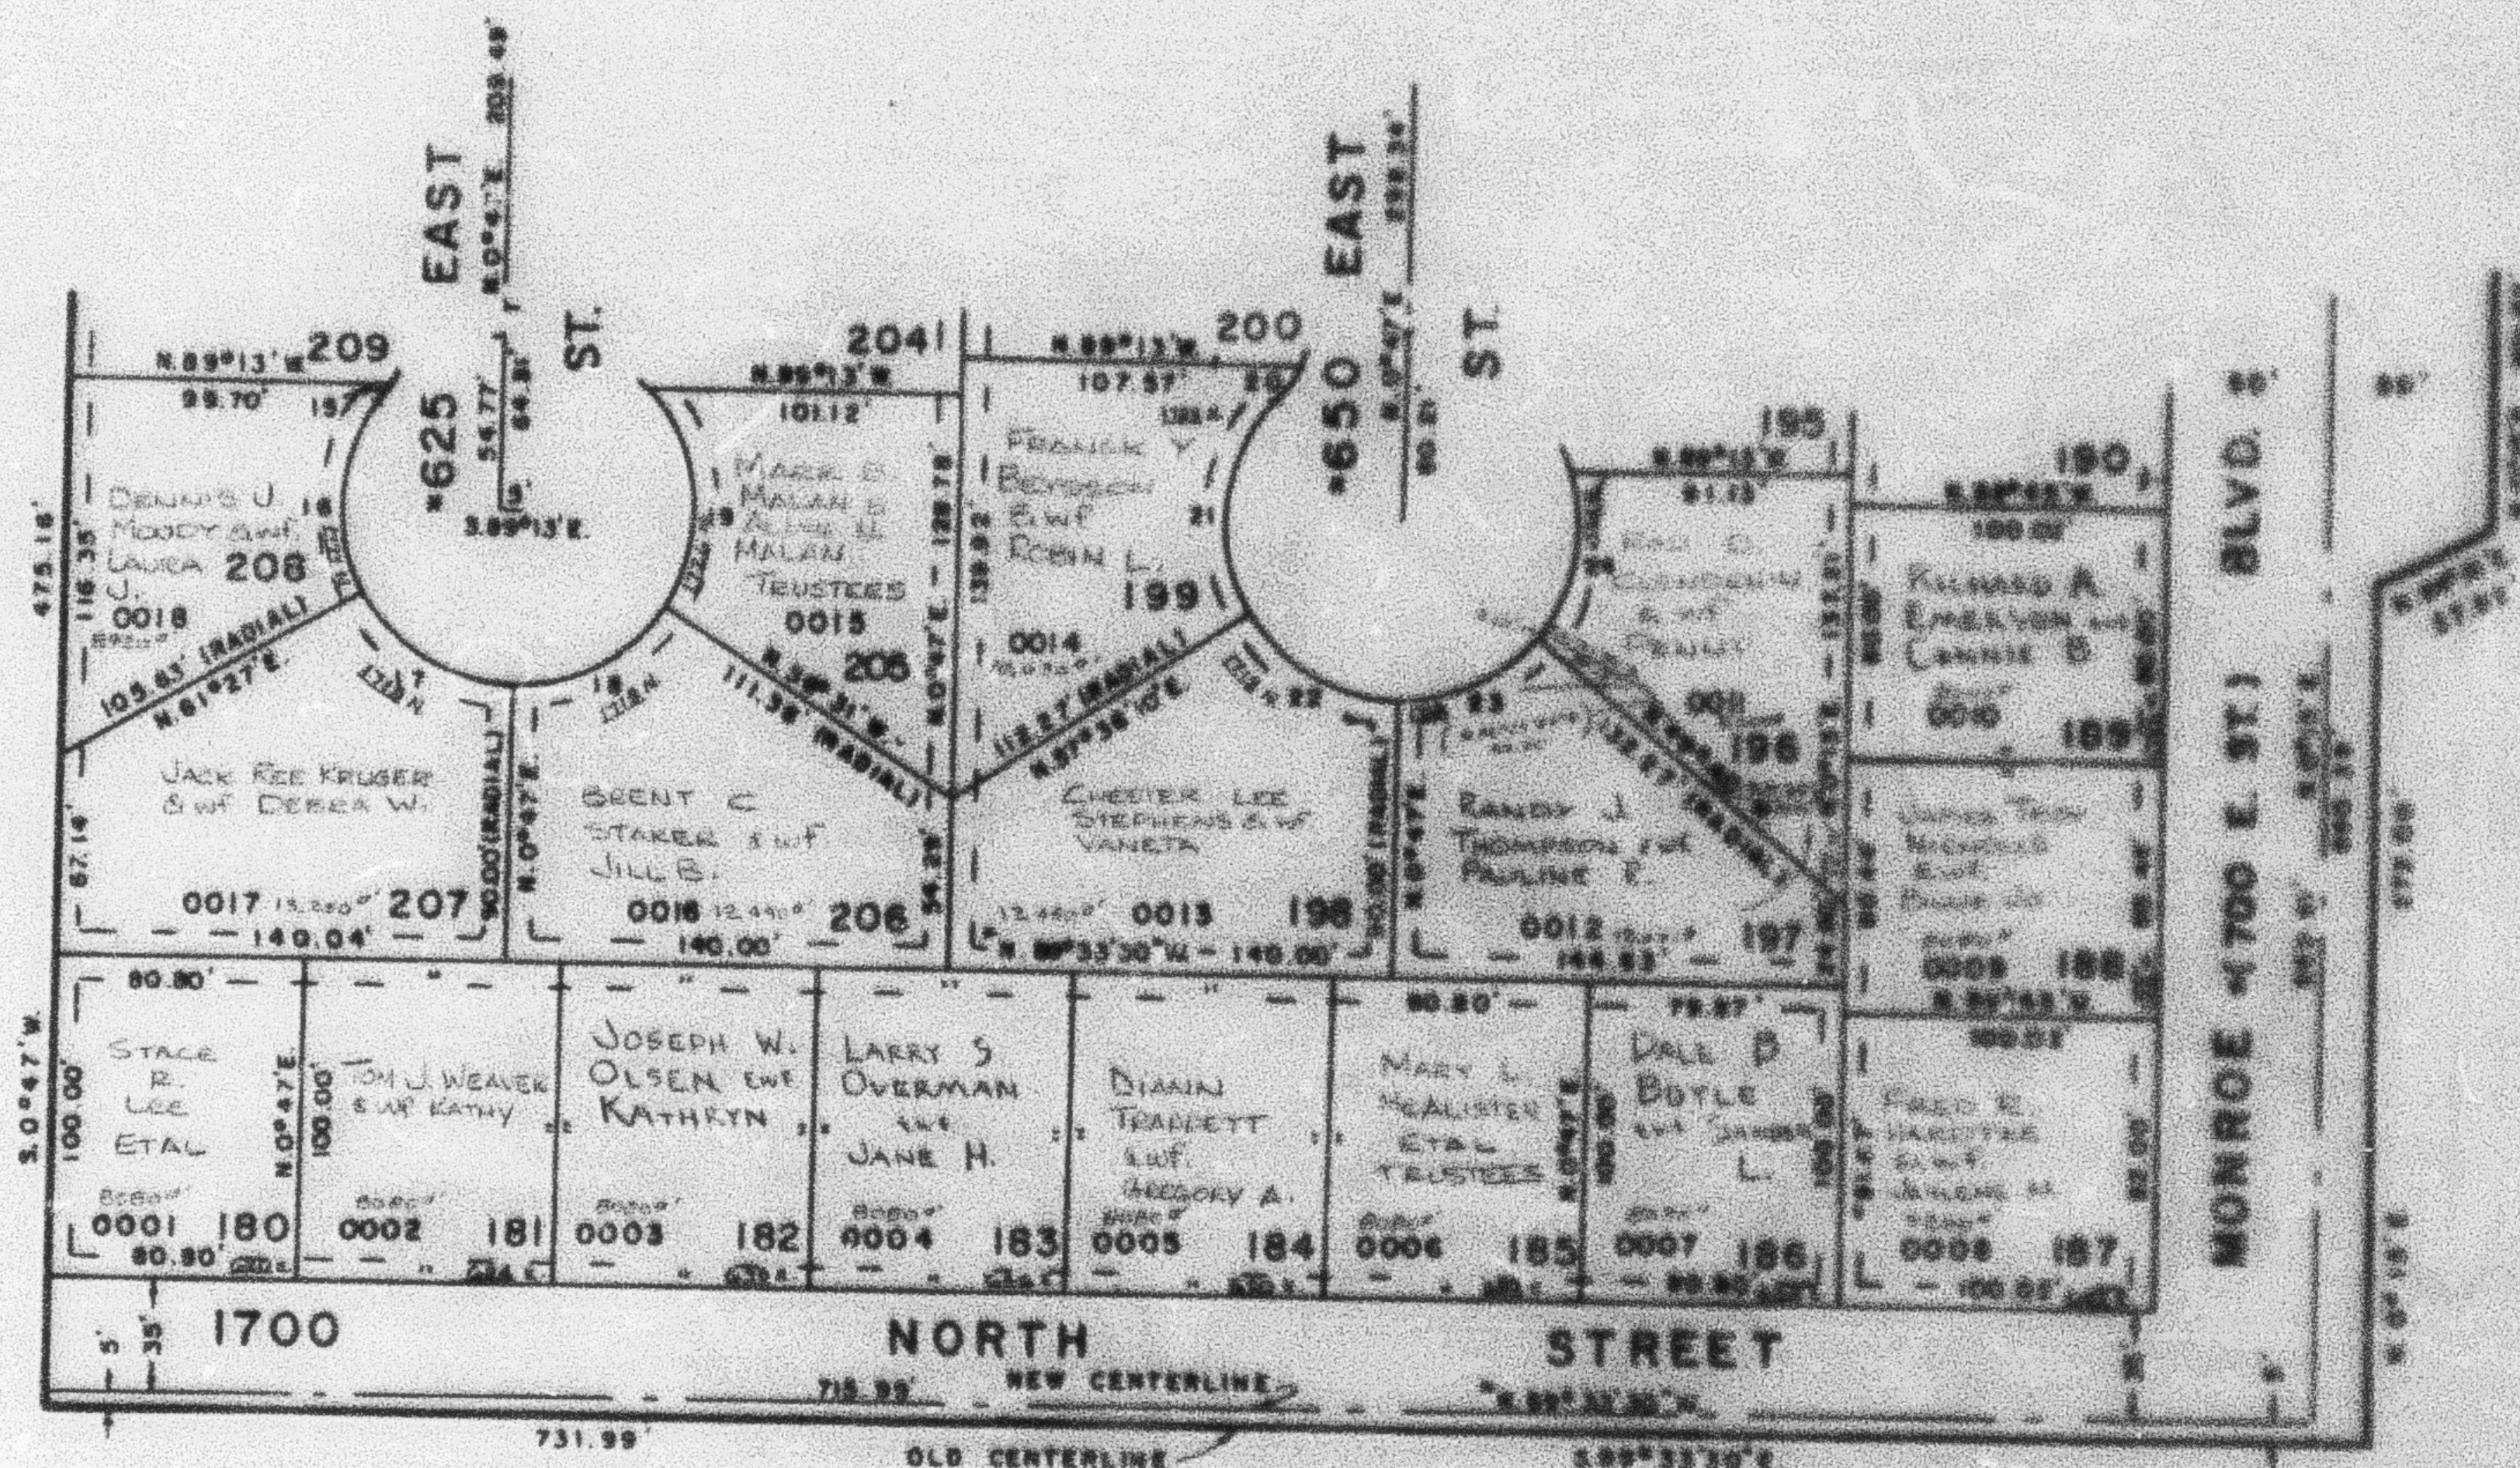
TAXING UNIT - 10

IN NORTH OGDEN CITY

PREFIX - 11 - 143

SCALE 1" = 60'

SEE PAGE 142

SEE PAGE
4SEE PAGE
4

SEE PAGE 4

	CURVE		DATA	
	A	L	LC	R
15	5°25'02"	2.84	2.84	30'
16	69°27'08"	68.67	62.68	55'
17	60°40'	58.24	55.55	55'
18	57°18'	55.00	52.74	55'
19	77°42'34"	74.60	69.01	55'
20	21°52'32"	11.45	11.38	30'
21	78°16'30"	75.14	69.43	55'
22	56°48'10"	54.54	52.34	55'
23	50°27'	48.43	46.88	55'
24	58°38'	56.23	53.63	55'

7' UTILITY & DRAINAGE EASEMENTS
EACH SIDE PROPERTY LINES AS
INDICATED BY DASHED LINES

FOR COMPLETE ENE DATA
SEE ORIG. DES. PLAN IN
BOOK 19, PAGE 51

W. CHANGED 10/15/76 (1000-504)

* SEE Correction Appendix
in Book 19, Page 425