


PART OF THE N.W. 1/4, OF SECTION 4, T.6N., R.1W., S.L.B. & M. & GREEN ACRES ESTATES NO. 5
GREEN ACRES ESTATES NO. 7
 IN NORTH OGDEN CITY

143

TAXING UNIT: 10

SCALE 1" = 60'

SEE PAGE 142

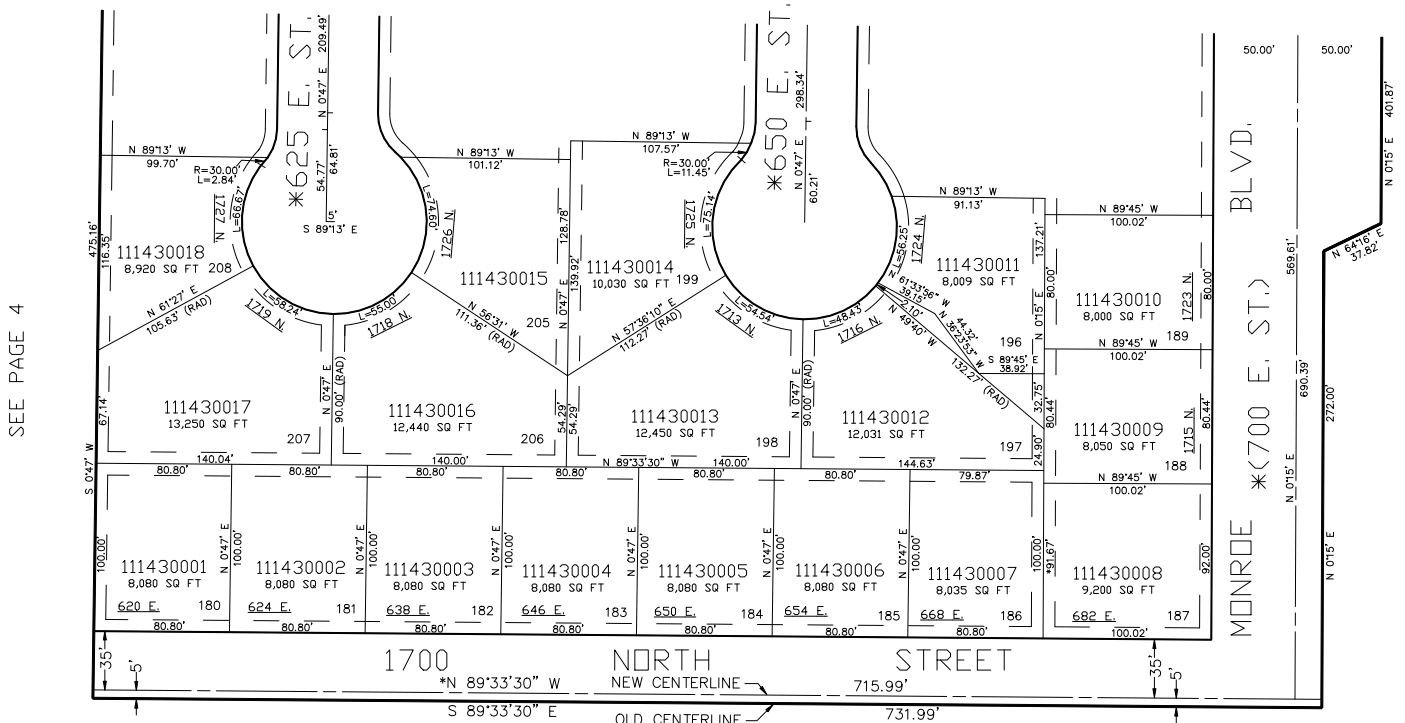

SEE PAGE 4

SEE PAGE 4

SEE PAGE 4

7' UTILITY & DRAINAGE EASEMENTS EACH
 SIDE OF PROPERTY LINES AS INDICATED
 BY DASHED LINES EXCEPT AS OTHERWISE
 SHOWN.

FOR COMPLETE ENG DATA SEE
 ORIGINAL DEDICATION PLAT IN
 BOOK 19, PAGE 91 OF RECORDS.