

PART OF THE N.W. 1/4, OF SECTION 4, T.6N., R.1W., S.L.B. & M. & GREEN ACRES ESTATES NO. 5
GREEN ACRES ESTATES NO. 7


143

IN NORTH OGDEN CITY

TAXING UNIT: 10

SCALE 1" = 60'

SEE PAGE 142

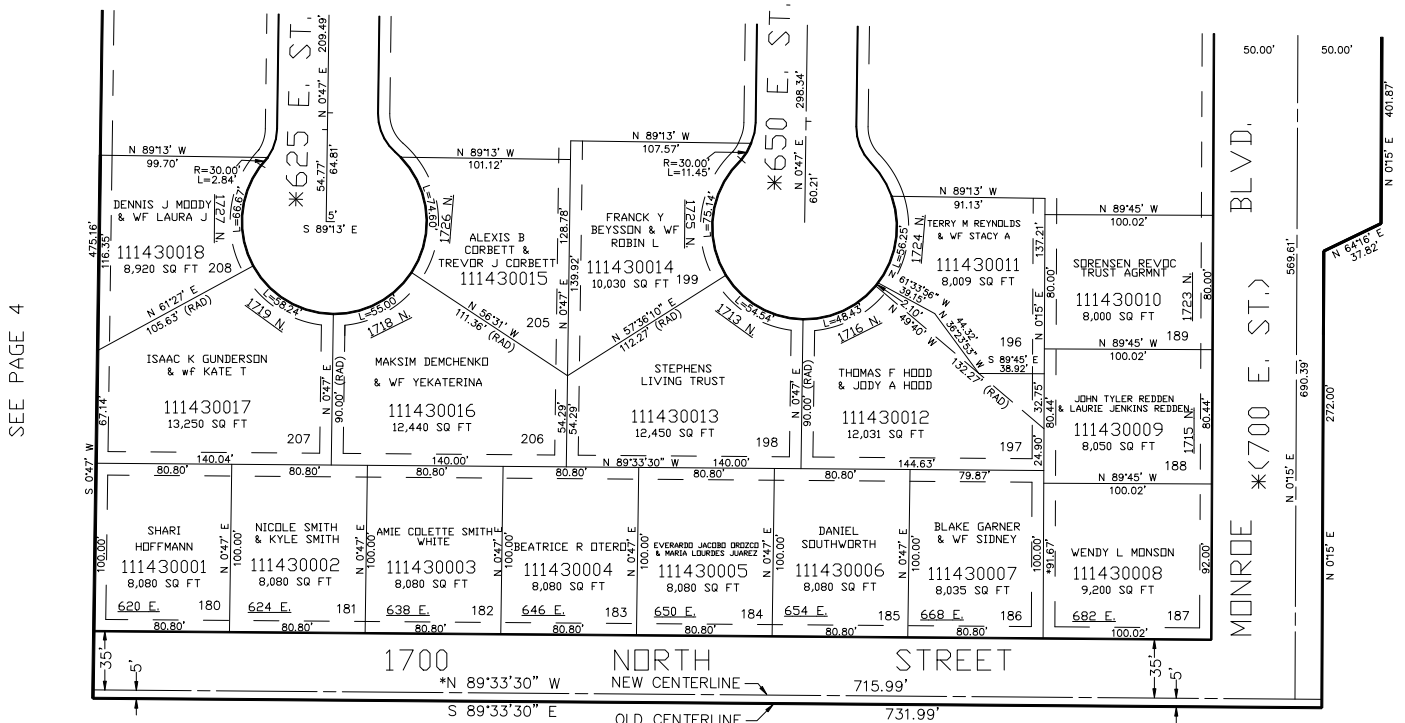

SEE PAGE 4

SEE PAGE 4

SEE PAGE 4

FOR COMPLETE ENG DATA SEE ORIGINAL DEDICATION PLAT IN BOOK 19, PAGE 91 OF RECORDS.

7' UTILITY & DRAINAGE EASEMENTS EACH SIDE OF PROPERTY LINES AS INDICATED BY DASHED LINES EXCEPT AS OTHERWISE SHOWN.