

PART OF S.W. 1/4 OF SEC. 5, T.6 N., R.1 W., S.L.B. & M.

LEXINGTON SQUARE SUBDIVISION NO. 1

144

TAXING UNIT : 20

IN HARRISVILLE CITY


PREFIX : 11 - 144

SCALE 1" = 50'

EXCEPT WHERE OTHERWISE SHOWN
ALL LOTS OWNED BY:
THOMAS A. WELCH, ET AL.

SEE PAGE 18

SEE PAGE 149

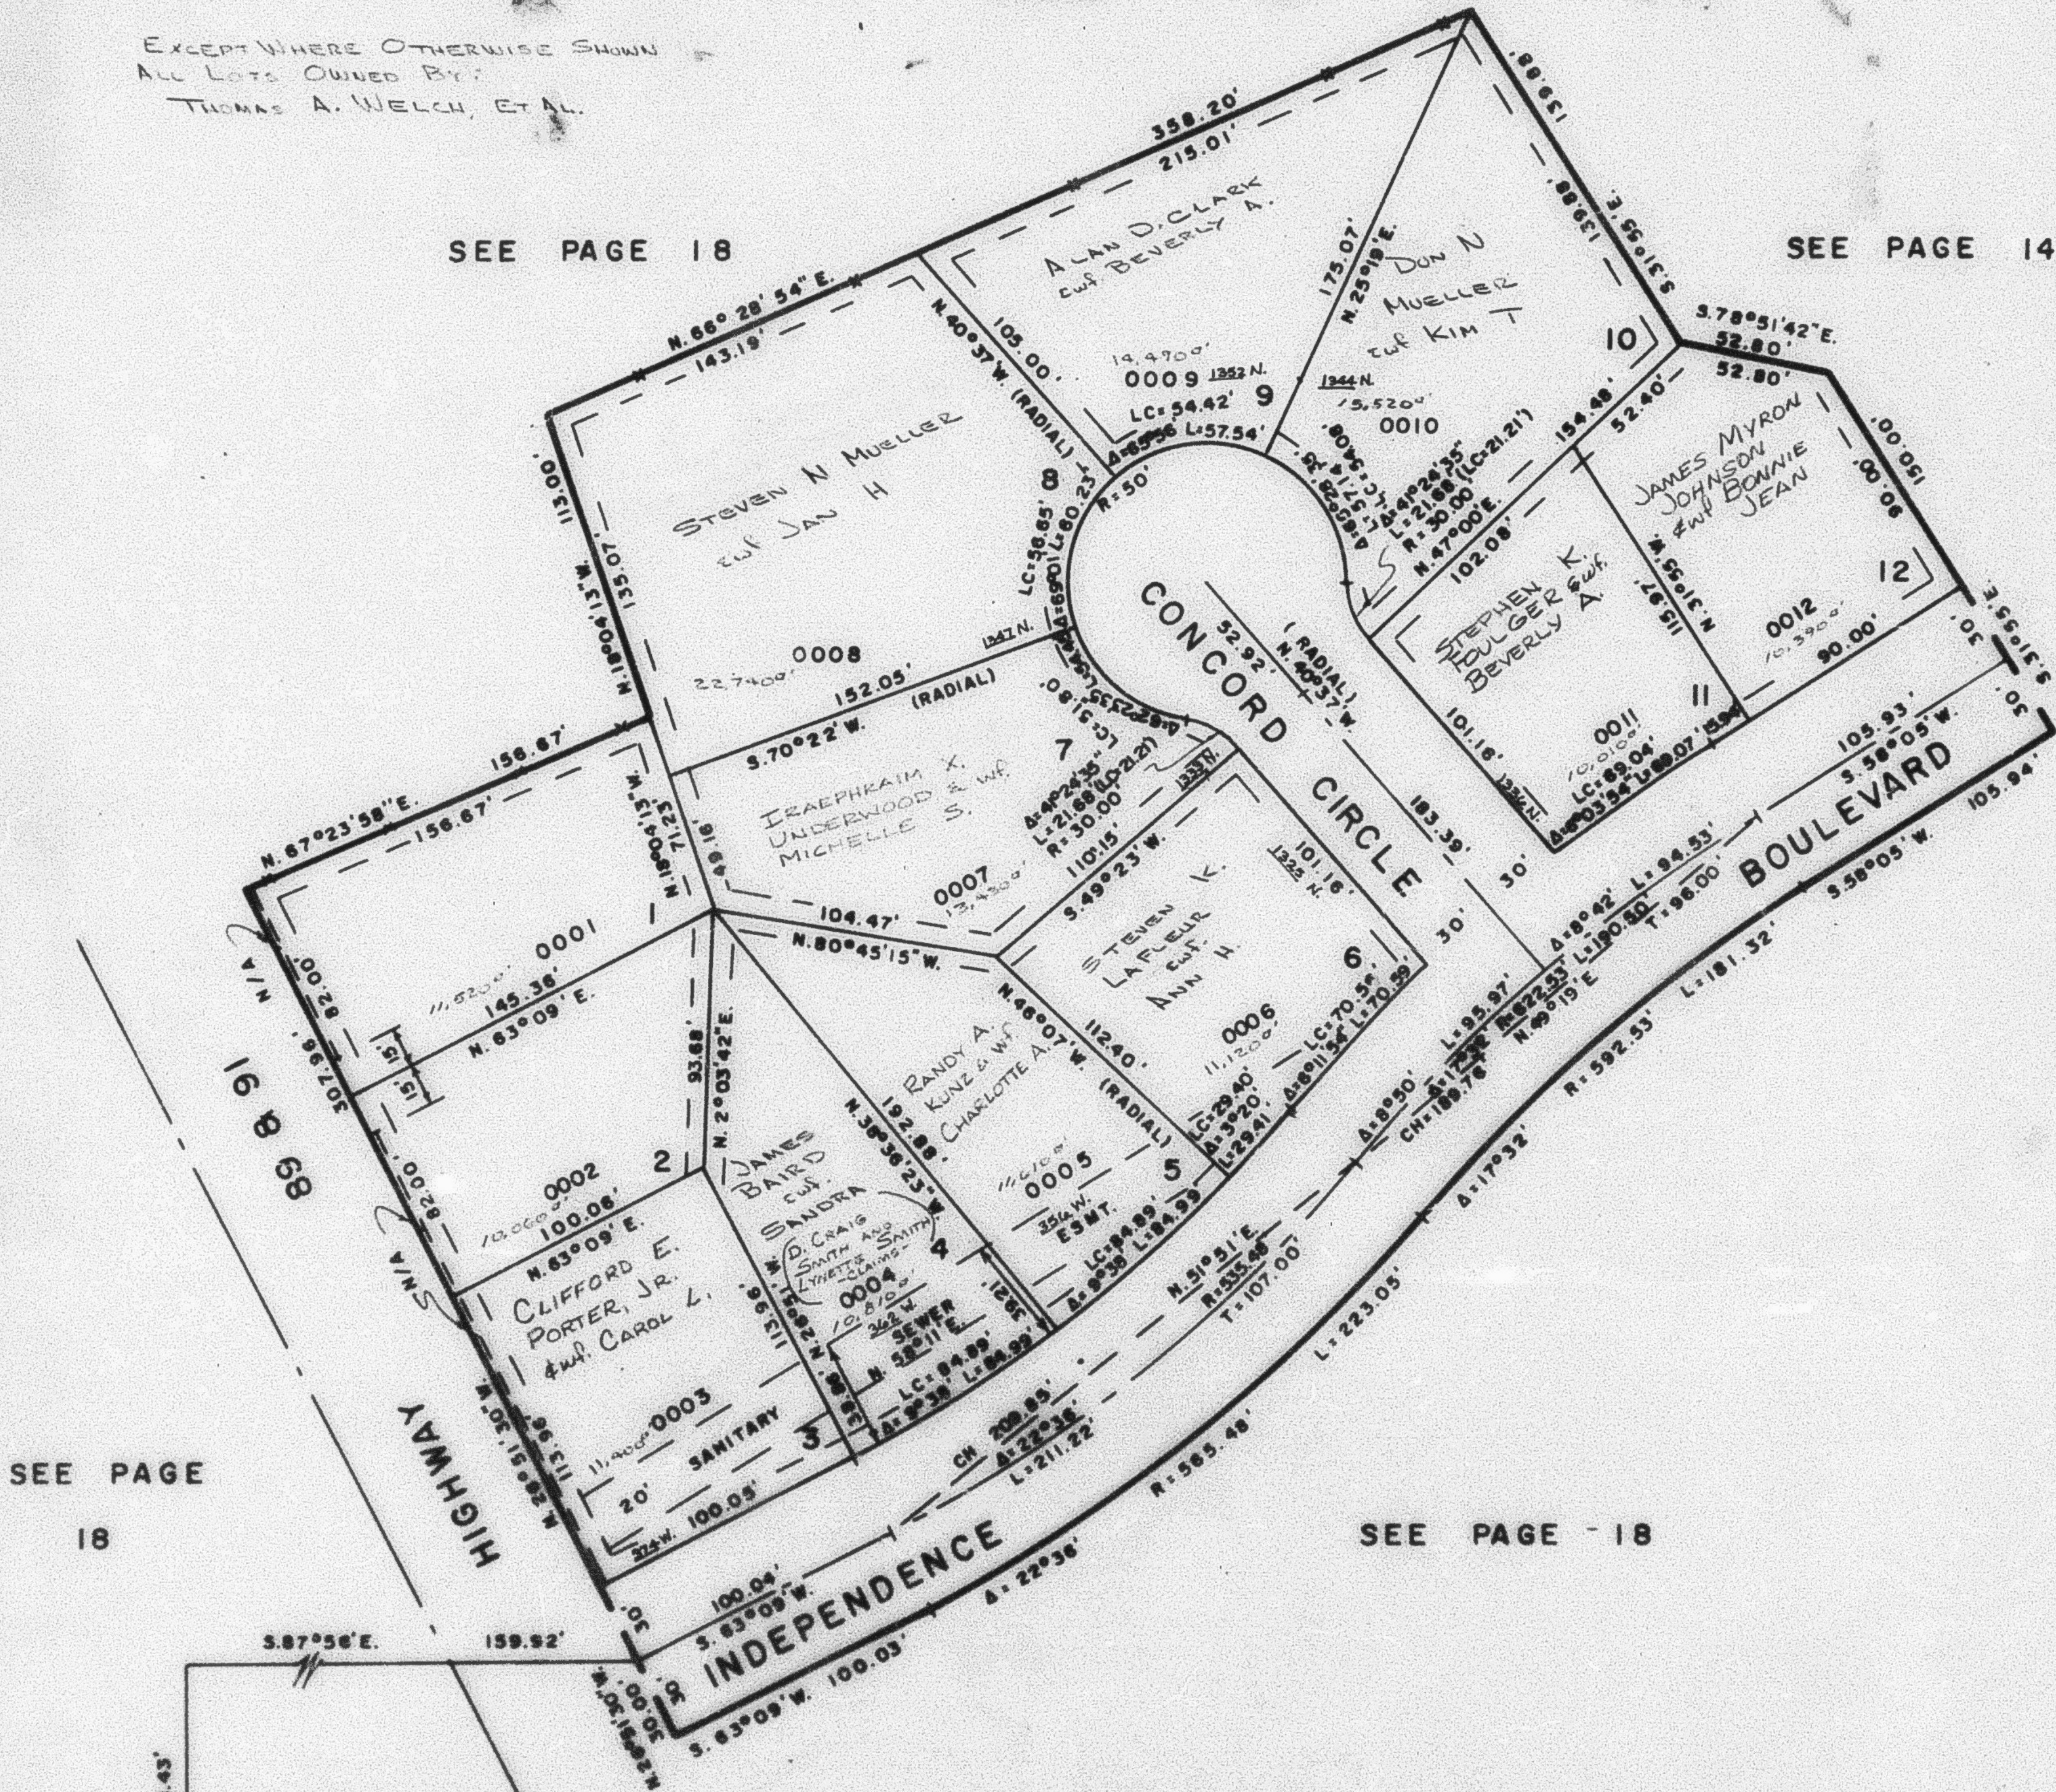

SEE PAGE
18

SEE PAGE - 18

7' UTILITY & DRAINAGE EASEMENTS
EACH SIDE PROPERTY LINE AS
INDICATED BY DASHED LINES

FOR COMPLETE ENG. DATA
SEE ORIG. DED. PLAT IN
BOOK 20, PAGE 1

S.W. COR. S.W. 1/4
SEC. 5

W.F.J. 12-78