

PART OF S.W. 1/4 OF SEC. 5, T.6 N., R.1 W., S.L.B. & M.
LEXINGTON SQUARE SUBDIVISION NO. 1

144

TAXING UNIT 20

IN HARRISVILLE CITY

PREFIX 11-144

SCALE 1" = 50'

EXCEPT WHERE OTHERWISE SHOWN
 ALL LOTS OWNED BY
 THOMAS A. WELCH, ET AL.


SEE PAGE 18

SEE PAGE 149

SEE PAGE

18

SEE PAGE 18

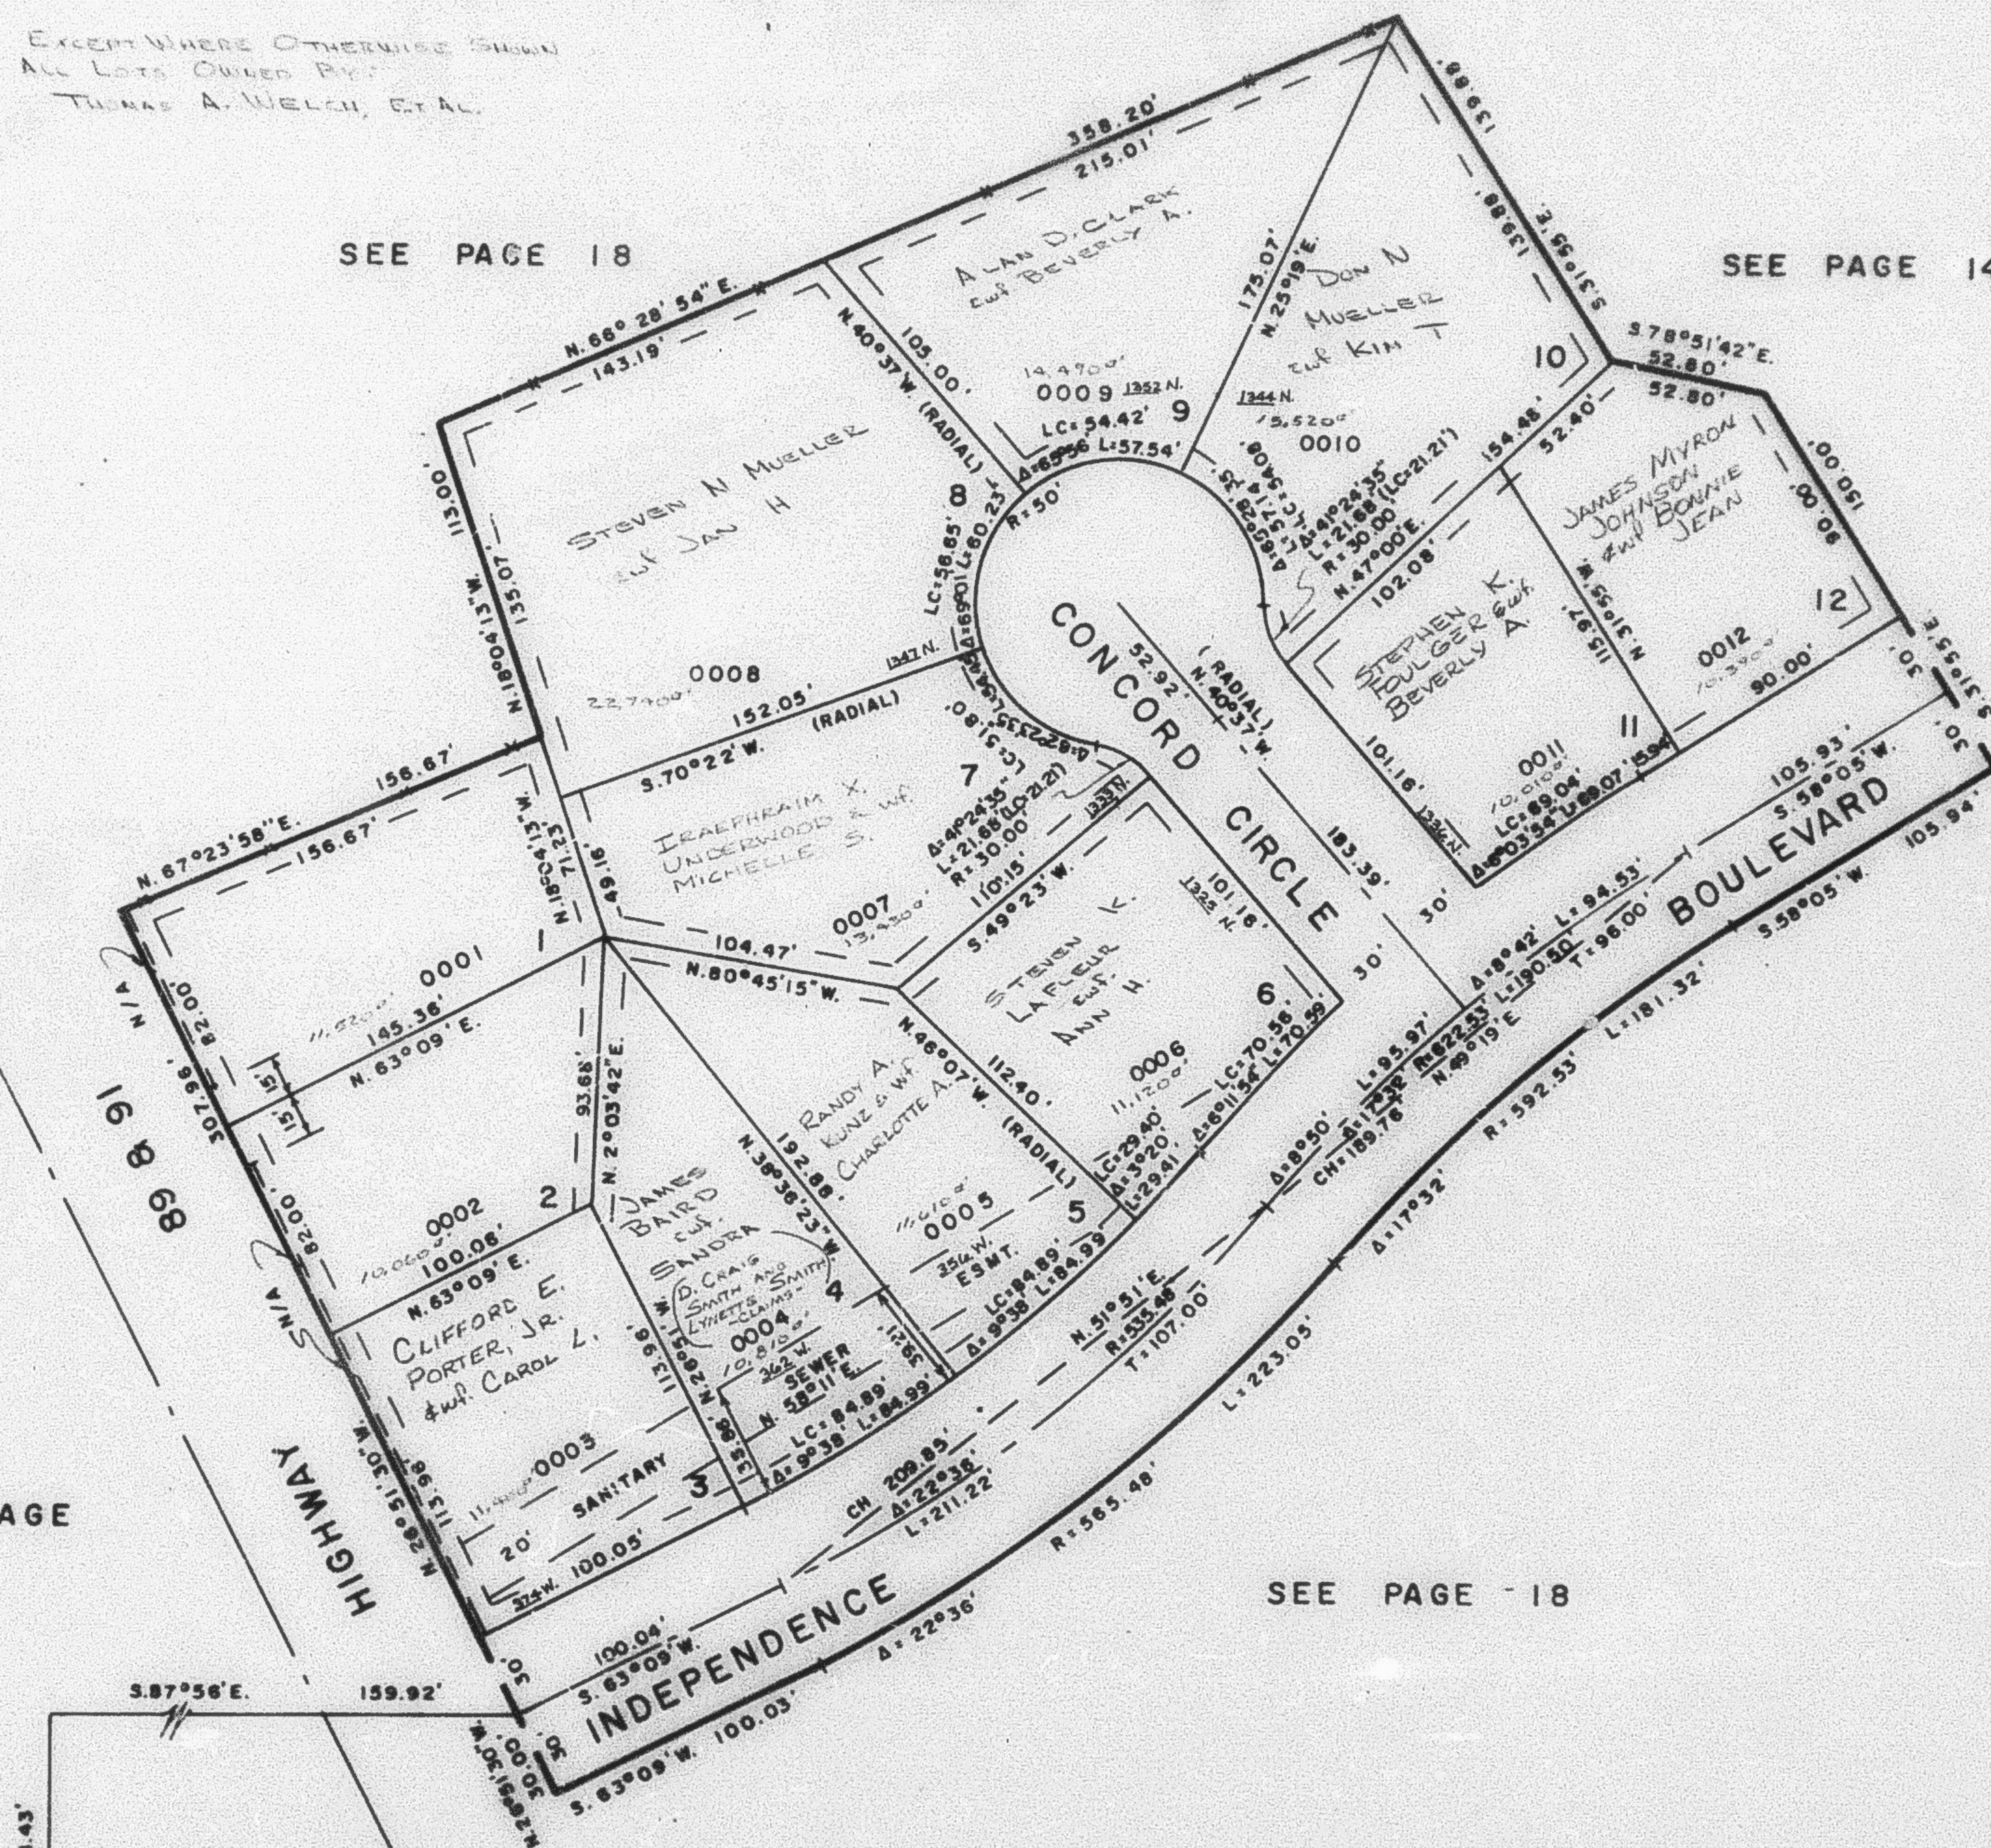

7' UTILITY & DRAINAGE EASEMENTS
 EACH SIDE PROPERTY LINE AS
 INDICATED BY DASHED LINES

FOR COMPLETE ENG. DATA
 SEE ORIG. DED. PLAT IN
 BOOK 20, PAGE 1

S.W. COR. S.W. 1/4
 SEC. 5

W.F.J. 12-76