

PART OF S.W. 1/4 OF SEC. 5, T.6N., R.1W., S.L.B. & M. LEXINGTON SQUARE SUBDIVISION NO. 1

144

TAXING UNIT 20

IN HARRISVILLE CITY


PREFIX 11-144

SCALE 1" = 50'

EXCEPT WHERE OTHERWISE SHOWN
ALL LOTS OWNED BY
THOMAS A. WELCH, ERL.

SEE PAGE 18

SEE PAGE 149

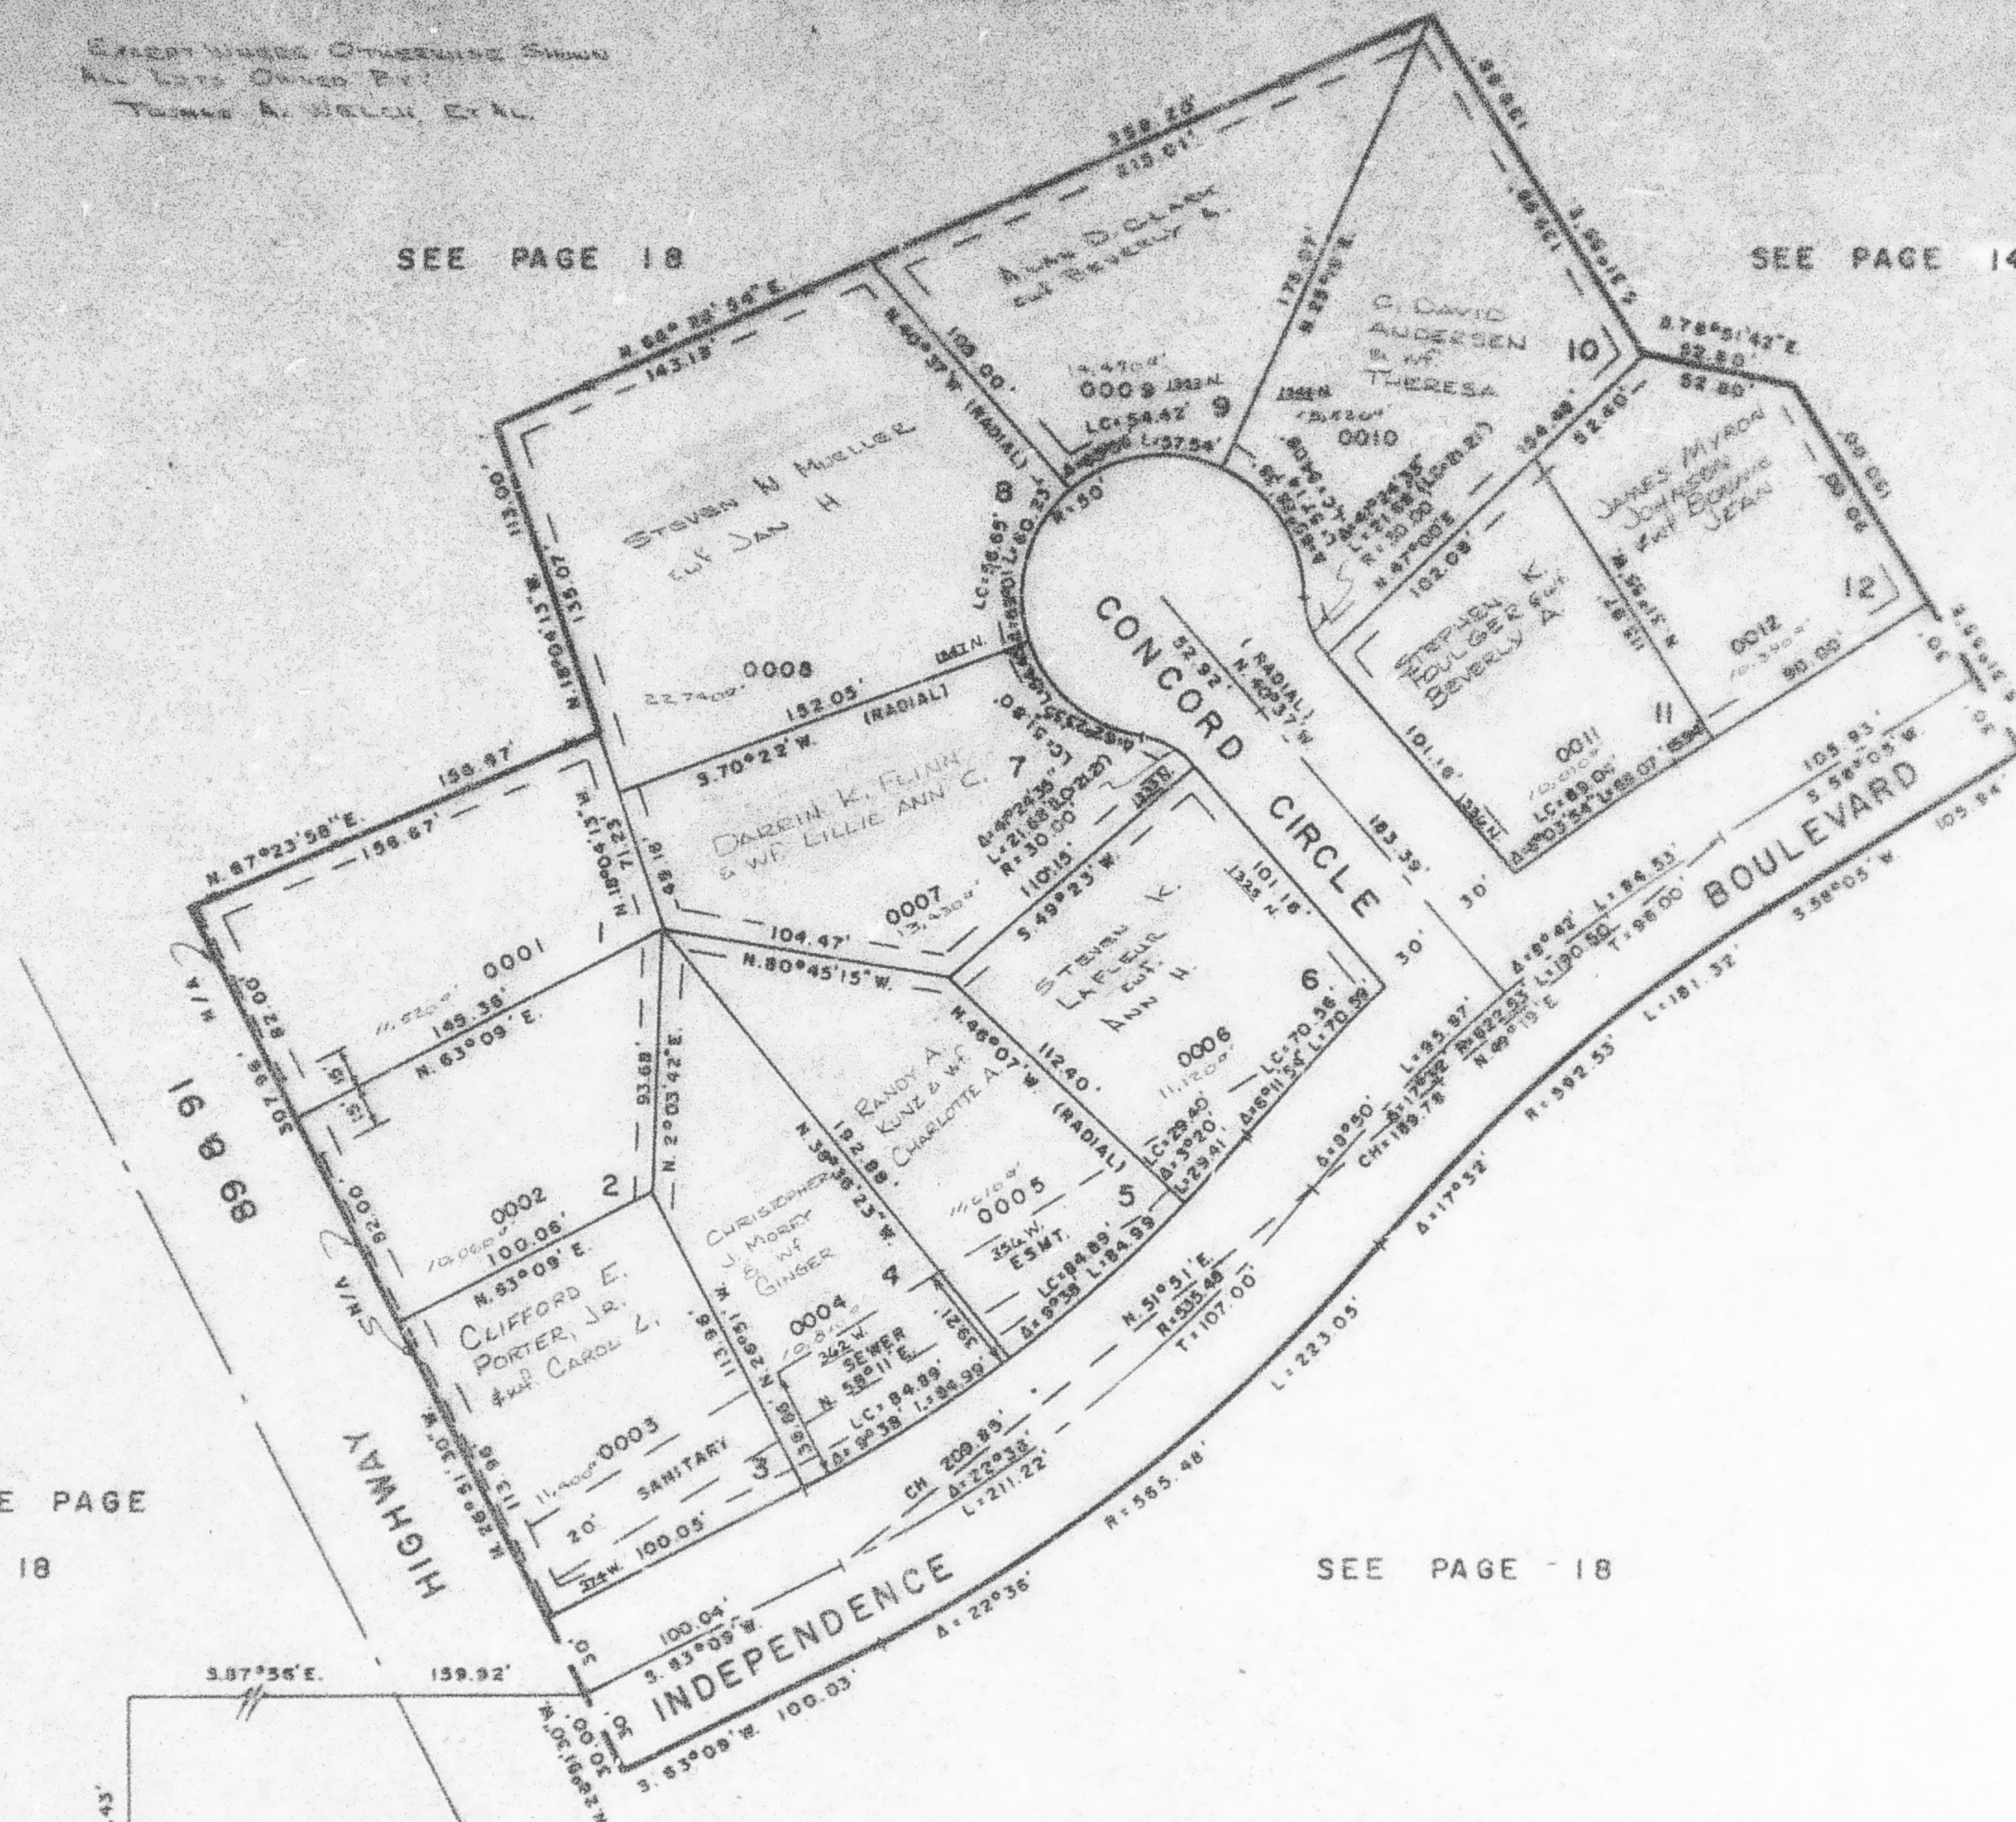

SEE PAGE

18

SEE PAGE - 18

7' UTILITY & DRAINAGE EASEMENTS
EACH SIDE PROPERTY LINE AS
INDICATED BY DASHED LINES

FOR COMPLETE ENG. DATA
SEE ORIG. DEED PLAT IN
BOOK 20, PAGE 1

S.W. COR. S.W. 1/4
SEC. 5

W.F.J. 12-76