

PART OF S.E. 1/4 SEC. 9, T.6N., R.1W., S.L.B. & M. JUMPOFF CANYON SUBDIVISION NO. 1

146

TAXING UNIT: 25

IN OGDEN CITY

PREFIX: 11-146


SCALE 1" = 50'

M.E. COR., S.E. 1/4 SEC. 9

SEE PAGE 178

EXCEPT WHERE OTHERWISE SHOWN
ALL LOTS OWNED BY
ELDON H. KNUDSON
EWP. ARLEEN M.


SEE PAGE 179

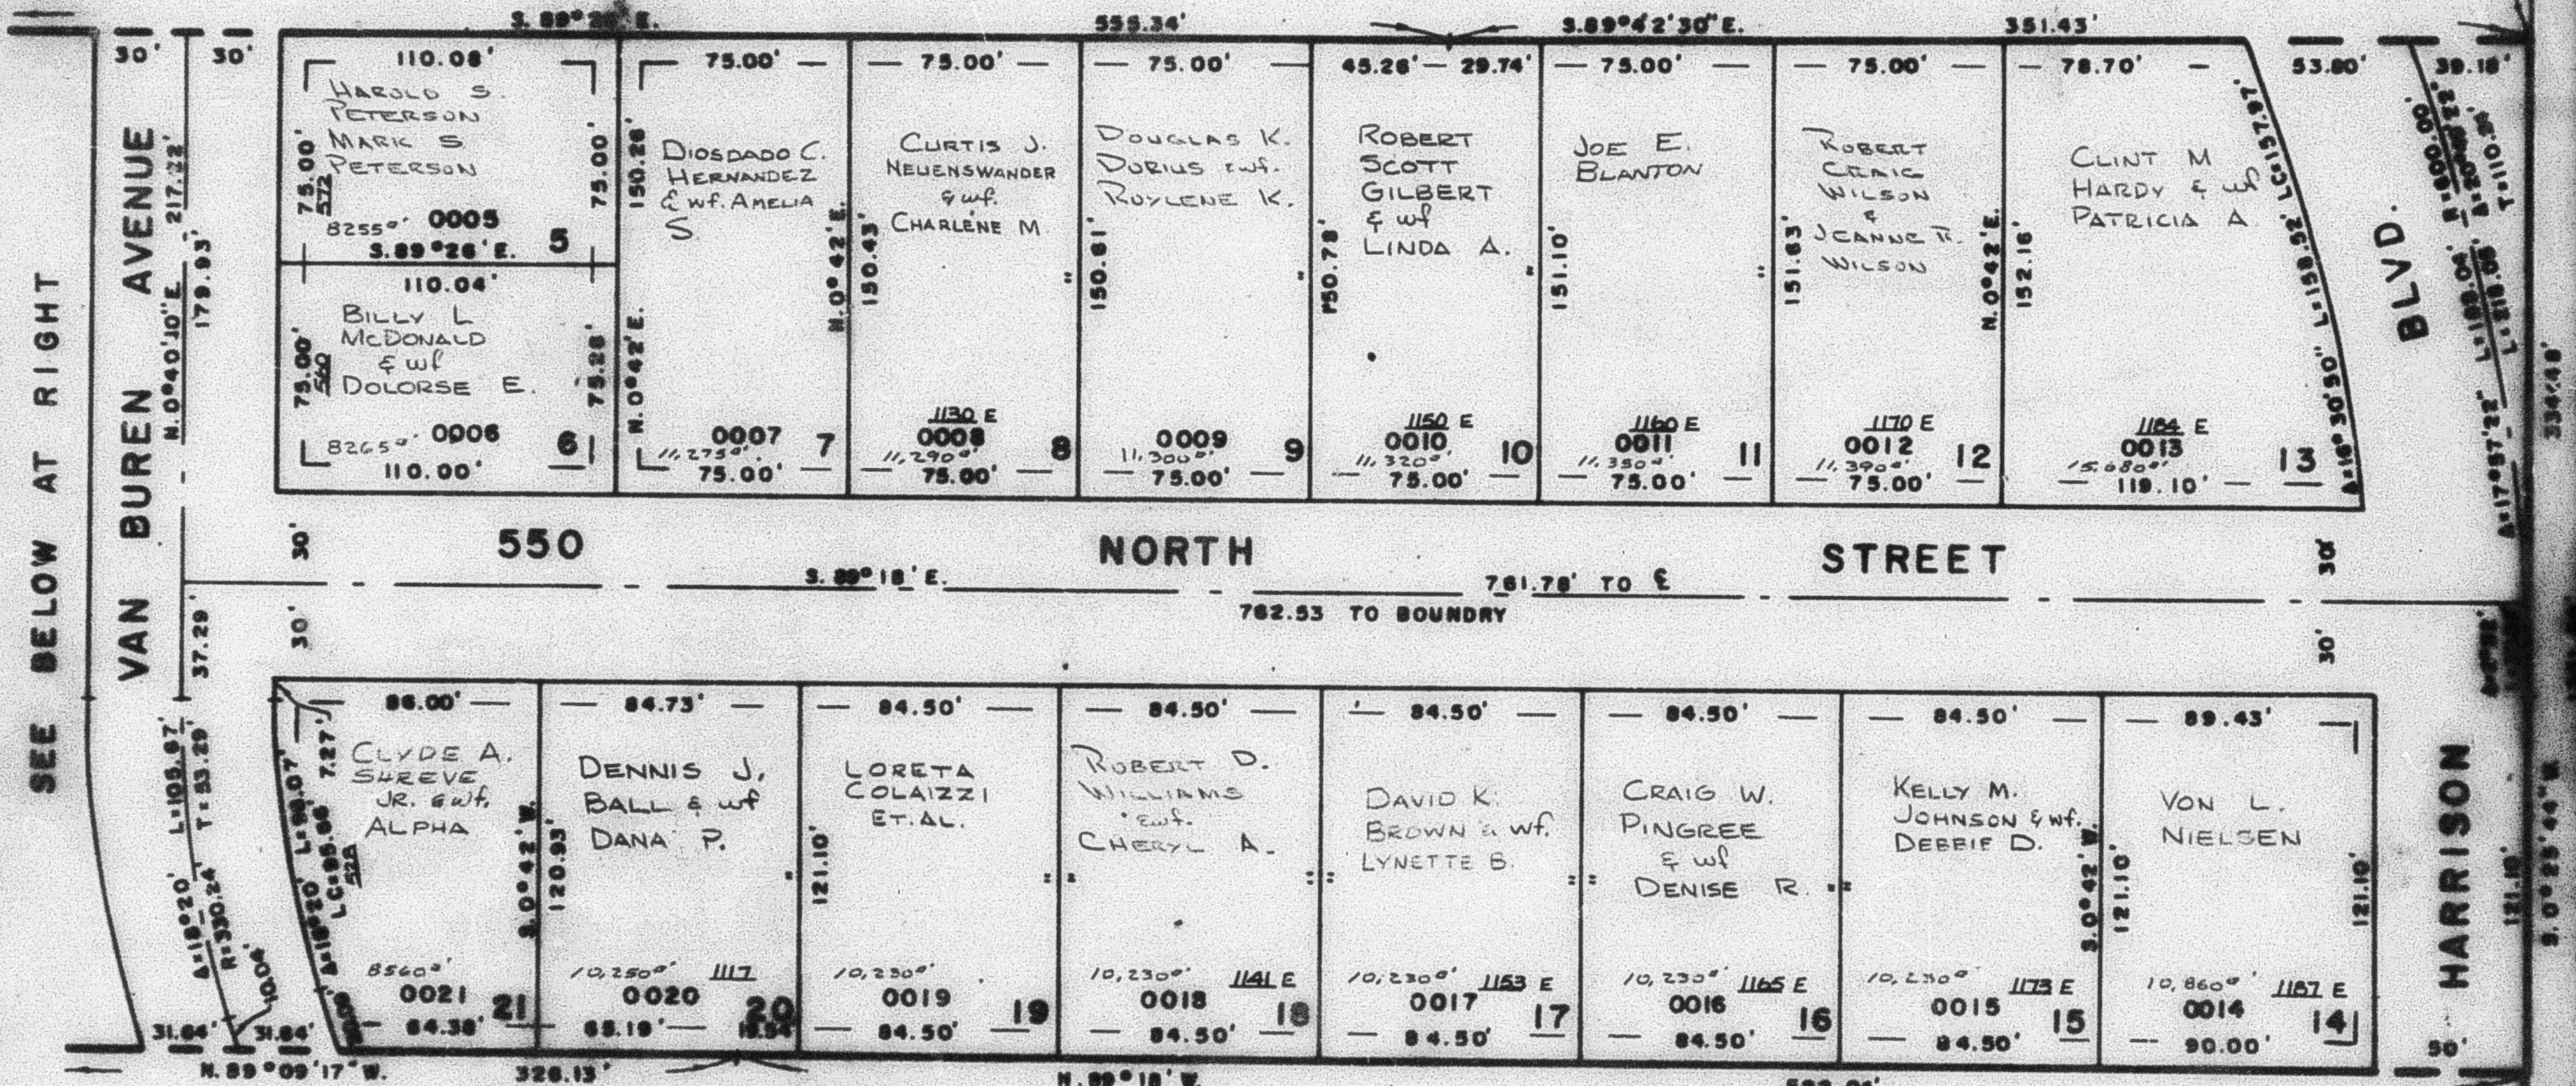

SEE PAGE 79

SEE PAGE 71

SEE PAGE 71

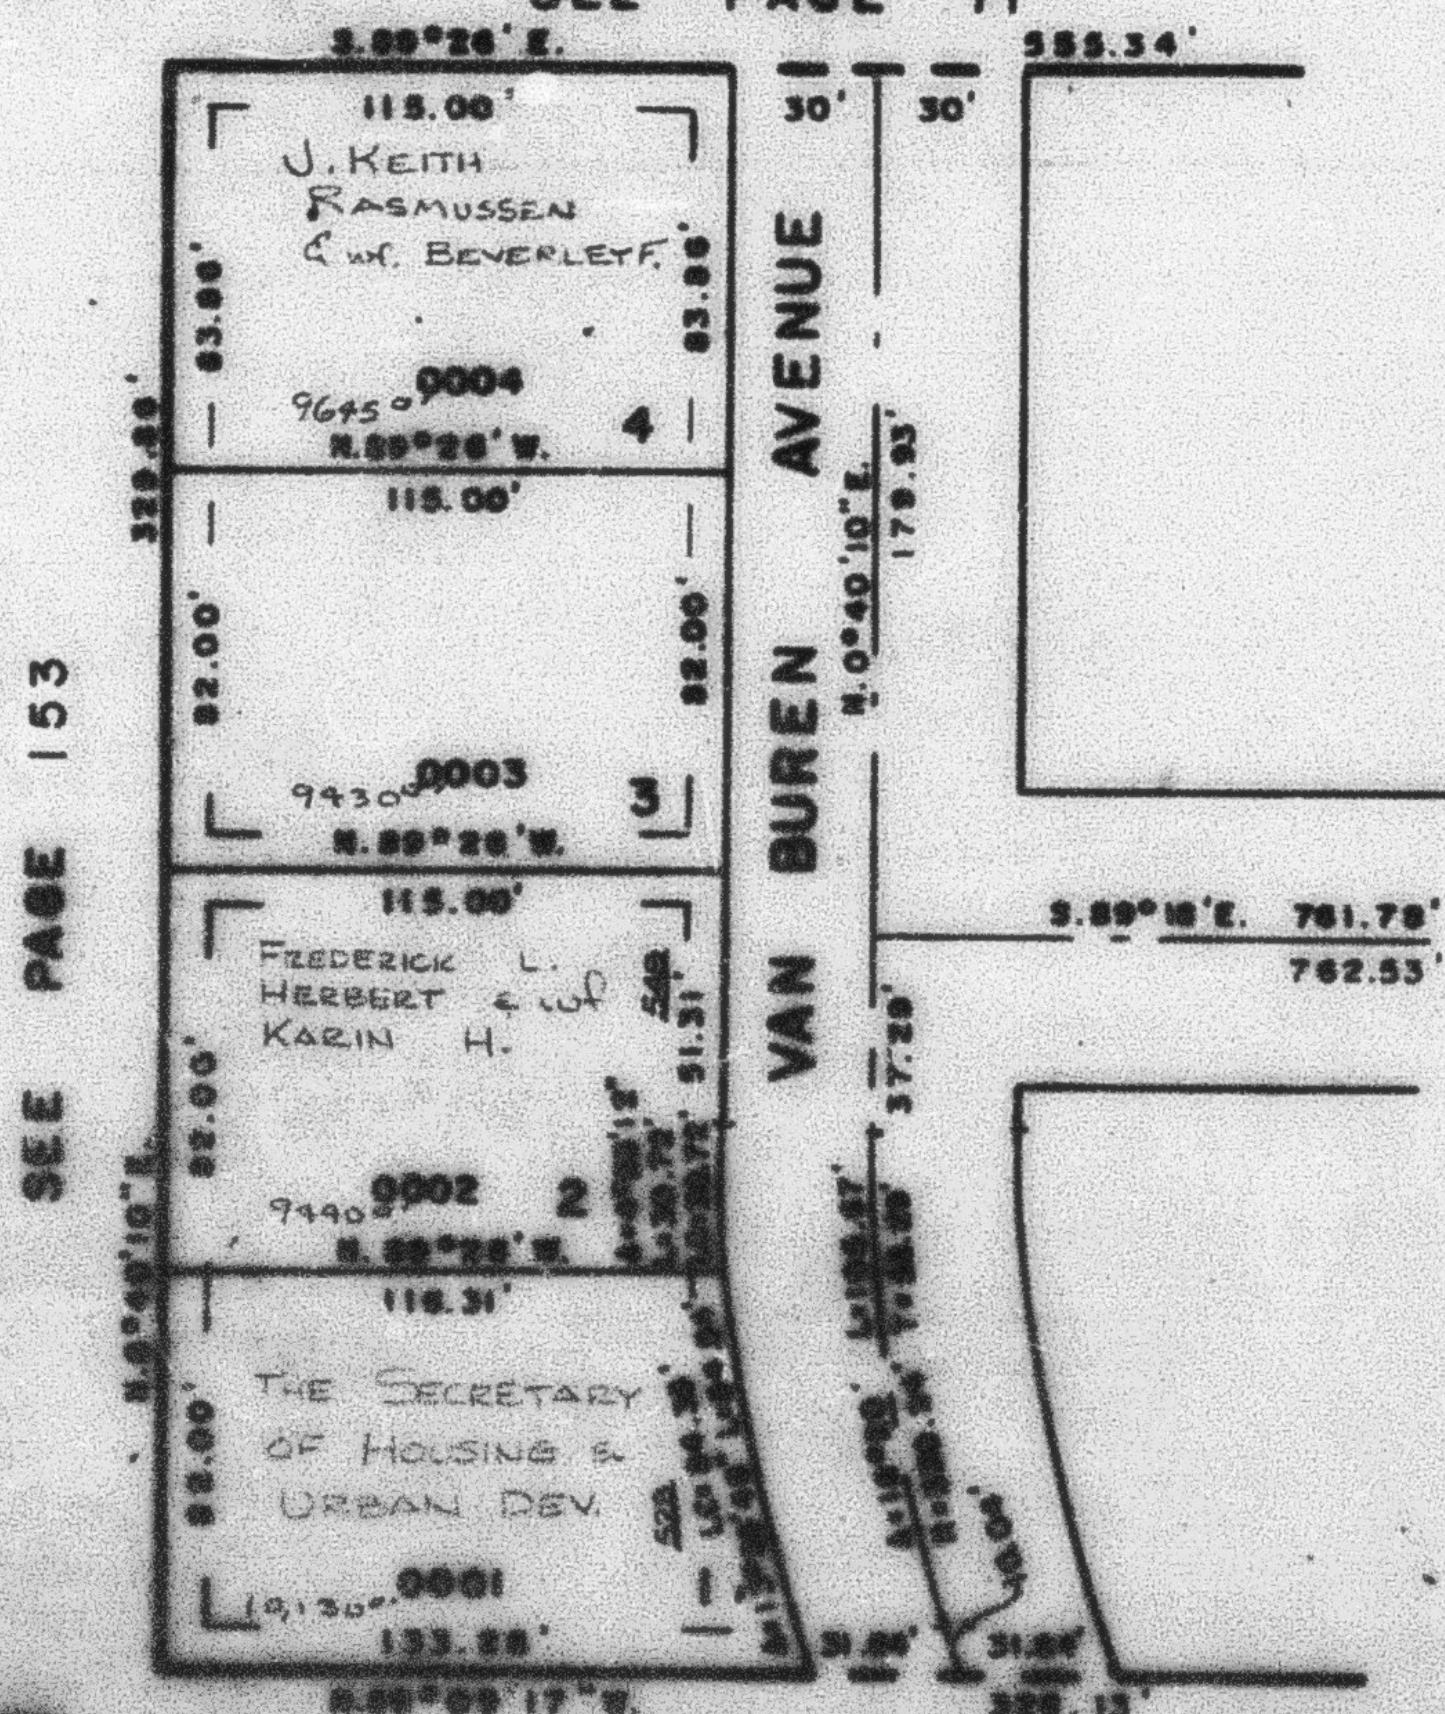

SEE PAGE 79

S.E. COR., N.E. 1/4, S.E. 1/4 SEC. 9

7' UTILITY & DRAINAGE EASEMENTS
EACH SIDE OF PROPERTY LINES AS
INDICATED BY DASHED LINES

NOTE TO PURCHASER OF LOTS:
LOTS IN THIS SUBDIVISION
MAY BE UNDER UNUSAL
CLIMATOLOGICAL CONDITIONS,
SUBJECT TO VARIOUS LEVELS OF
FLOODING DUE TO STORM
WATER RUNOFF FROM JUMPOFF
CANYON. SEE OGDEN CITY
PLANNING COMMISSION MINUTES
9/15/78

FOR COMPLETE ENG. DATA
SEE ORIG. DED. PLAT IN
BOOK 20, PAGE 18

W.F. 3-77