

PART OF THE S.E. 1/4, OF SECTION 9, T.6N., R.1W., S.L.B. & M.
JUMPOFF CANYON SUBDIVISION NO. 1

146

IN OGDEN CITY


TAXING UNIT: 25

SCALE 1" = 60'

SEE PAGE 71

SEE PAGE 178

SEE PAGE 179

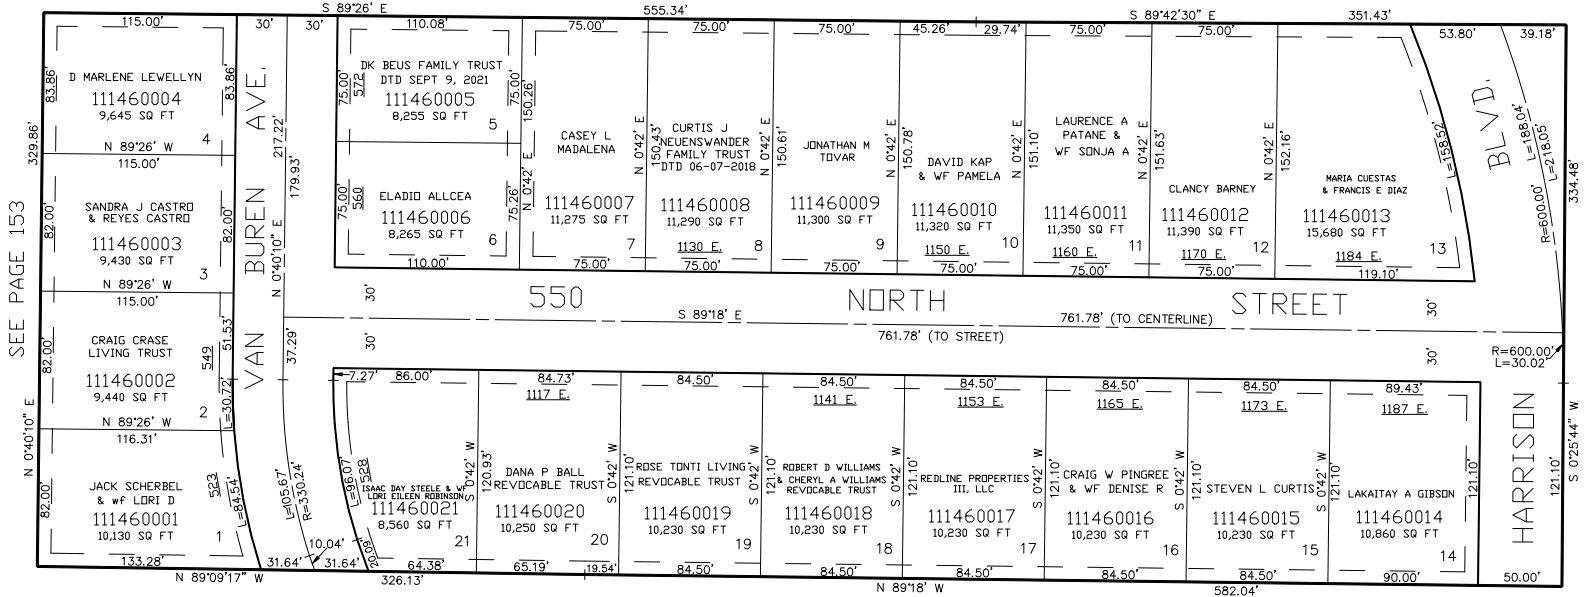

SEE PAGE 79

SEE PAGE 71

FOR COMPLETE ENG DATA SEE
 ORIGINAL DEDICATION PLAT IN
 BOOK 20, PAGE 18 OF RECORDS.

7' UTILITY & DRAINAGE EASEMENTS EACH
 SIDE OF PROPERTY LINES AS INDICATED
 BY DASHED LINES EXCEPT AS OTHERWISE
 SHOWN.