

T T


PART OF SW 1/4 OF SEC. 5, T.6N., R.1W., S.L. 2.5M. **LEXINGTON SQUARE SUBDIVISION NO. 2**

TAXING UNIT - 20

IN HARRISVILLE CITY

PREFIX - 11 - 149

SCALE 1" = 50'

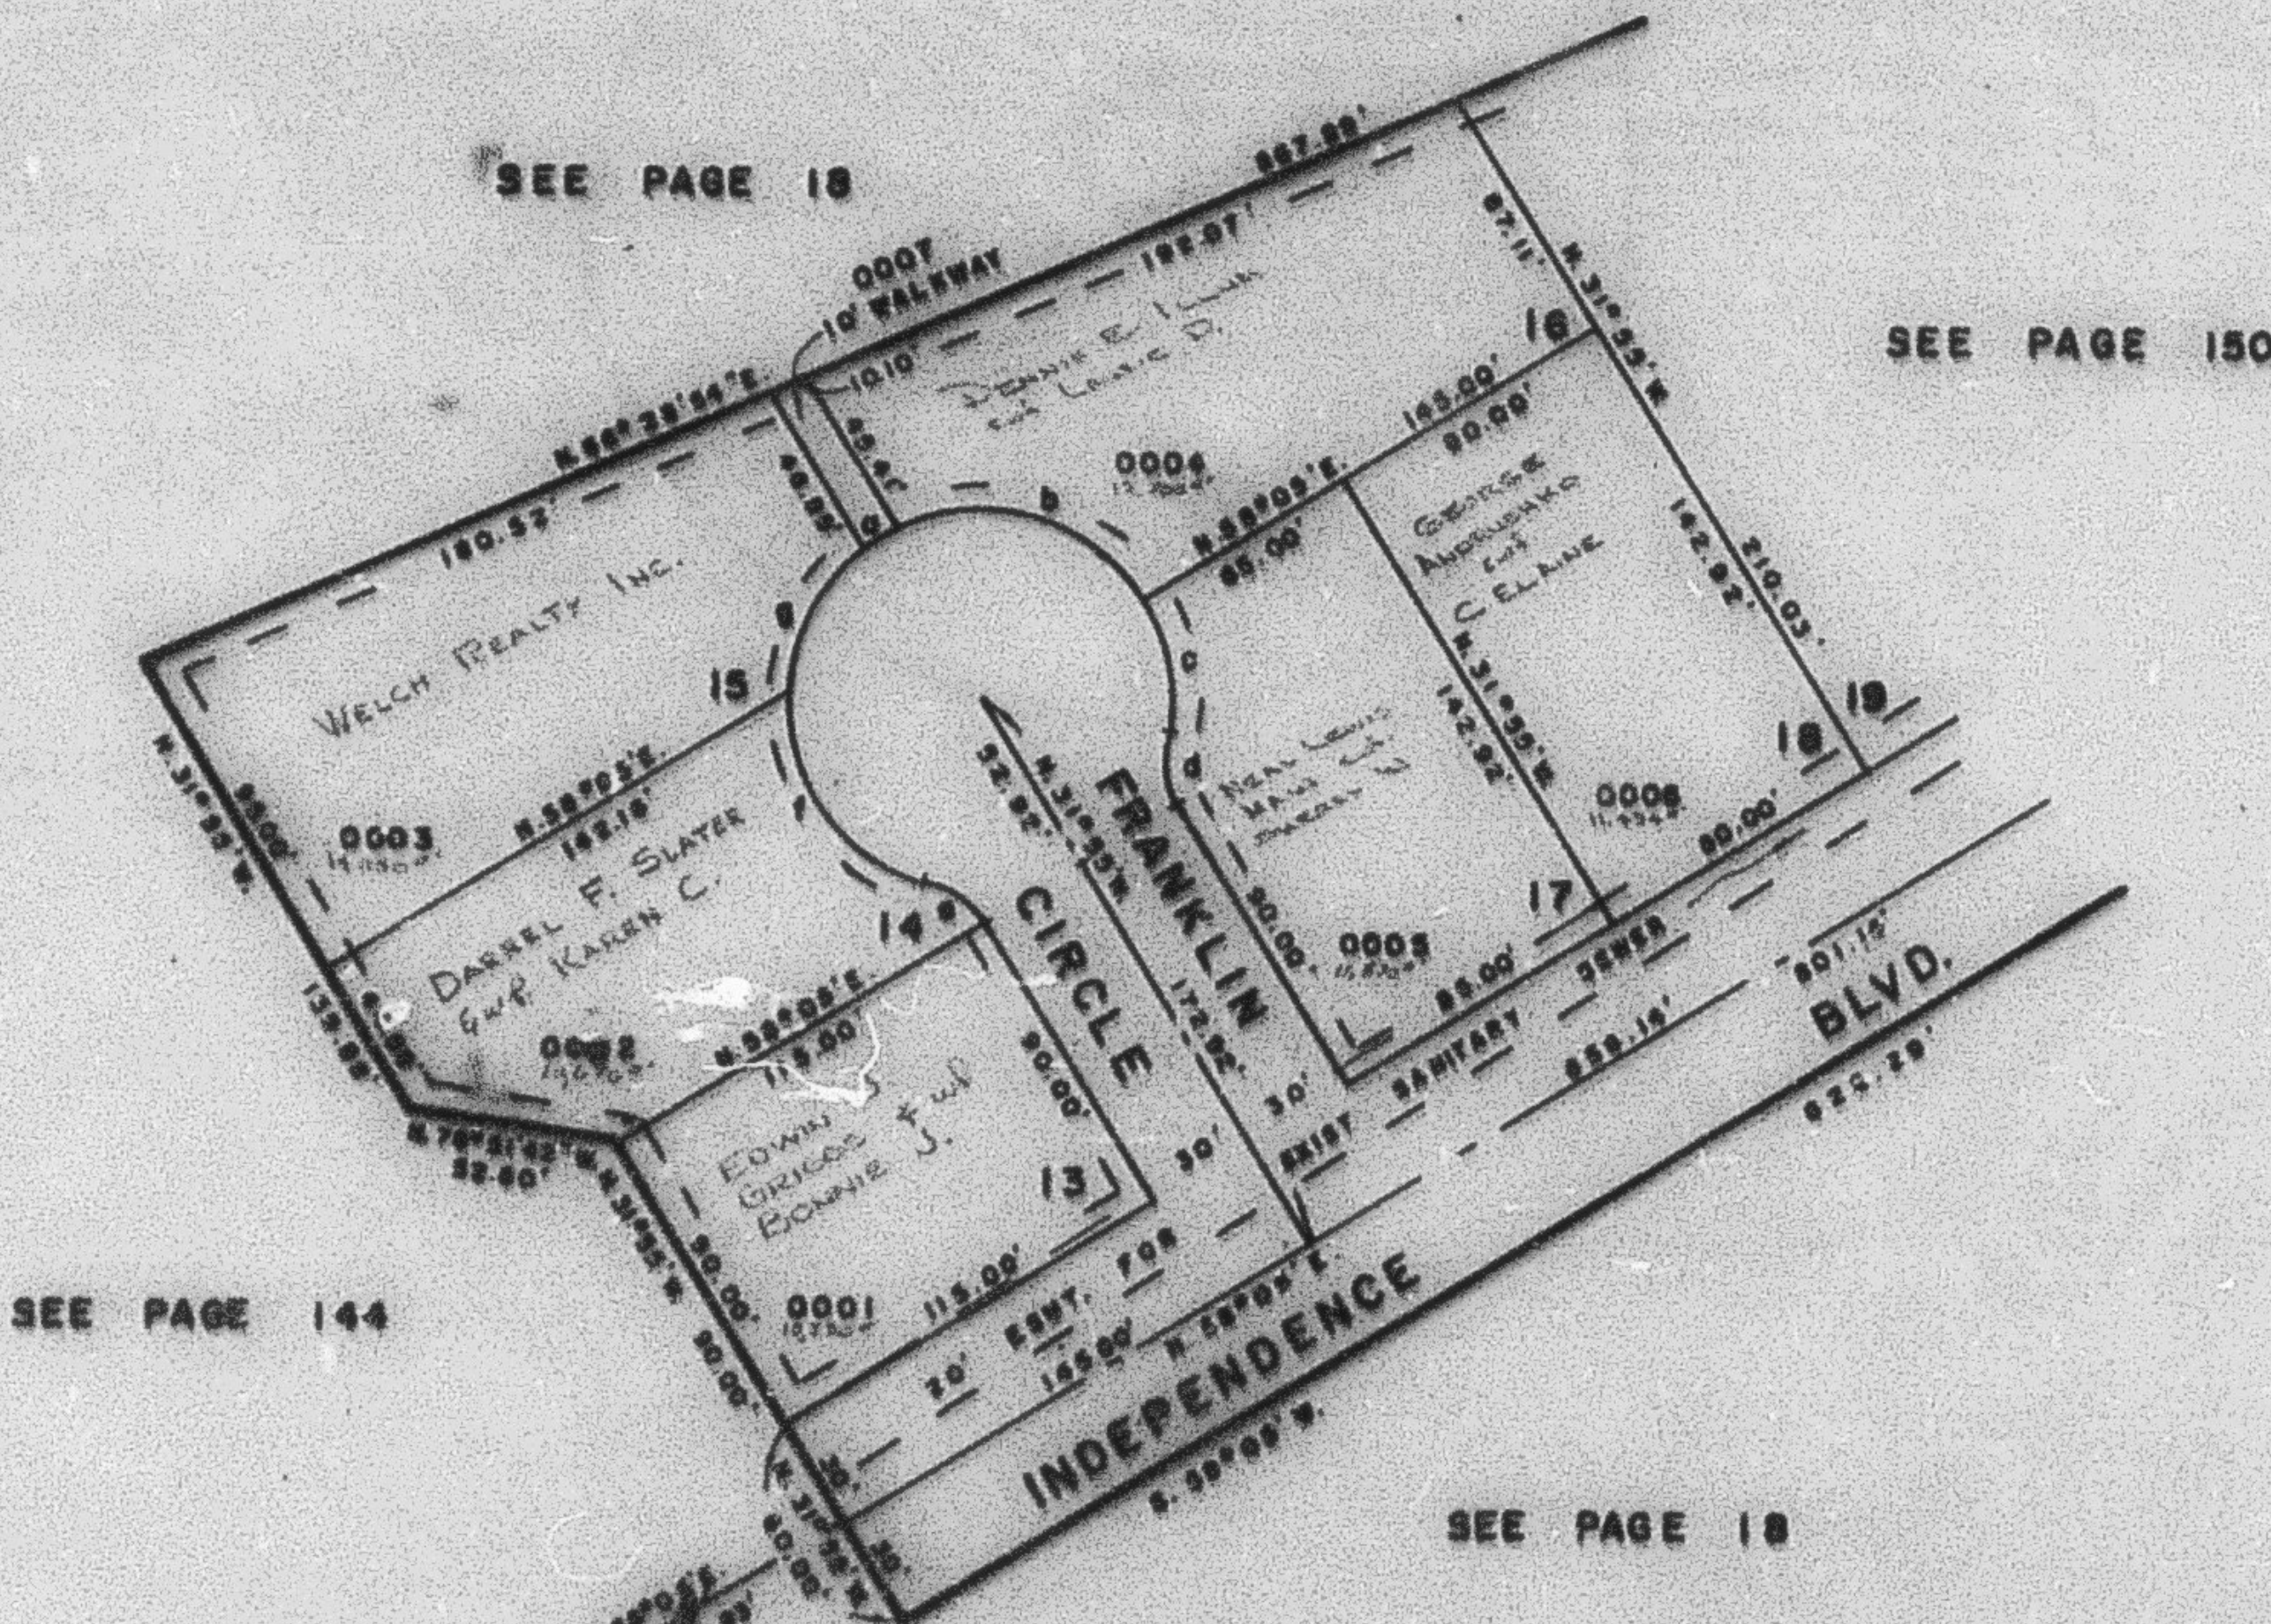

CURVE DATA						
a	b	c	d	e	f	g
11° 28' 40"	64° 18'	41° 24' 35"	41° 24' 35"	41° 24' 35"	75° 28' 53"	20° 11' 23"
10.00'	73.25'	36.15'	21.68'	21.68'	65.87'	43.00'
10.00'	67.00'	35.35'	21.21'	21.21'	61.21'	41.21'
50.00'	50.00'	50.00'			50.00'	50.00'

7' UTILITY & DRAINAGE EASEMENT
 EACH SIDE OF PROPERTY LINES AS
 INDICATED BY DASHED LINES OR
 AS OTHERWISE INDICATED.

FOR COMPLETE CURVE DATA
 SEE ORIG. SUB. PLAT IN
 BOOK 50, PAGE 78