

PART OF S.W. 1/4 OF SEC. 5, T.6N., R.1W., S.L.B.M.
LEXINGTON SQUARE SUBDIVISION NO. 2


TAXING UNIT - 20

IN HARRISVILLE CITY

SCALE 1" = 50'

PREFIX - 11 - 149

149

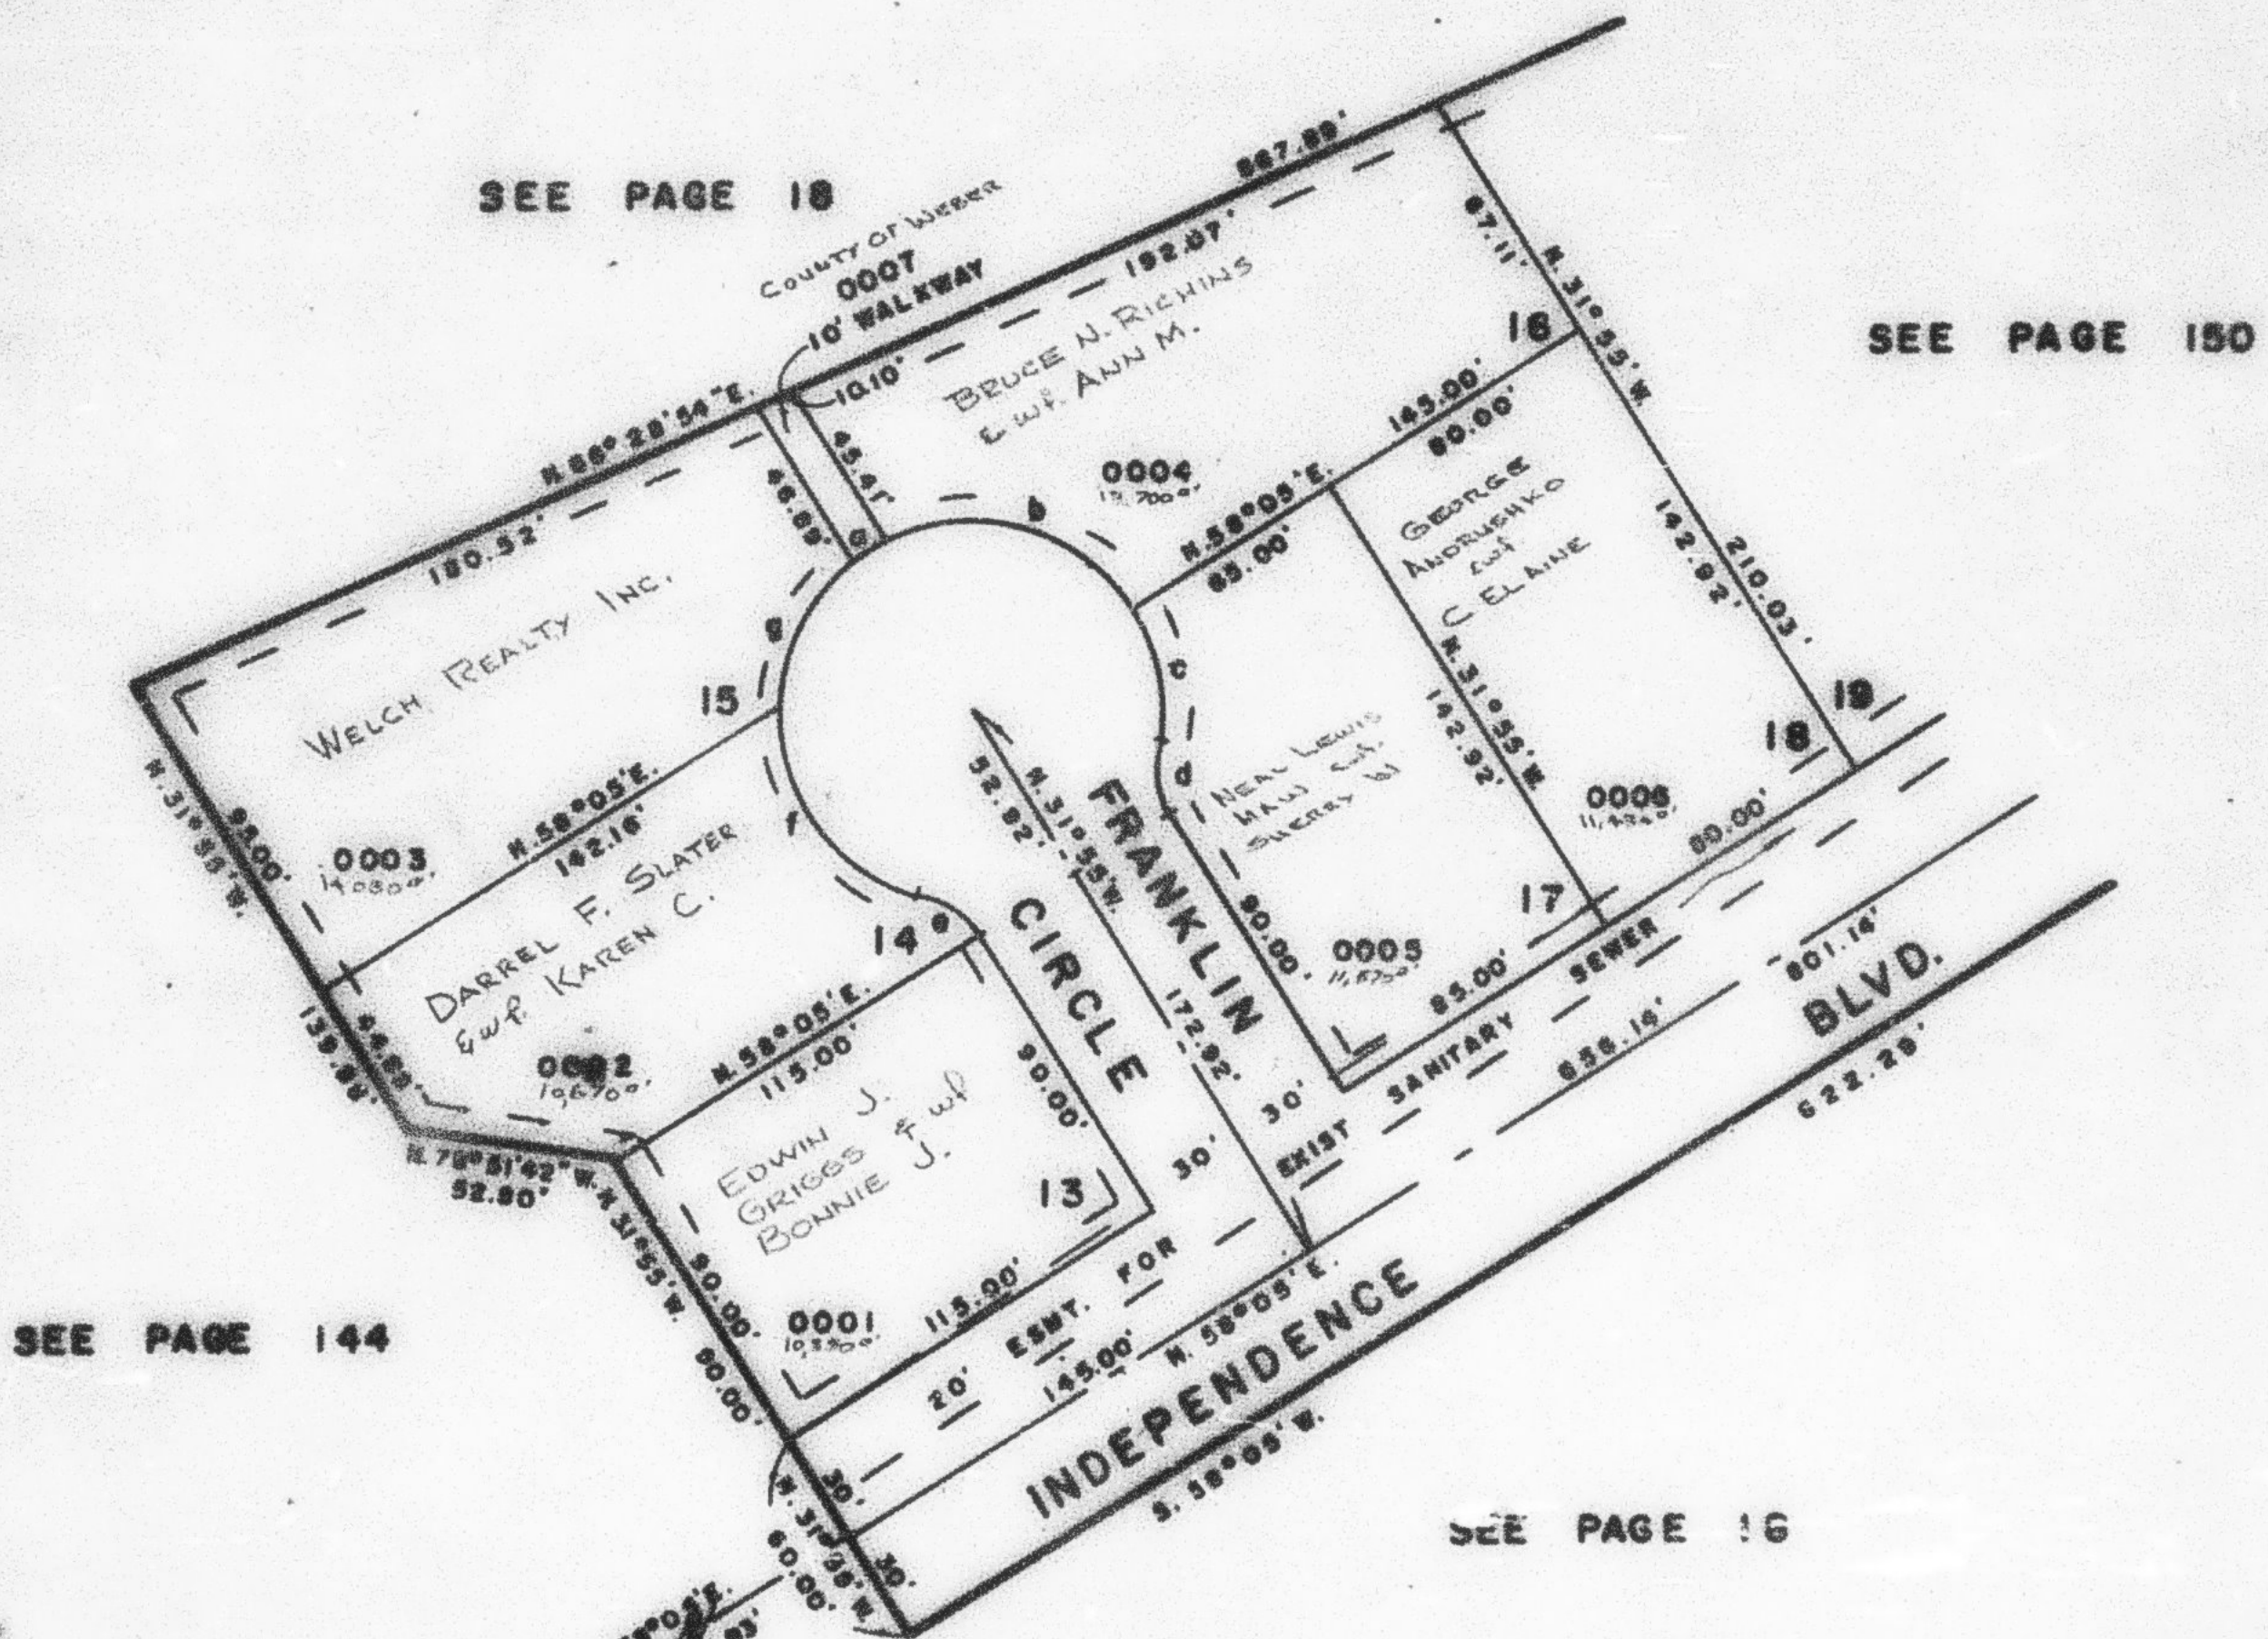

		CURVE		DATA			
a	b	c	d	e	f	g	
A = 11° 28' 40"	84° 18'	41° 24' 35"	41° 24' 35"	41° 24' 35"	75° 28' 53"	50° 11' 22"	
L = 10.02'	73.54'	36.14'	21.88'	21.88'	65.87'	45.80'	
LC = 10.00'	87.09'	35.38'	21.21'	21.21'	61.21'	42.41'	
R = 50.00'	50.00'	50.00'			50.00'	50.00'	

7' UTILITY & DRAINAGE EASEMENT
 EACH SIDE OF PROPERTY LINES AS
 INDICATED BY DASHED LINES OR
 AS OTHERWISE INDICATED.

FOR COMPLETE ENG. DATA
 SEE ORIG. DES. PLAT IN
 BOOK 20, PAGE 78

M.P.A. 8-77