

PART OF S.W. 1/4 OF SEC. 5, T.6N., R.1W., S.L.B.3M.
LEXINGTON SQUARE SUBDIVISION NO. 2


149

TAXING UNIT - 20

IN HARRISVILLE CITY

PREFIX - 11 - 149

SCALE 1" = 50'

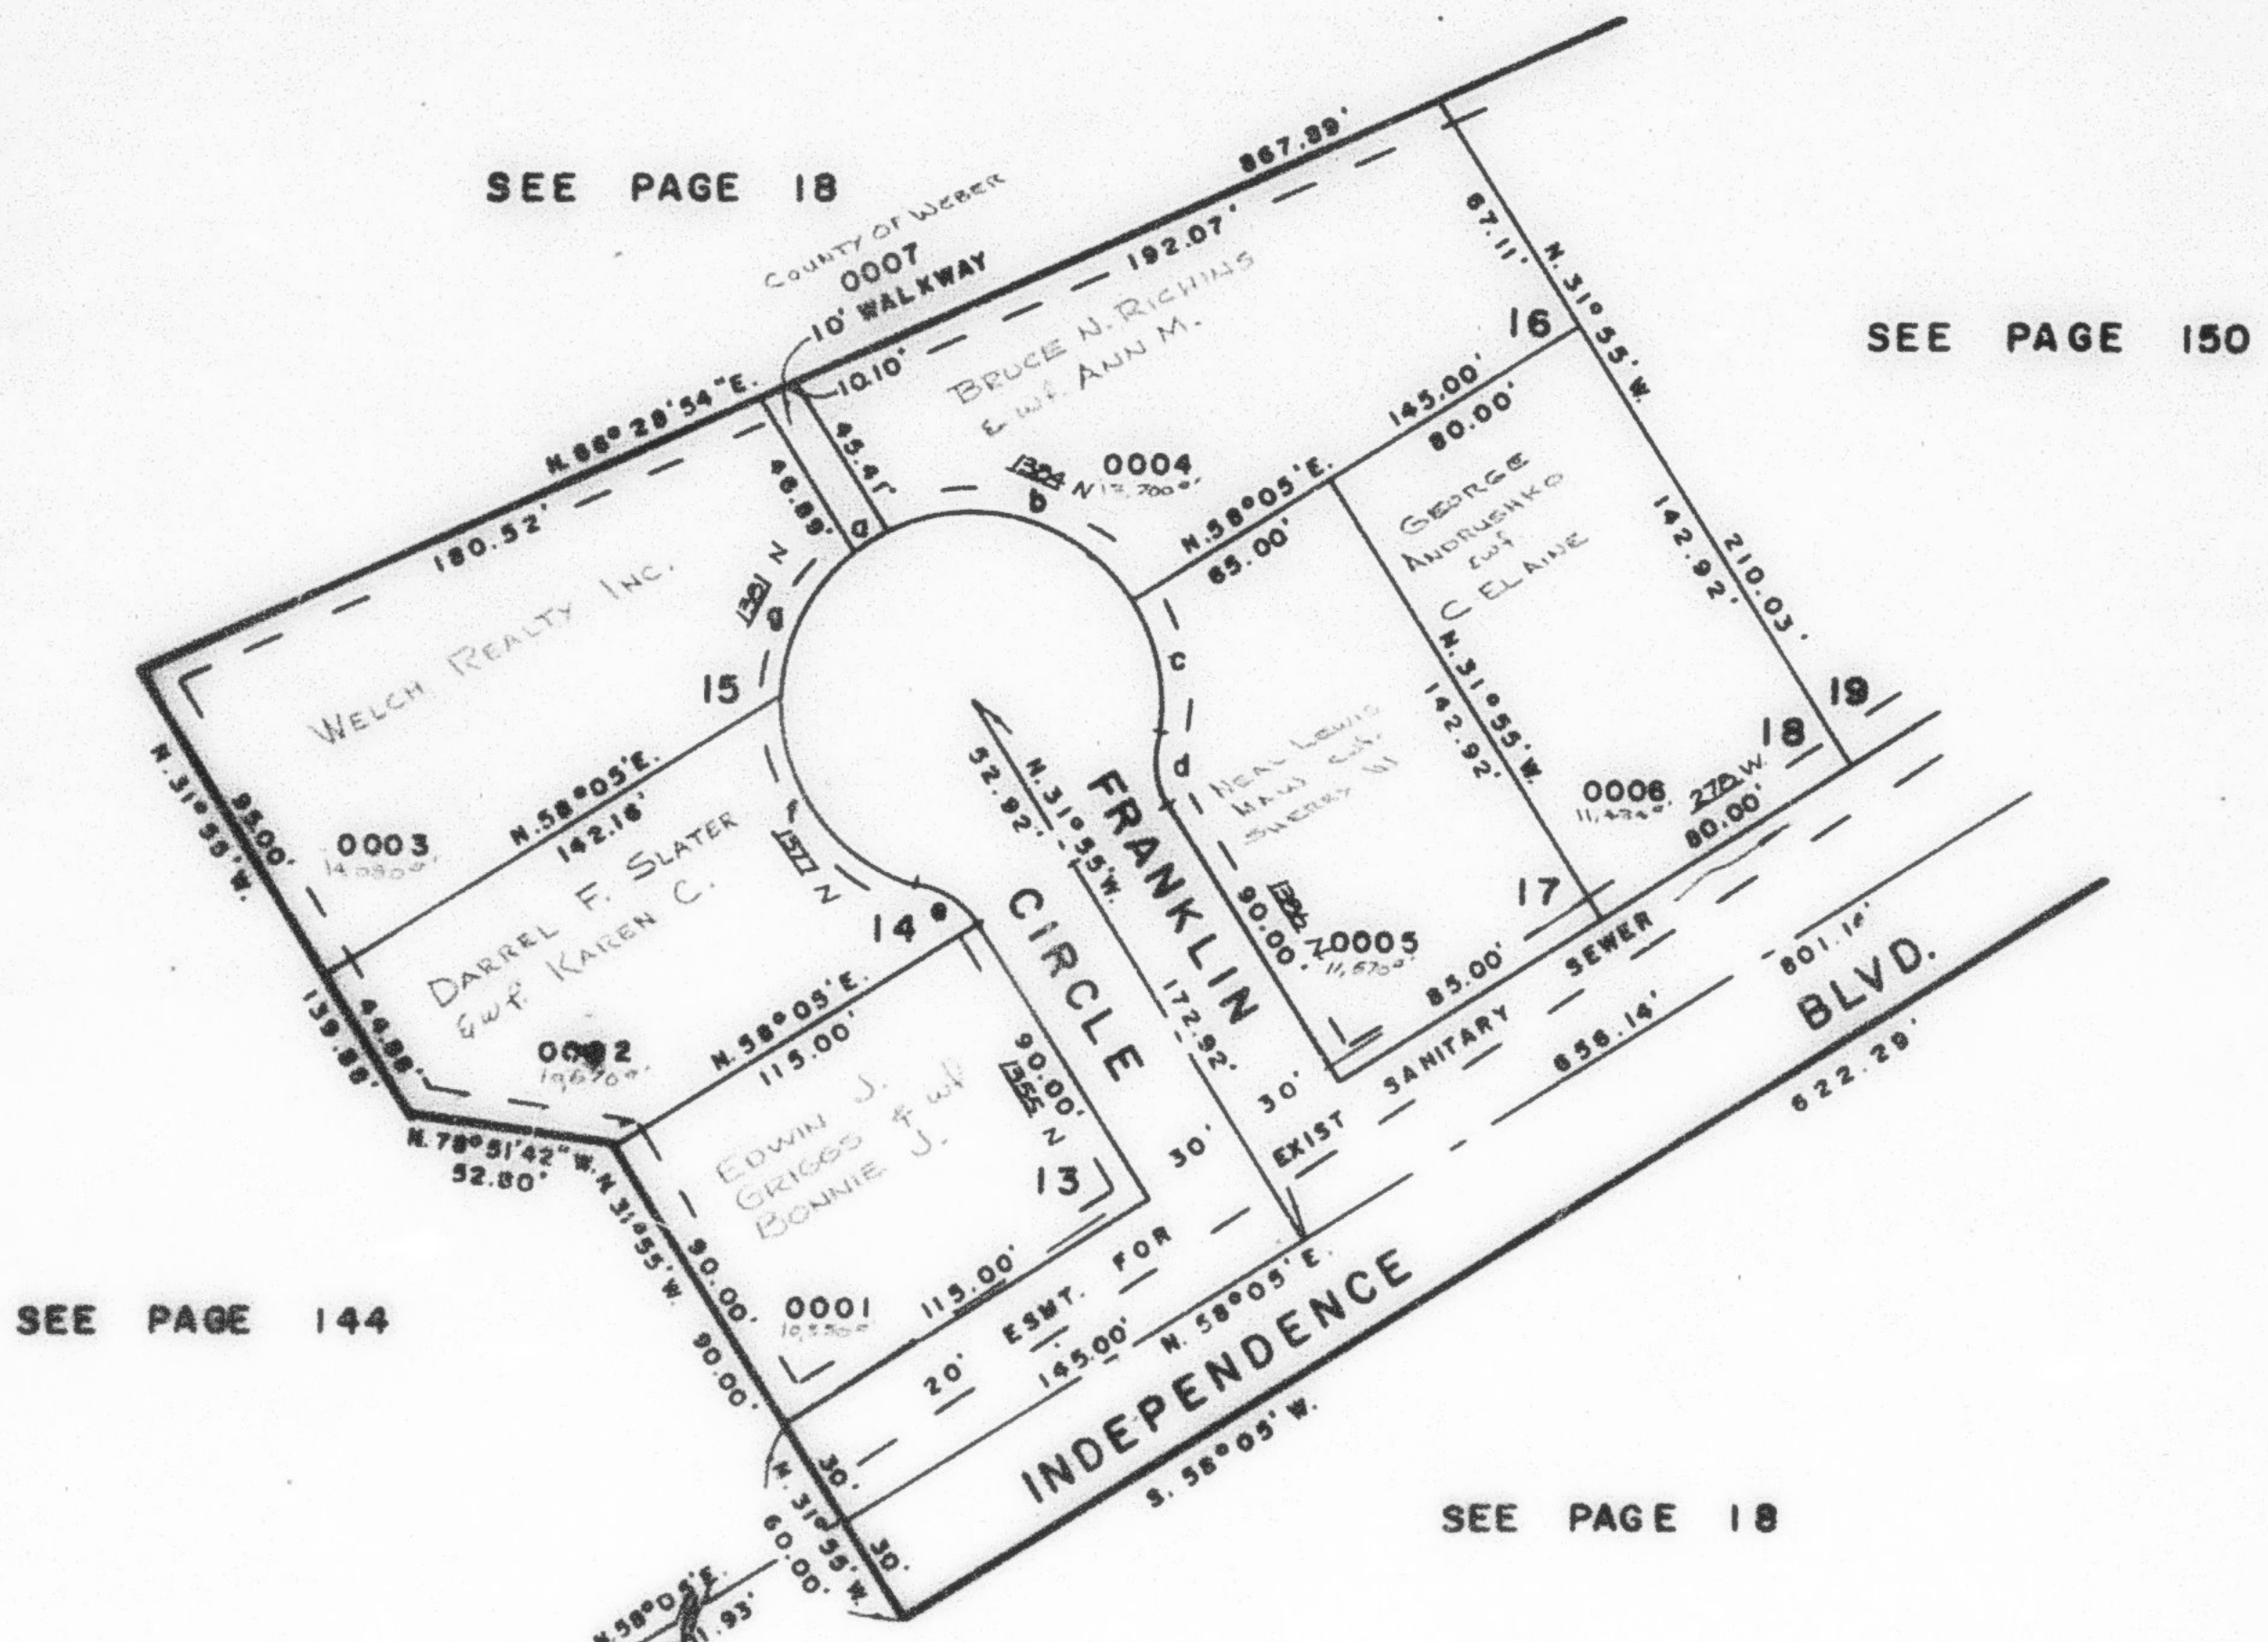

	CURVE DATA						
	a	b	c	d	e	f	g
Δ	11° 28' 40"	94° 16'	41° 24' 35"	41° 24' 35"	41° 24' 35"	75° 28' 53"	50° 11' 22"
L	10.02'	73.54'	36.14'	21.68'	21.68'	65.87'	43.80'
LC	10.00'	67.09'	35.38'	21.21'	21.21'	61.21'	42.41'
R	50.00'	50.00'	50.00'			50.00'	50.00'

7' UTILITY & DRAINAGE EASEMENT
 EACH SIDE OF PROPERTY LINES AS
 INDICATED BY DASHED LINES OR
 AS OTHERWISE INDICATED.

FOR COMPLETE ENG. DATA
 SEE ORIG. D.D. PLAT IN
 BOOK 20, PAGE 78