

PART OF S.W. 1/4 OF SEC. 5, T. 6 N., R. 1 W., S. L. B. & M.

151

LEXINGTON SQUARE SUBDIVISION NO. 2

AMENDED PLAT

LOTS 23, 24, 25, 26


IN HARRISVILLE CITY

TAXING UNIT: 20

PREFIX: II - 151

SCALE 1" = 50'

SEE PAGE 18

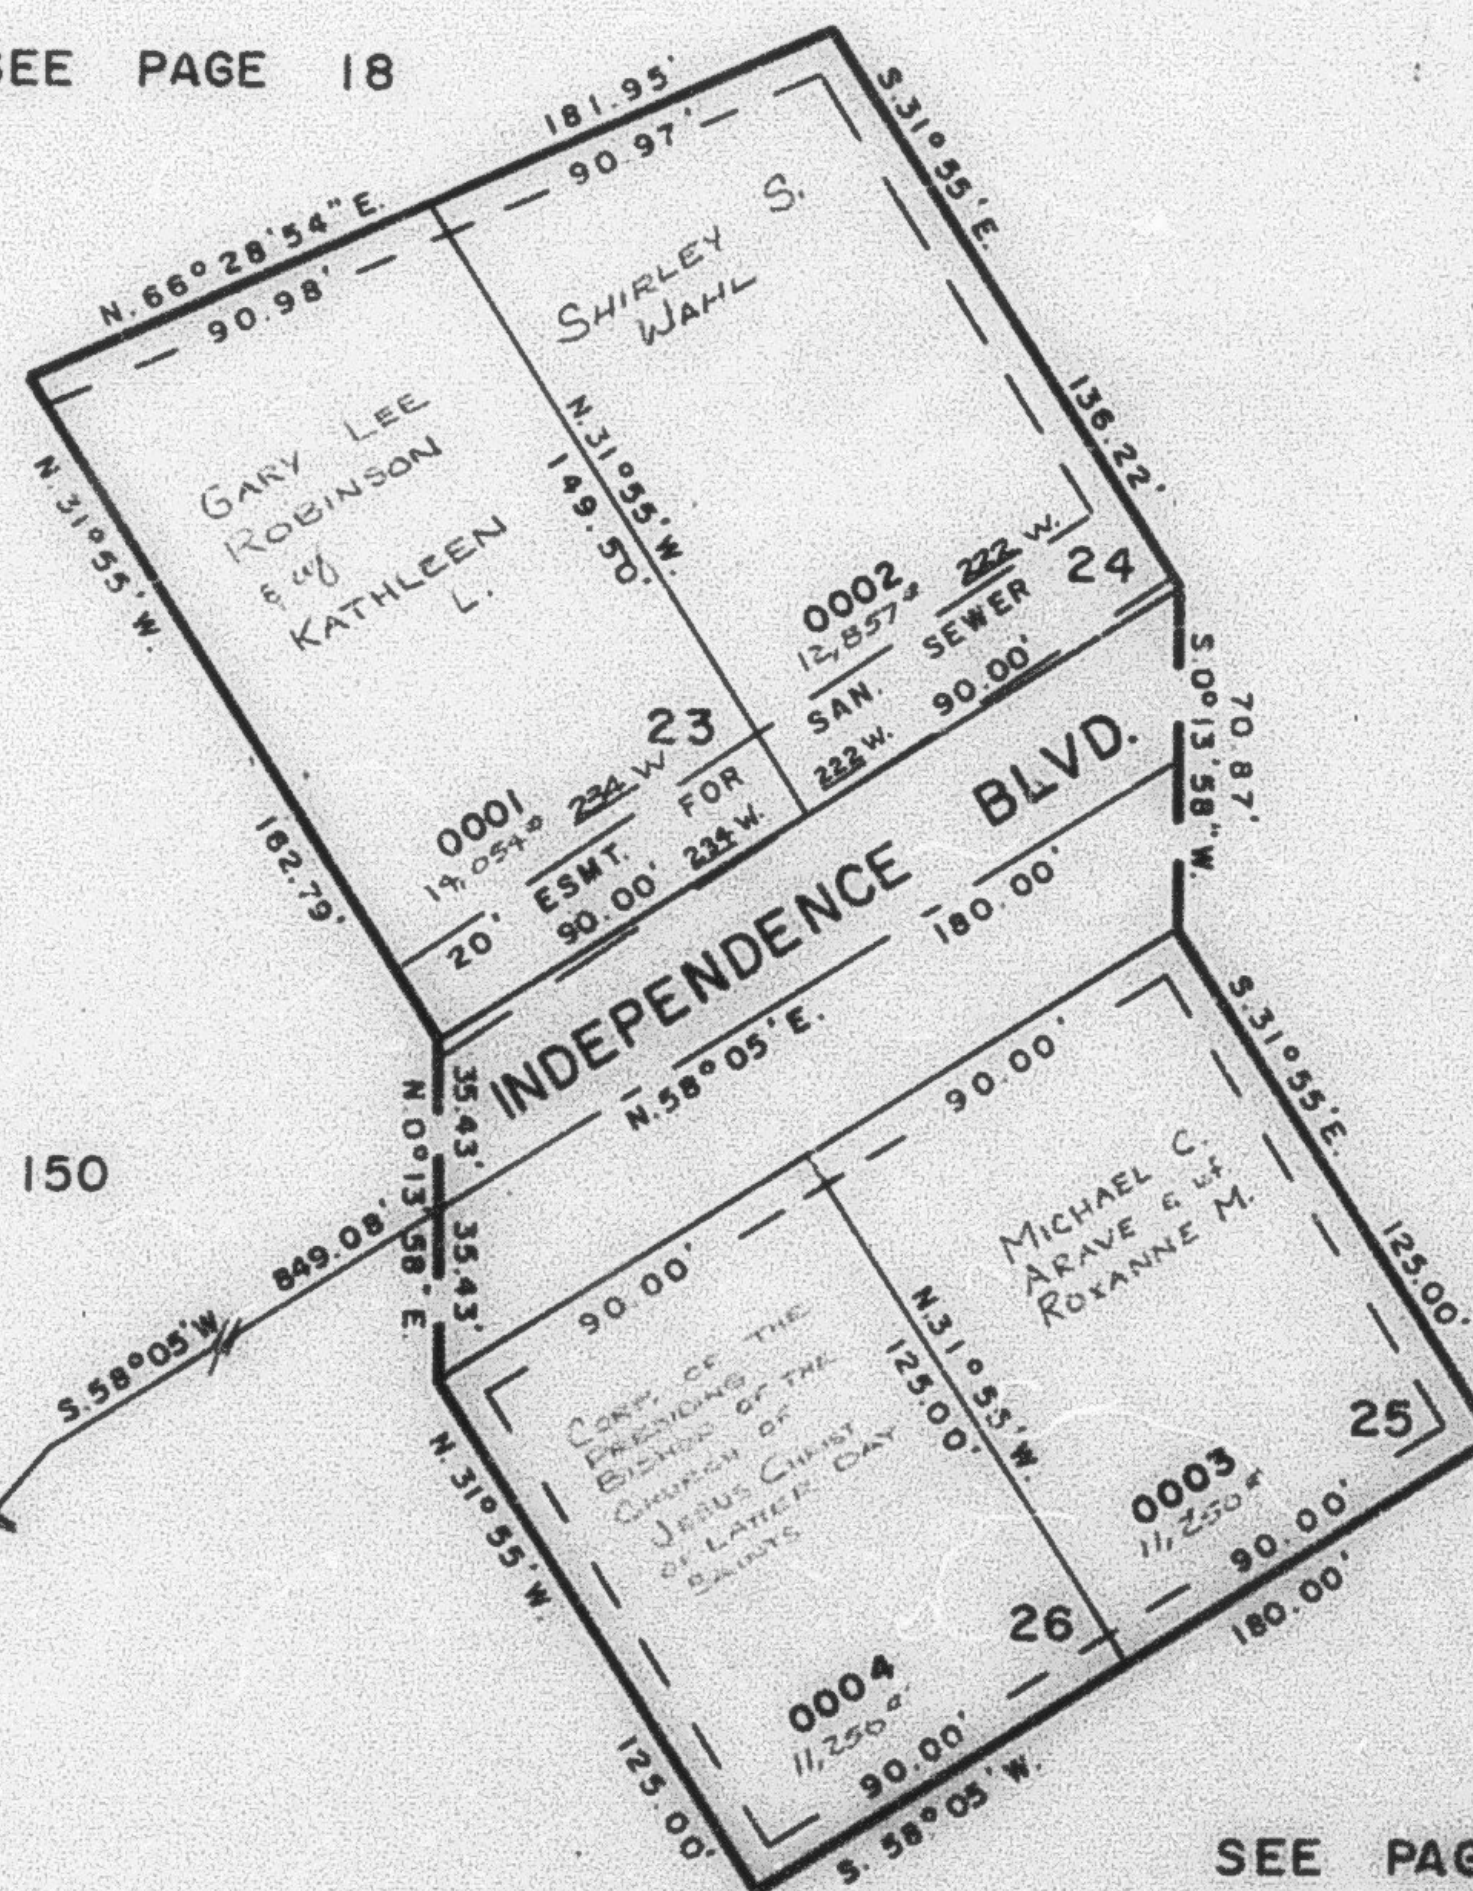

SEE PAGE 18

SEE PAGE 150

SEE PAGE 18

NORTH
1331.43'

S.W. COR. SEC. 5

FOR COMPLETE ENG. DATA
SEE ORIG. DED. PLAT IN
BOOK 20, PAGE 89

7' UTILITY & DRAINAGE EASEMENT
EACH SIDE PROPERTY LINE AS
INDICATED BY DASHED LINES