

PART OF N. 1/2 OF SEC. 9, T.6 N., R.1 W., S.1 B. & M.
MOUNTAIN ROAD ESTATES NO. 2
 IN OGDEN CITY

152

TAXING UNIT 25

PREFIX 11-152


SCALE 1" = 60'

SEE PAGE 132

EXCEPT WHERE OTHERWISE SHOWN
 ALL LOTS OWNED BY
 MOUNTAIN VIEW TITLE &
 ESCROW CO., INC.
 TRUSTEE

SEE PAGE
 44-1

SEE PAGE
 44-1

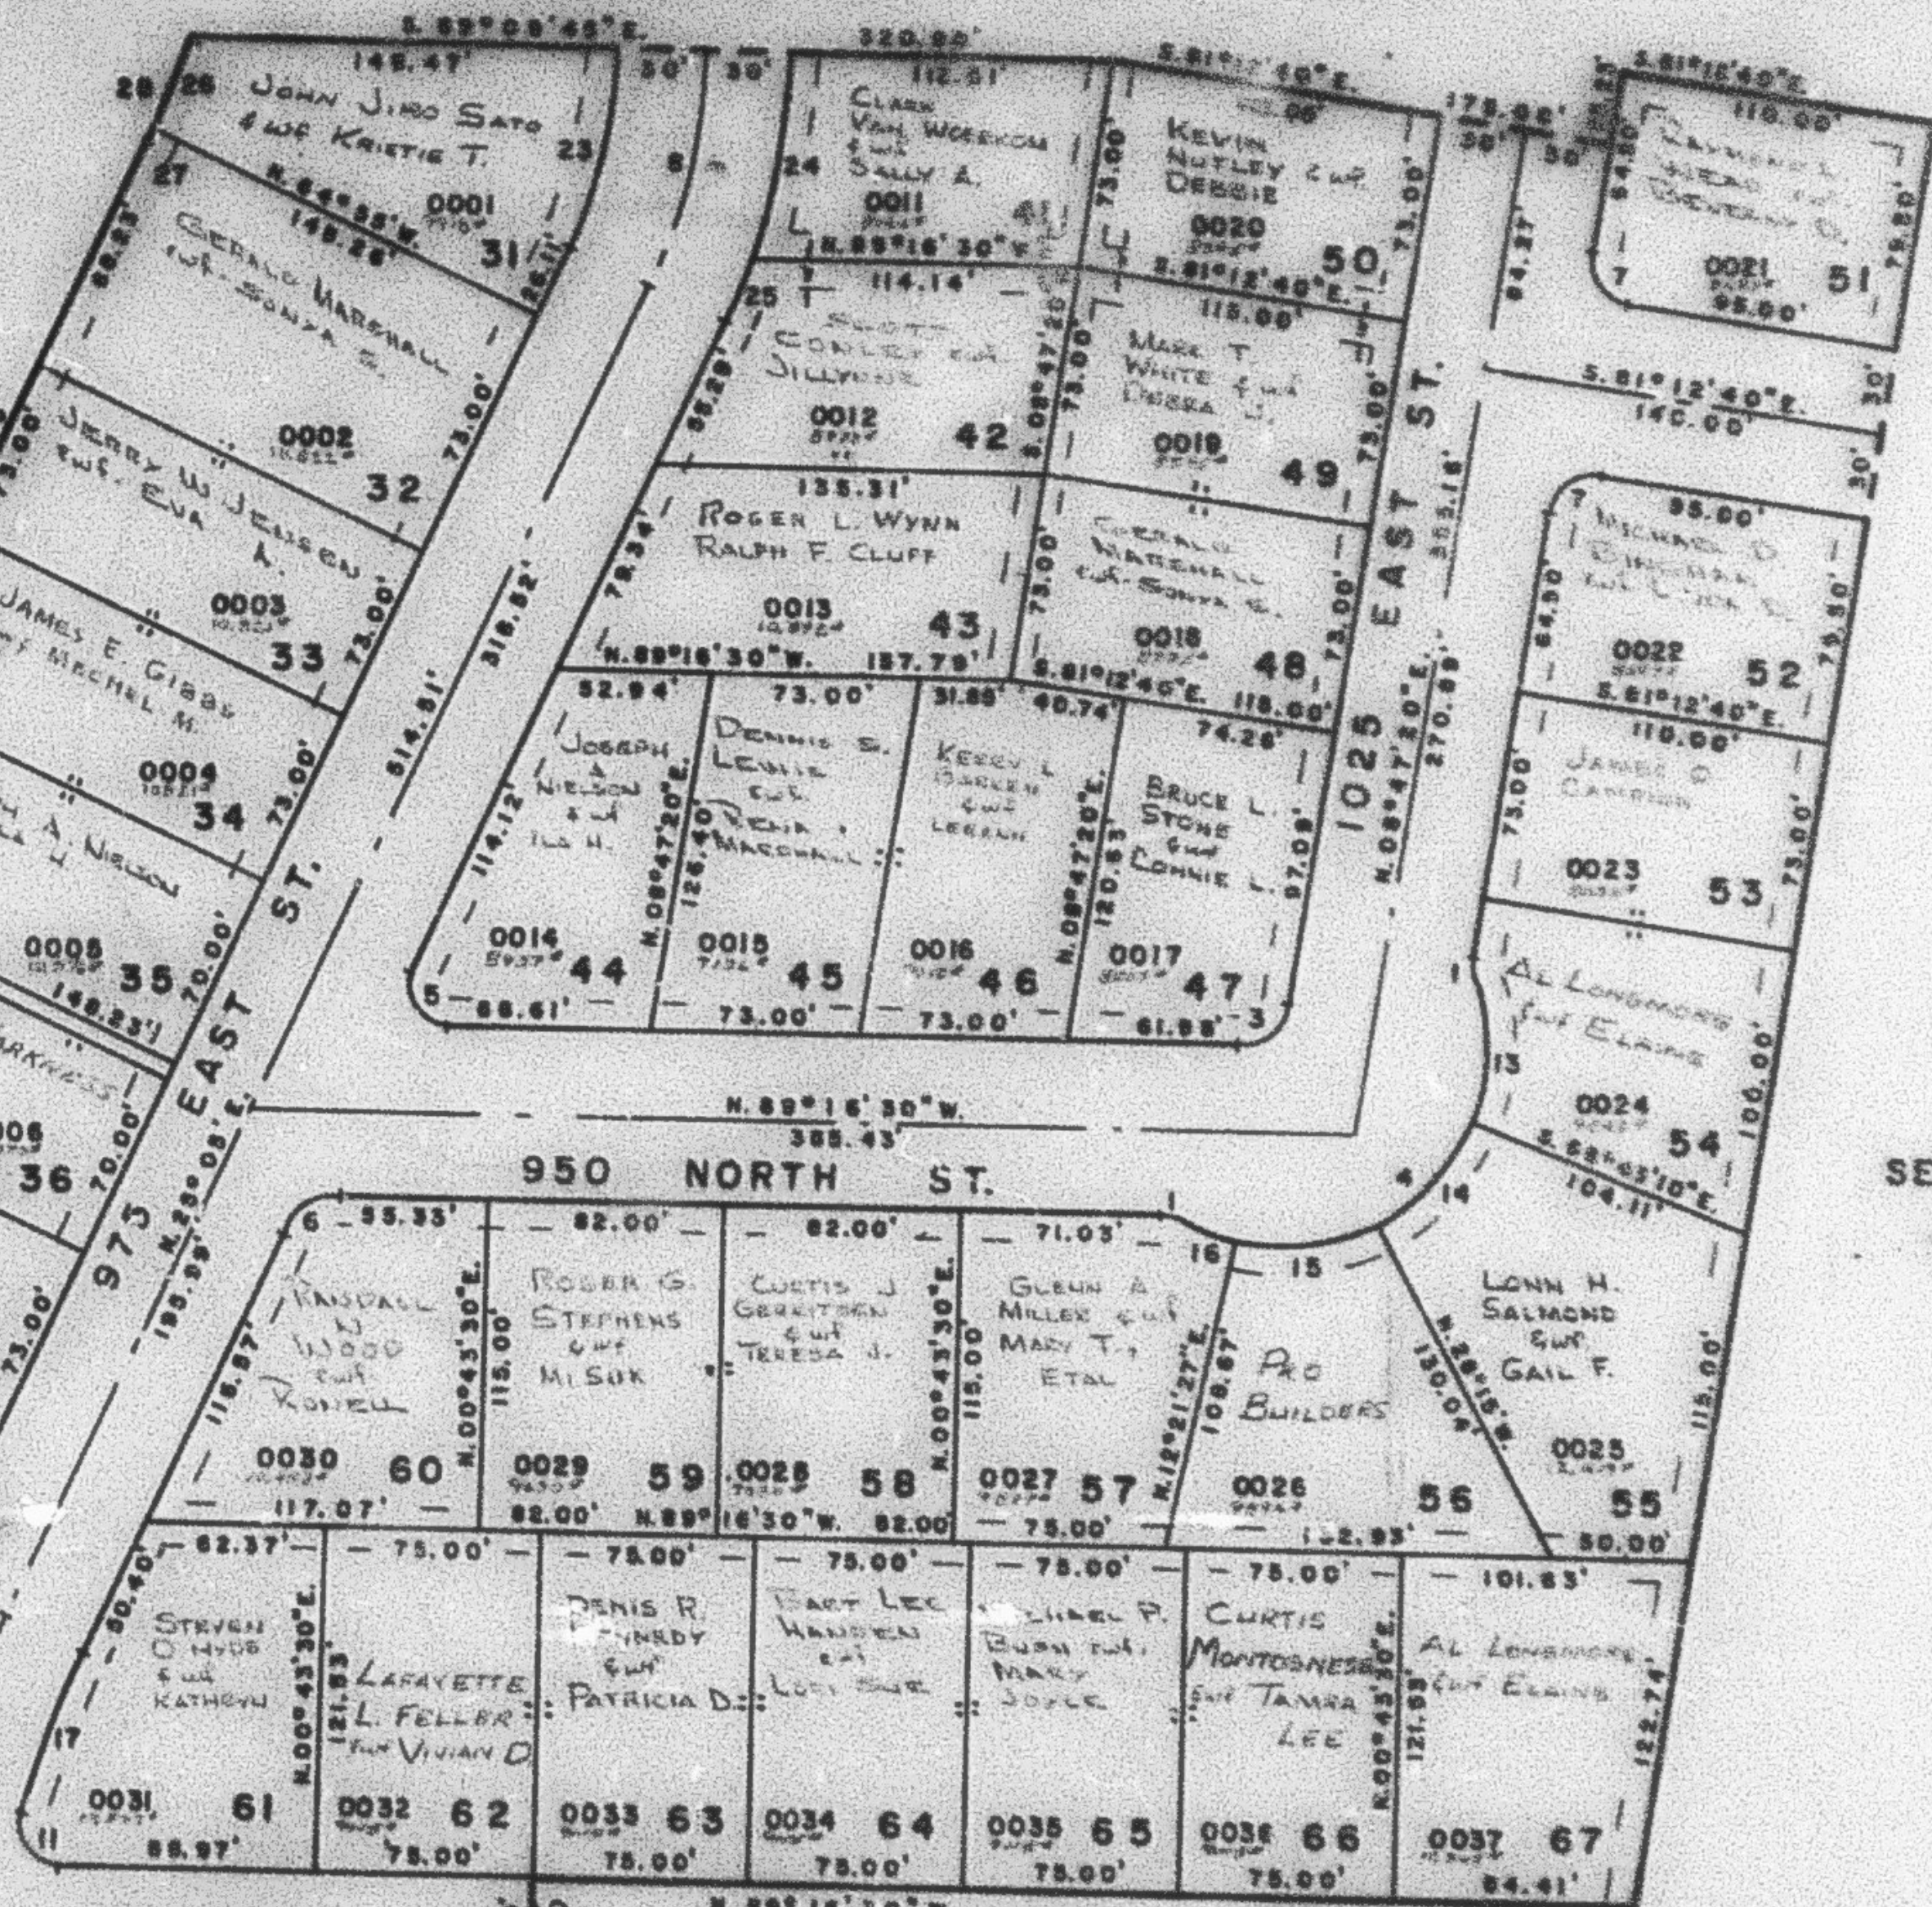

CURVE DATA				DATA			
A	R	L	T	A	R	L	C
1	25°04'21"	18.00'	7.35'	21	12°14'24"	330.00'	70.00'
2	25°03'30"	300.00'	134.70'	22	22°08'30"	370.00'	104.13'
3	31°04'10"	18.00'	21.43'	23	24°14'42"	170.00'	71.84'
4	123°04'52"	70.00'	180.70'	24	18°22'07"	200.00'	73.70'
5	114°21'30"	18.00'	29.94'	25	8°21'38"	230.00'	23.55'
6	82°35'30"	18.00'	17.18'	26	8°25'14"	370.25'	38.05'
7	80°00'	15.00'	27.88'	27	0°44'16"	370.25'	4.77'
8	24°14'45"	300.00'	84.83'	28	8°09'30"	370.25'	39.80'
9	12°05'	400.00'	84.32'				
10	77°43'30"	15.00'	20.38'				
11	108°01'08"	18.00'	27.49'				
12	100°08'53"	15.00'	25.21'				
13	40°35'51"	70.00'	39.58'				
14	40°28'10"	70.00'	43.44'				
15	40°32'27"	70.00'	48.81'				
16	16°20'06"	70.00'	20.08'				
17	9°20'23"	370.00'	60.32'				
18	9°04'13"	450.00'	66.07'				
19	5°00'47"	450.00'	22.81'				
20	13°29'05"	330.00'	77.67'				

SEE PAGE 44-1