

PART OF N. 1/2 OF SEC. 9, T.6 N., R.1 W., S.L.B. & M.
MOUNTAIN ROAD ESTATES NO. 2
IN OGDEN CITY

152

TAXING UNIT 25


PREFIX 11-152

SCALE 1" = 60'

SEE PAGE 132

SEE PAGE
44-1

SEE PAGE
44-1

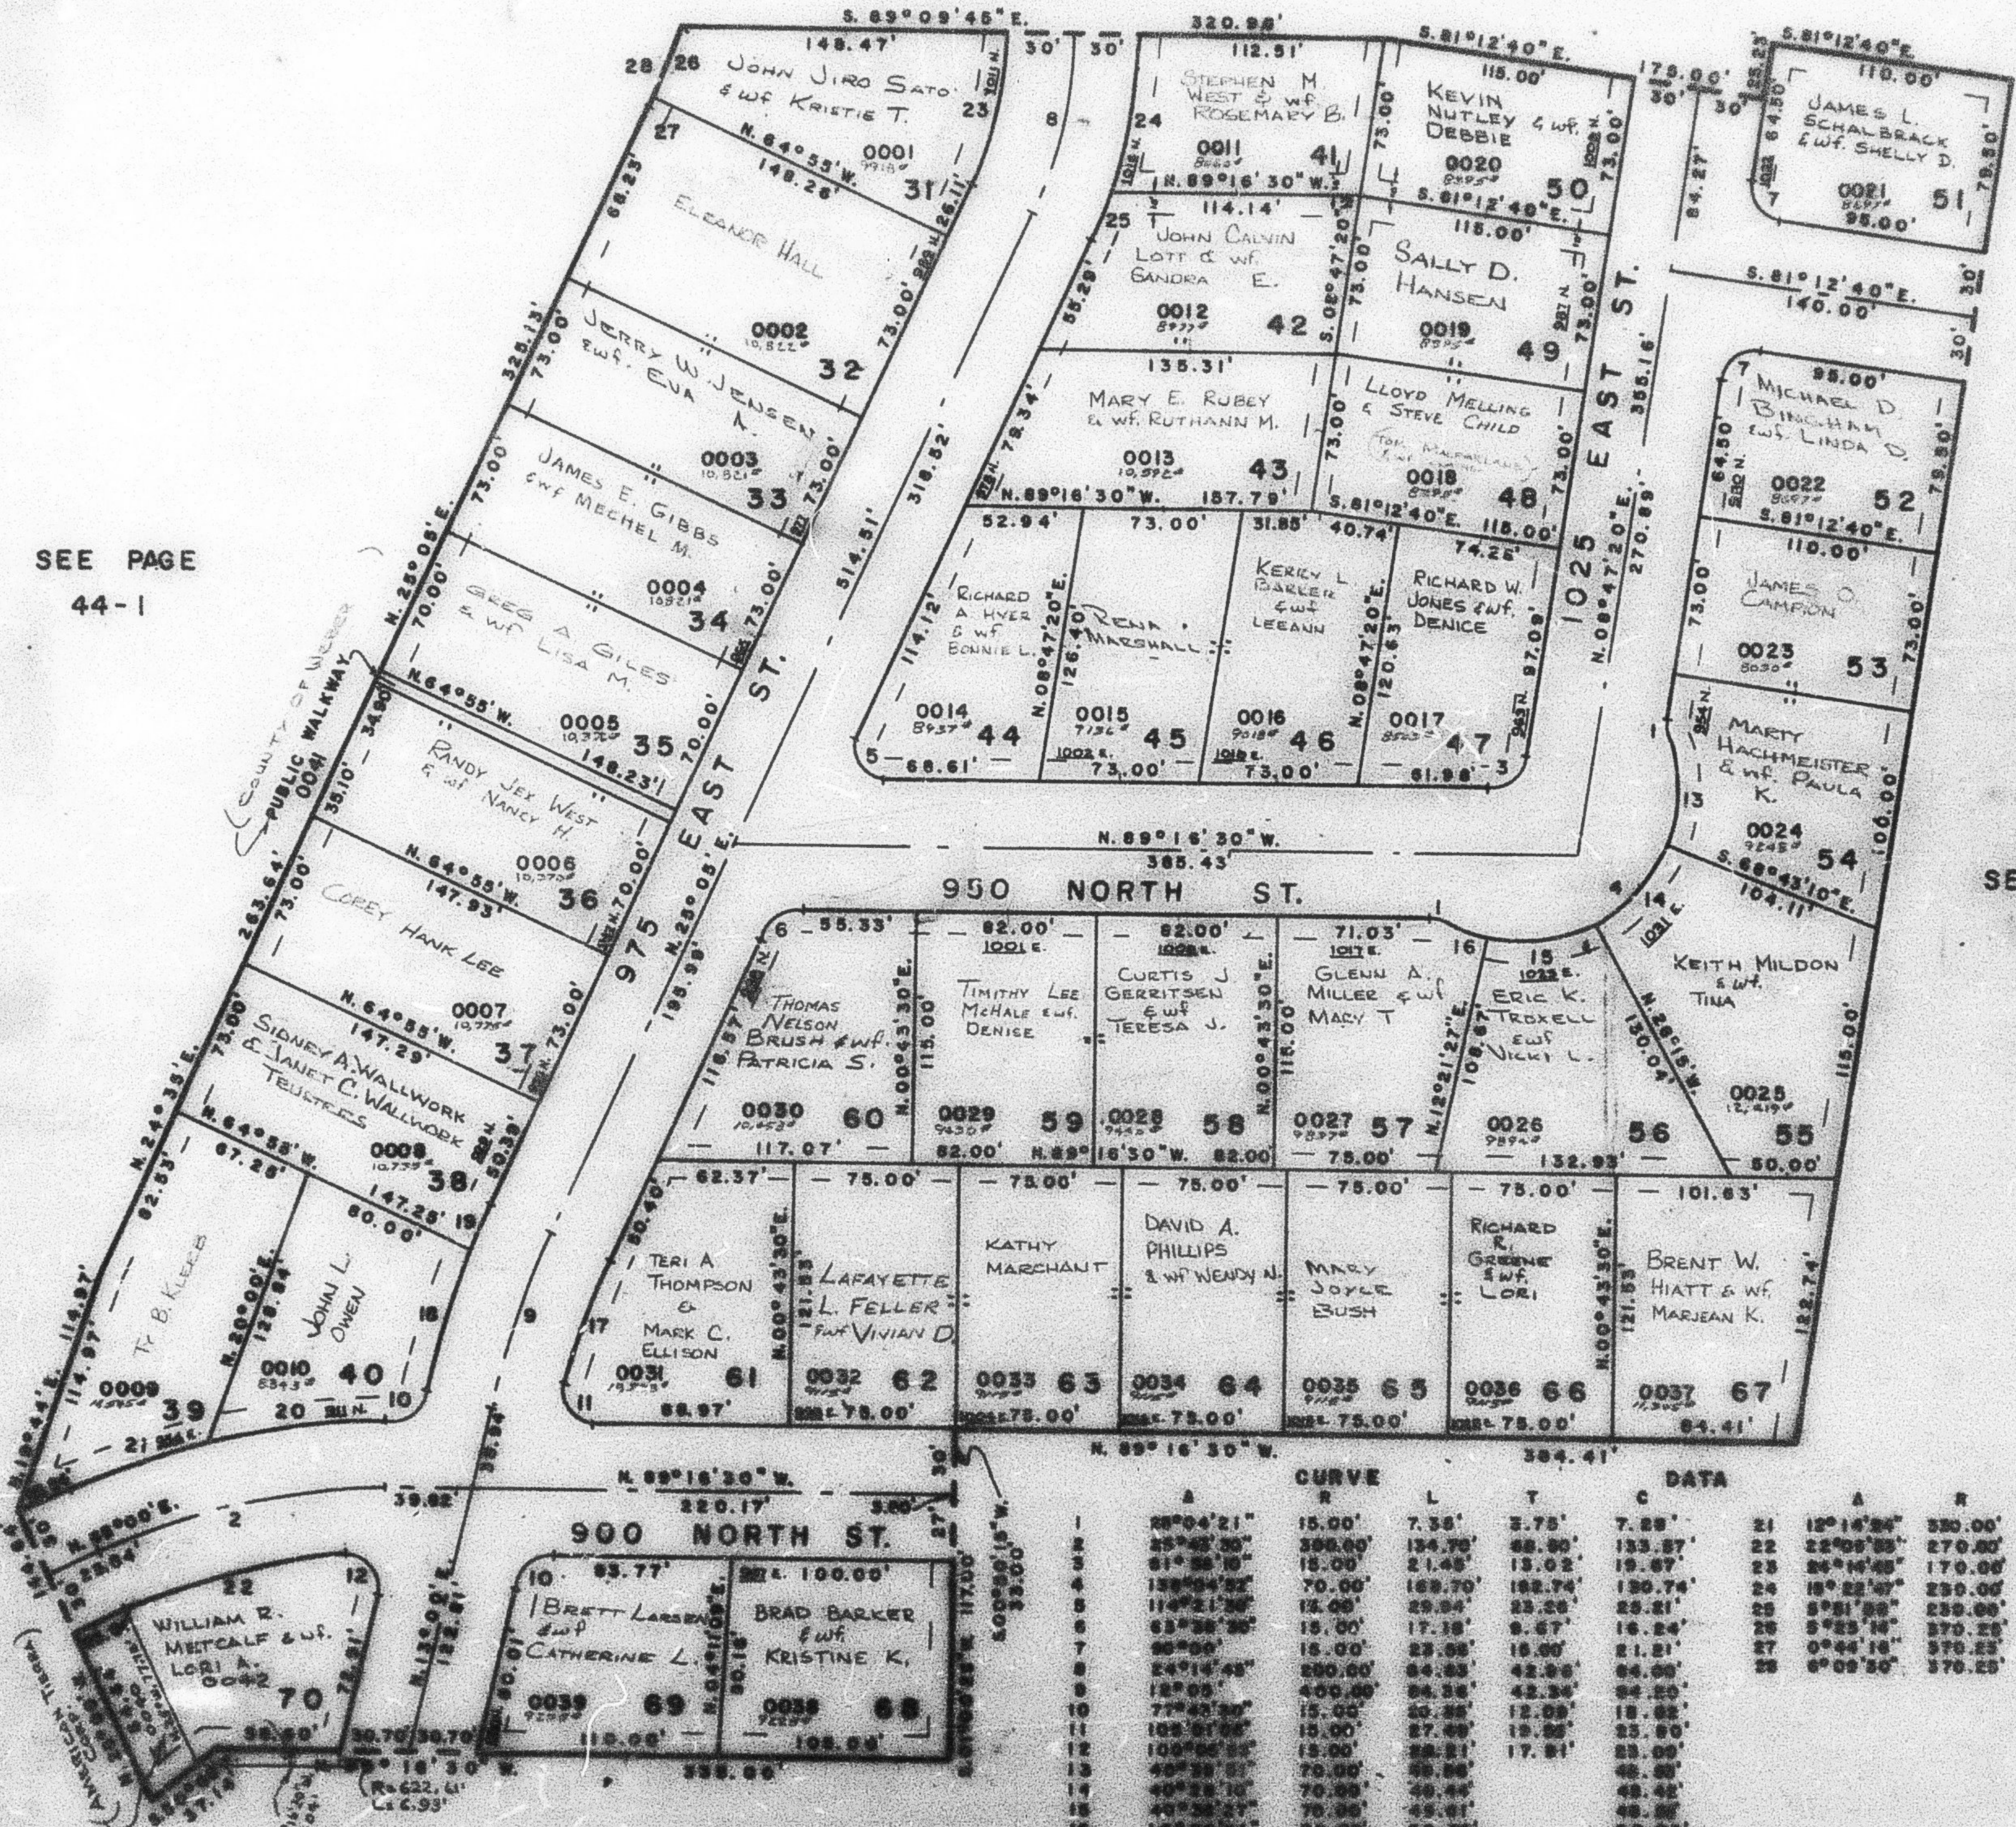

SEE PAGE 44-1

CURVE				DATA			
1	2	3	4	5	6	7	8
1	28°04'21"	15.00'	7.35'	3.75'	7.25'	21	12°14'24"
2	25°42'30"	300.00'	134.70'	68.80'	133.57'	22	22°05'05"
3	31°05'10"	15.00'	21.45'	13.02'	19.67'	23	24°14'45"
4	138°04'02"	70.00'	189.70'	188.74'	130.74'	24	18°22'07"
5	114°21'30"	15.00'	29.84'	23.28'	23.21'	25	5°51'28"
6	63°28'26"	15.00'	17.18'	9.67'	16.24'	26	5°23'14"
7	86°00'	15.00'	23.85'	19.80'	21.21'	27	0°44'10"
8	24°14'45"	300.00'	84.83'	42.35'	84.80'	28	0°09'50"
9	12°05'	400.00'	84.38'	42.34'	84.20'		
10	77°43'30"	15.00'	28.35'	12.89'	18.88'		
11	103°01'05"	15.00'	27.40'	19.25'	23.90'		
12	100°00'35"	15.00'	28.21'	17.81'	23.00'		
13	40°28'51"	70.00'	40.88'		40.88'		
14	40°28'10"	70.00'	40.44'		40.44'		
15	40°28'17"	70.00'	45.61'		45.61'		
16	16°28'24"	70.00'	20.89'		20.89'		
17	5°20'23"	370.00'	60.33'		60.33'		
18	5°08'13"	135.00'	28.47'		28.47'		
19	3°00'47"	430.00'	21.81'		21.81'		
20	15°28'26"	320.00'	77.87'		77.48'		

WF. J. 12-77