

PART OF N. 1/2 OF SEC. 9, T.6 N., R.1 W., S.1 B. & M.
MOUNTAIN ROAD ESTATES NO. 2

152

TAXING UNIT 25

IN OGDEN CITY


PREFIX 11-152

SCALE 1" = 60'

SEE PAGE 132

SEE PAGE
44-1

SEE PAGE
44-1

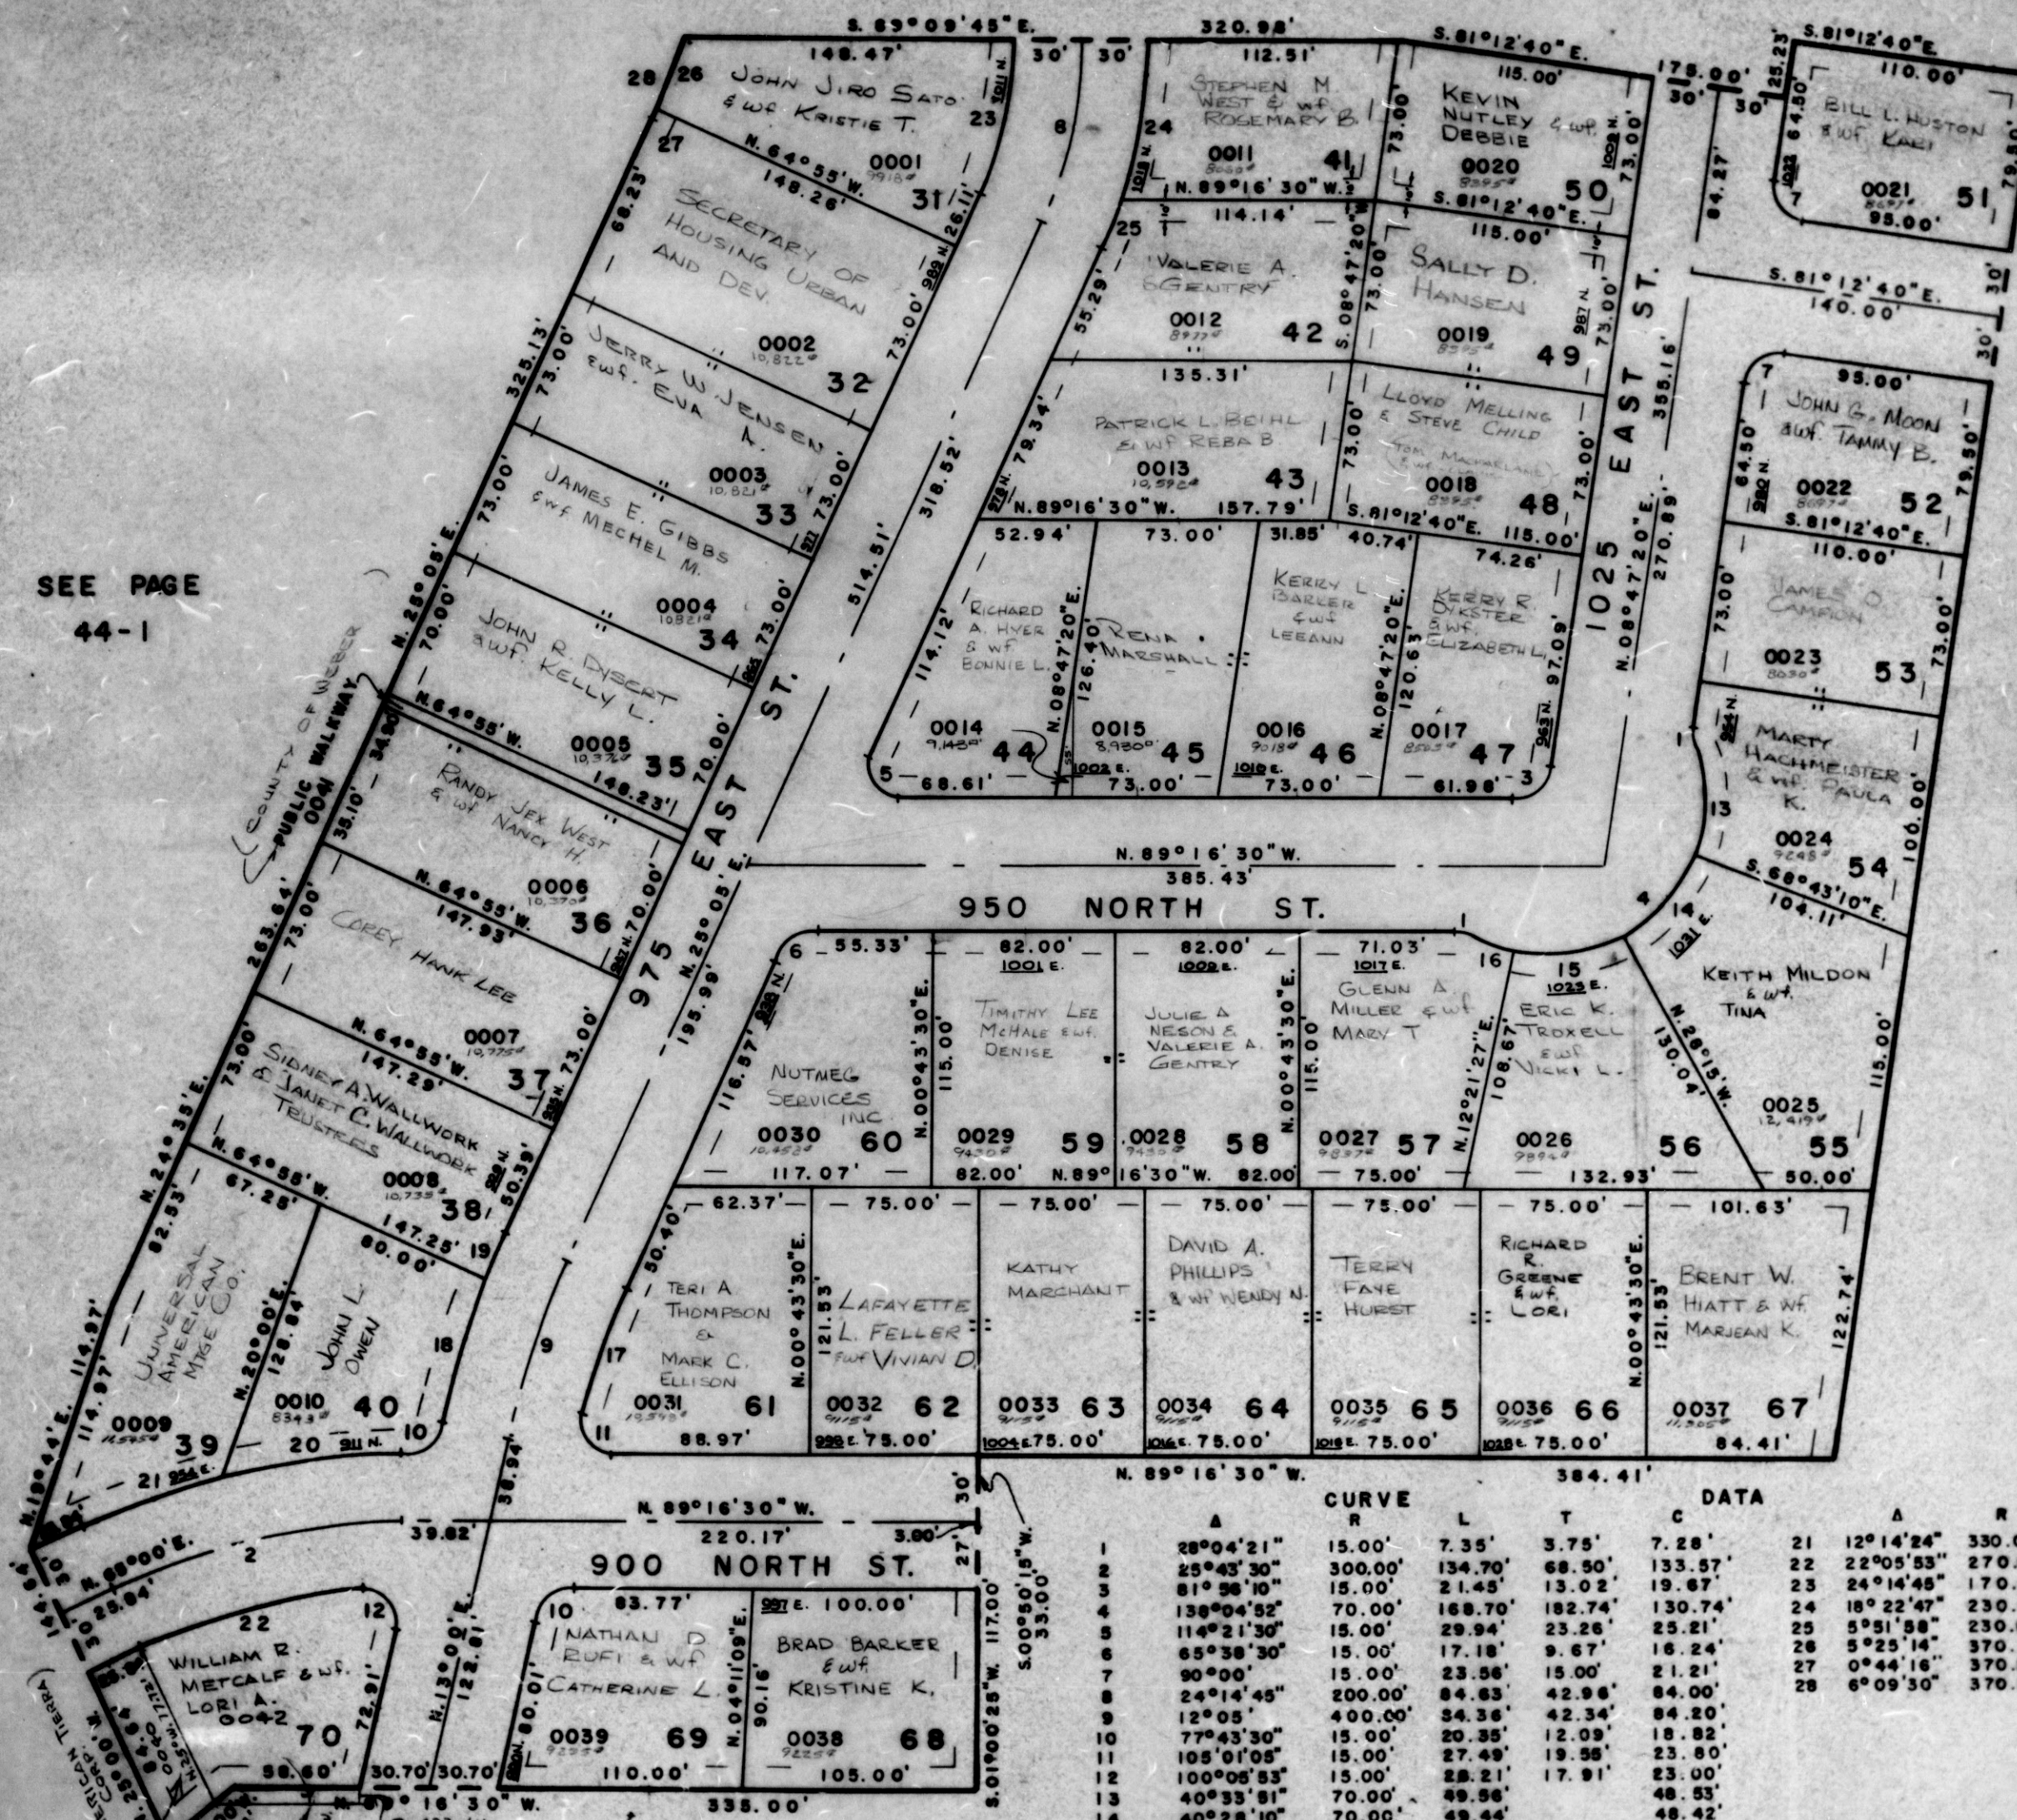

SEE PAGE 44-1

CURVE DATA					CURVE DATA				
A	R	L	T	C	A	R	L	T	C
1 28°04'21"	15.00'	7.35'	3.75'	7.28'	21 12°14'24"	330.00'	70.50'	70.36'	
2 25°43'30"	300.00'	134.70'	68.50'	133.57'	22 22°05'53"	270.00'	104.13'	103.49'	
3 81°56'10"	15.00'	21.45'	13.02'	19.67'	23 24°14'48"	170.00'	71.94'	71.40'	
4 138°04'52"	70.00'	168.70'	182.74'	130.74'	24 18°22'47"	230.00'	73.78'	73.46'	
5 114°21'30"	15.00'	29.94'	23.26'	25.21'	25 5°51'58"	230.00'	23.55'	23.54'	
6 65°38'30"	15.00'	17.18'	9.67'	16.24'	26 5°25'14"	370.25'	35.03'	35.02'	
7 90°00'	15.00'	23.56'	15.00'	21.21'	27 0°44'16"	370.25'	4.77'	4.77'	
8 24°14'45"	200.00'	84.83'	42.96'	84.00'	28 6°09'30"	370.25'	39.80'	39.78'	
9 12°05'	400.00'	34.36'	42.34'	84.20'					
10 77°43'30"	15.00'	20.35'	12.09'	18.82'					
11 105°01'05"	15.00'	27.49'	19.58'	23.80'					
12 100°08'53"	15.00'	28.21'	17.91'	23.00'					
13 40°33'51"	70.00'	49.56'		48.53'					
14 40°28'10"	70.00'	49.44'		48.42'					
15 40°36'27"	70.00'	49.61'		48.56'					
16 16°26'24"	70.00'	20.08'		20.02'					
17 9°20'25"	370.00'	60.32'		60.25'					
18 9°04'13"	430.00'	68.07'		68.00'					
19 3°00'47"	430.00'	22.61'		22.61'					
20 13°29'06"	330.00'	77.67'		77.49'					

W.F.J. 12-77