

PART OF N. 1/2 OF SEC. 9, T.6 N., R.1 W., S.L.B. & M.
MOUNTAIN ROAD ESTATES NO. 2
 IN OGDEN CITY

152

TAXING UNIT - 25


PREFIX - 11-152

SCALE 1" = 60'

SEE PAGE 132

SEE PAGE
44-1

SEE PAGE
44-1

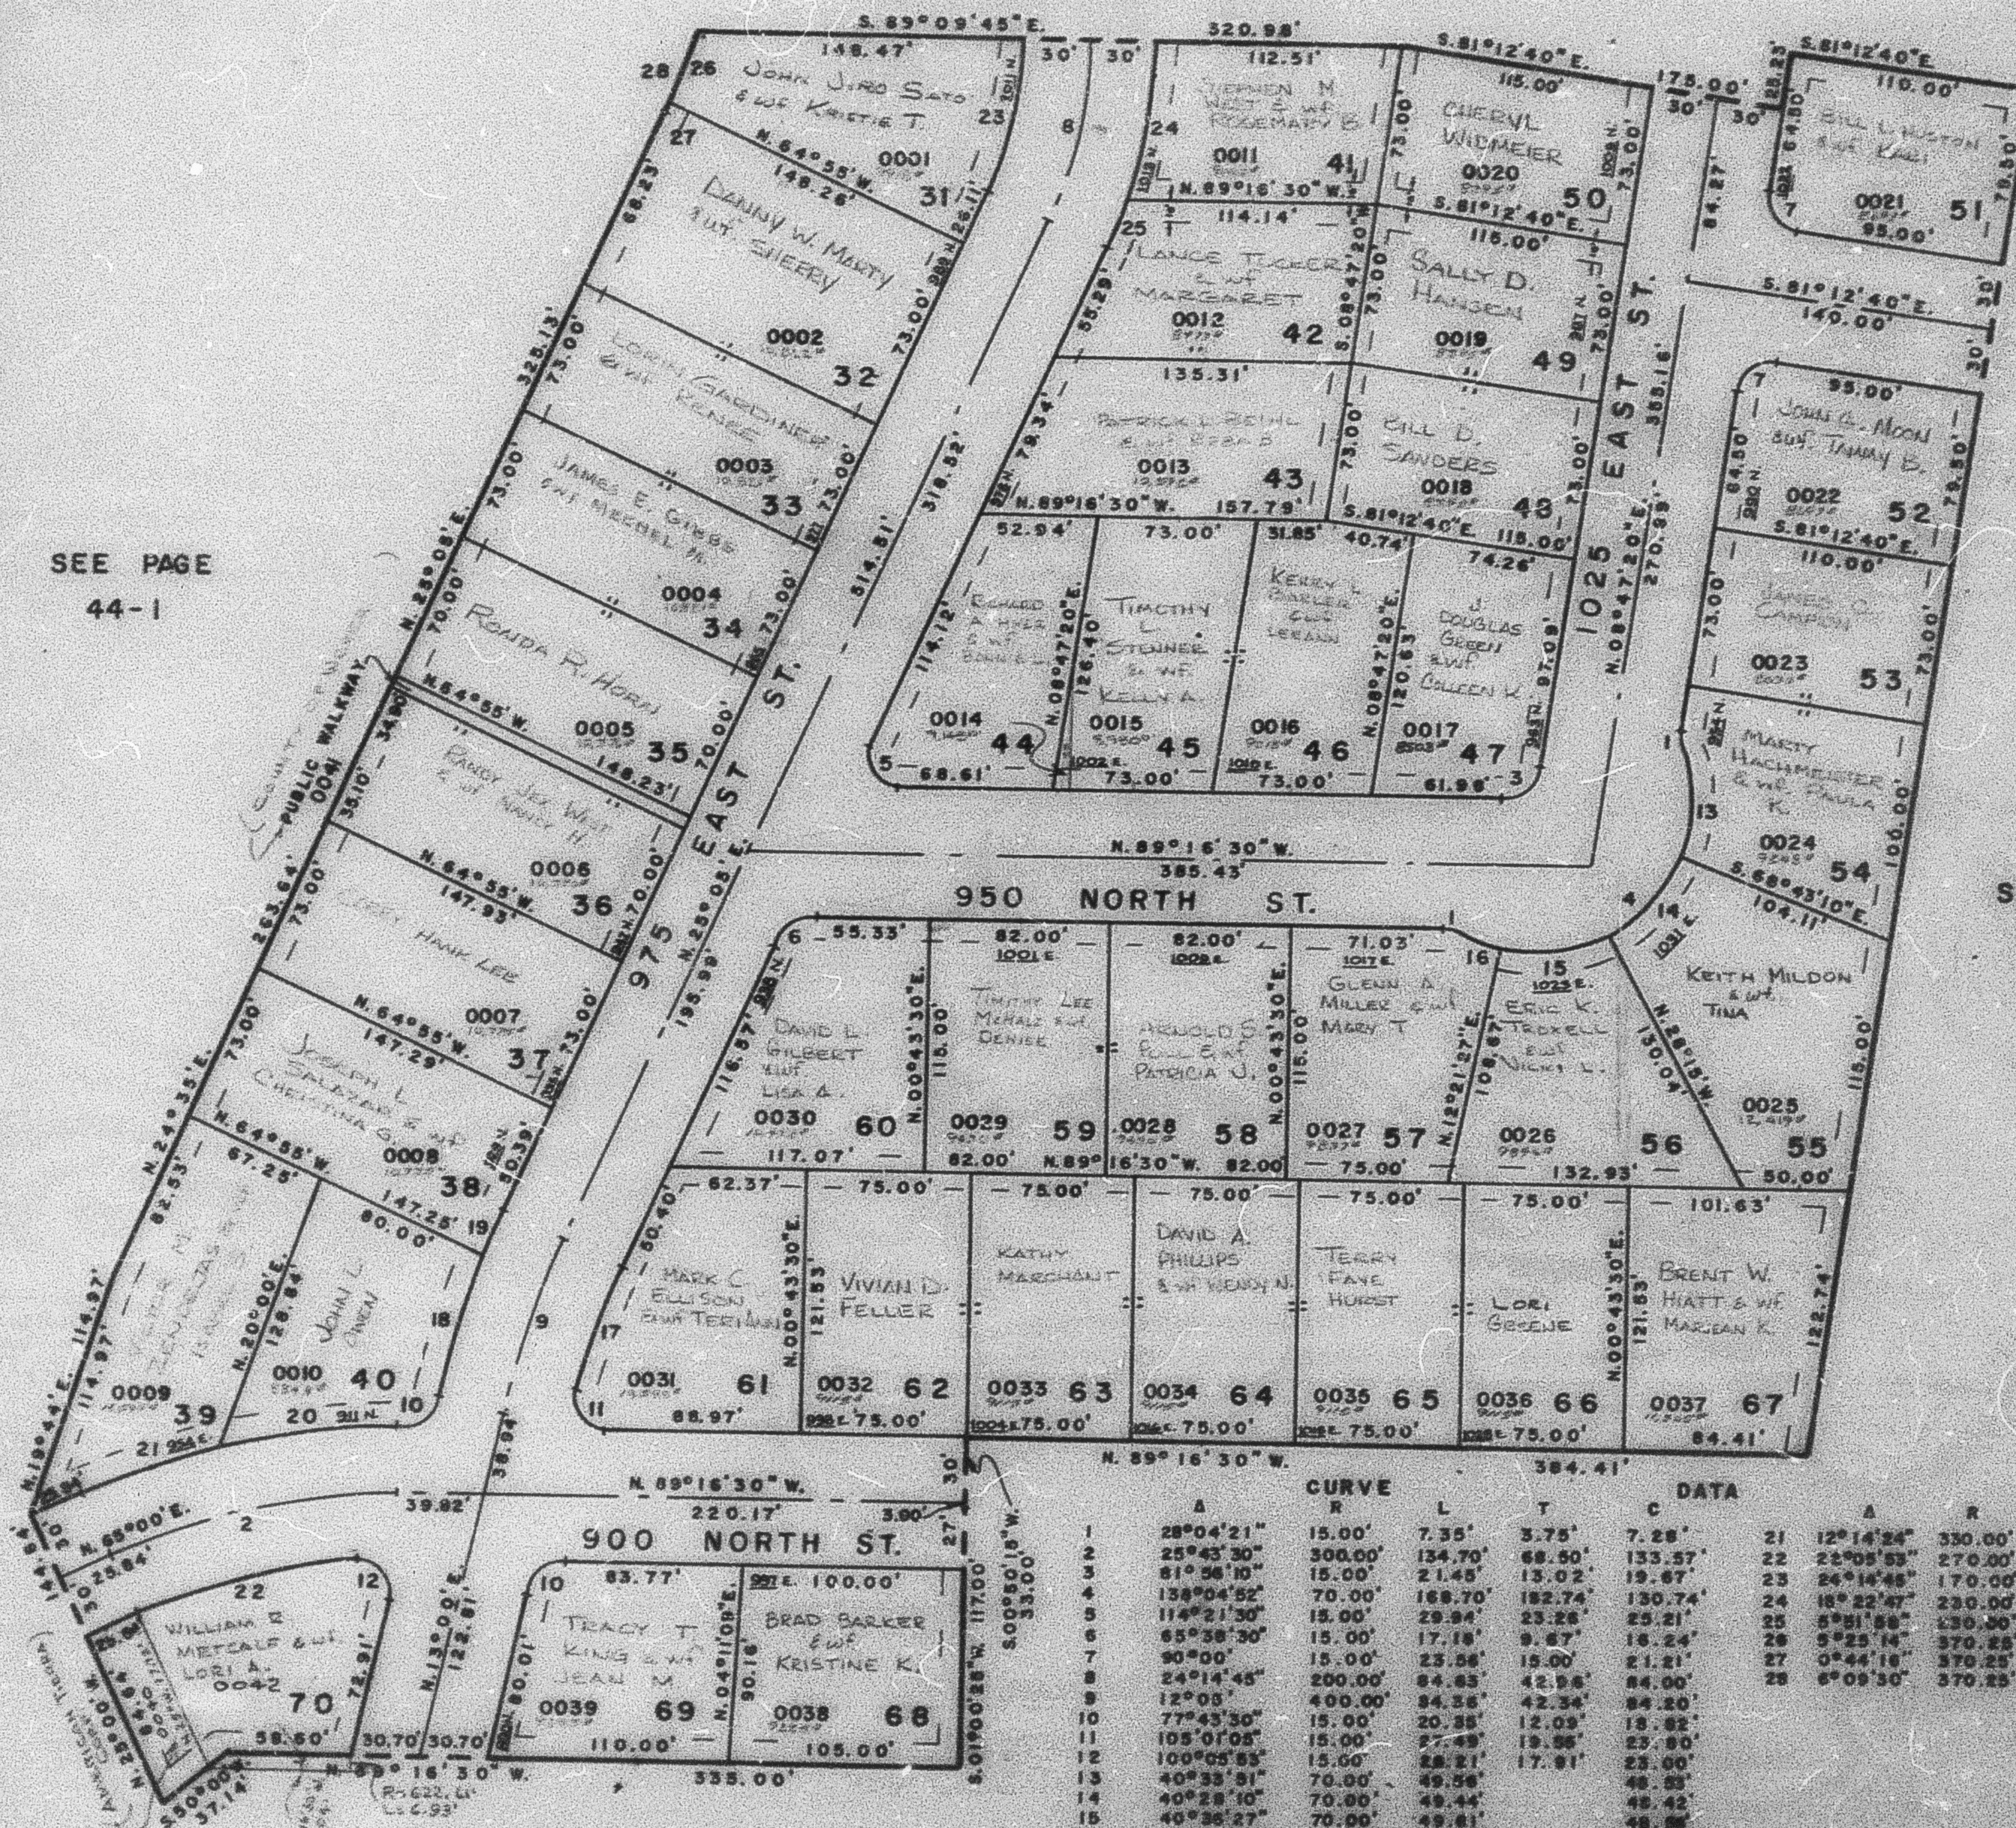

SEE PAGE 44-1

CURVE DATA				DATA			
A	R	L	T	A	R	L	C
1 28°04'21"	15.00'	7.35'	3.75'	21 12°14'24"	330.00'	70.50'	70.38'
2 25°43'30"	300.00'	134.70'	68.50'	22 22°05'53"	270.00'	104.13'	103.48'
3 81°56'10"	15.00'	21.45'	13.02'	23 24°14'45"	170.00'	71.94'	71.40'
4 138°04'52"	70.00'	168.70'	182.74'	24 18°22'47"	230.00'	73.78'	73.46'
5 114°21'30"	15.00'	29.94'	23.28'	25 5°51'58"	230.00'	23.55'	23.54'
6 65°38'30"	15.00'	17.18'	9.67'	26 9°25'14"	370.25'	35.03'	35.02'
7 90°00'	15.00'	23.56'	15.00'	27 0°44'18"	370.25'	4.77'	4.77'
8 24°14'45"	200.00'	84.83'	42.98'	28 6°09'30"	370.25'	59.80'	59.78'
9 12°03'	400.00'	84.36'	42.34'				
10 77°43'30"	15.00'	20.35'	12.03'				
11 105°01'05"	15.00'	27.49'	19.58'				
12 100°05'53"	15.00'	28.21'	17.91'				
13 40°33'31"	70.00'	49.56'	48.23'				
14 40°28'10"	70.00'	49.44'	48.42'				
15 40°35'27"	70.00'	49.81'	48.98'				
16 16°25'24"	70.00'	20.08'	20.02'				
17 9°20'25"	370.00'	60.32'	60.25'				
18 9°04'13"	430.00'	68.07'	68.00'				
19 3°00'47"	430.00'	22.61'	22.61'				
20 13°29'06"	330.00'	77.67'	77.48'				