

PART OF S.E. 1/4, SEC. 9, T. 6 N., R. 1 W., S.L.B. & M.

153

JUMPOFF CANYON SUBDIVISION NO. 2

TAXING UNIT: 25

IN WEBER COUNTY

PREFIX: 11 - 153


LOTS 22-34

SCALE: 1" = 50'

EXCEPT WHERE OTHERWISE SHOWN
ALL LOTS OWNED BY
ELDON H. KNUDSEN
SUI ARLEN M.

N.E. COR. S.E. 1/4 SEC. 9

SEE PAGE 171

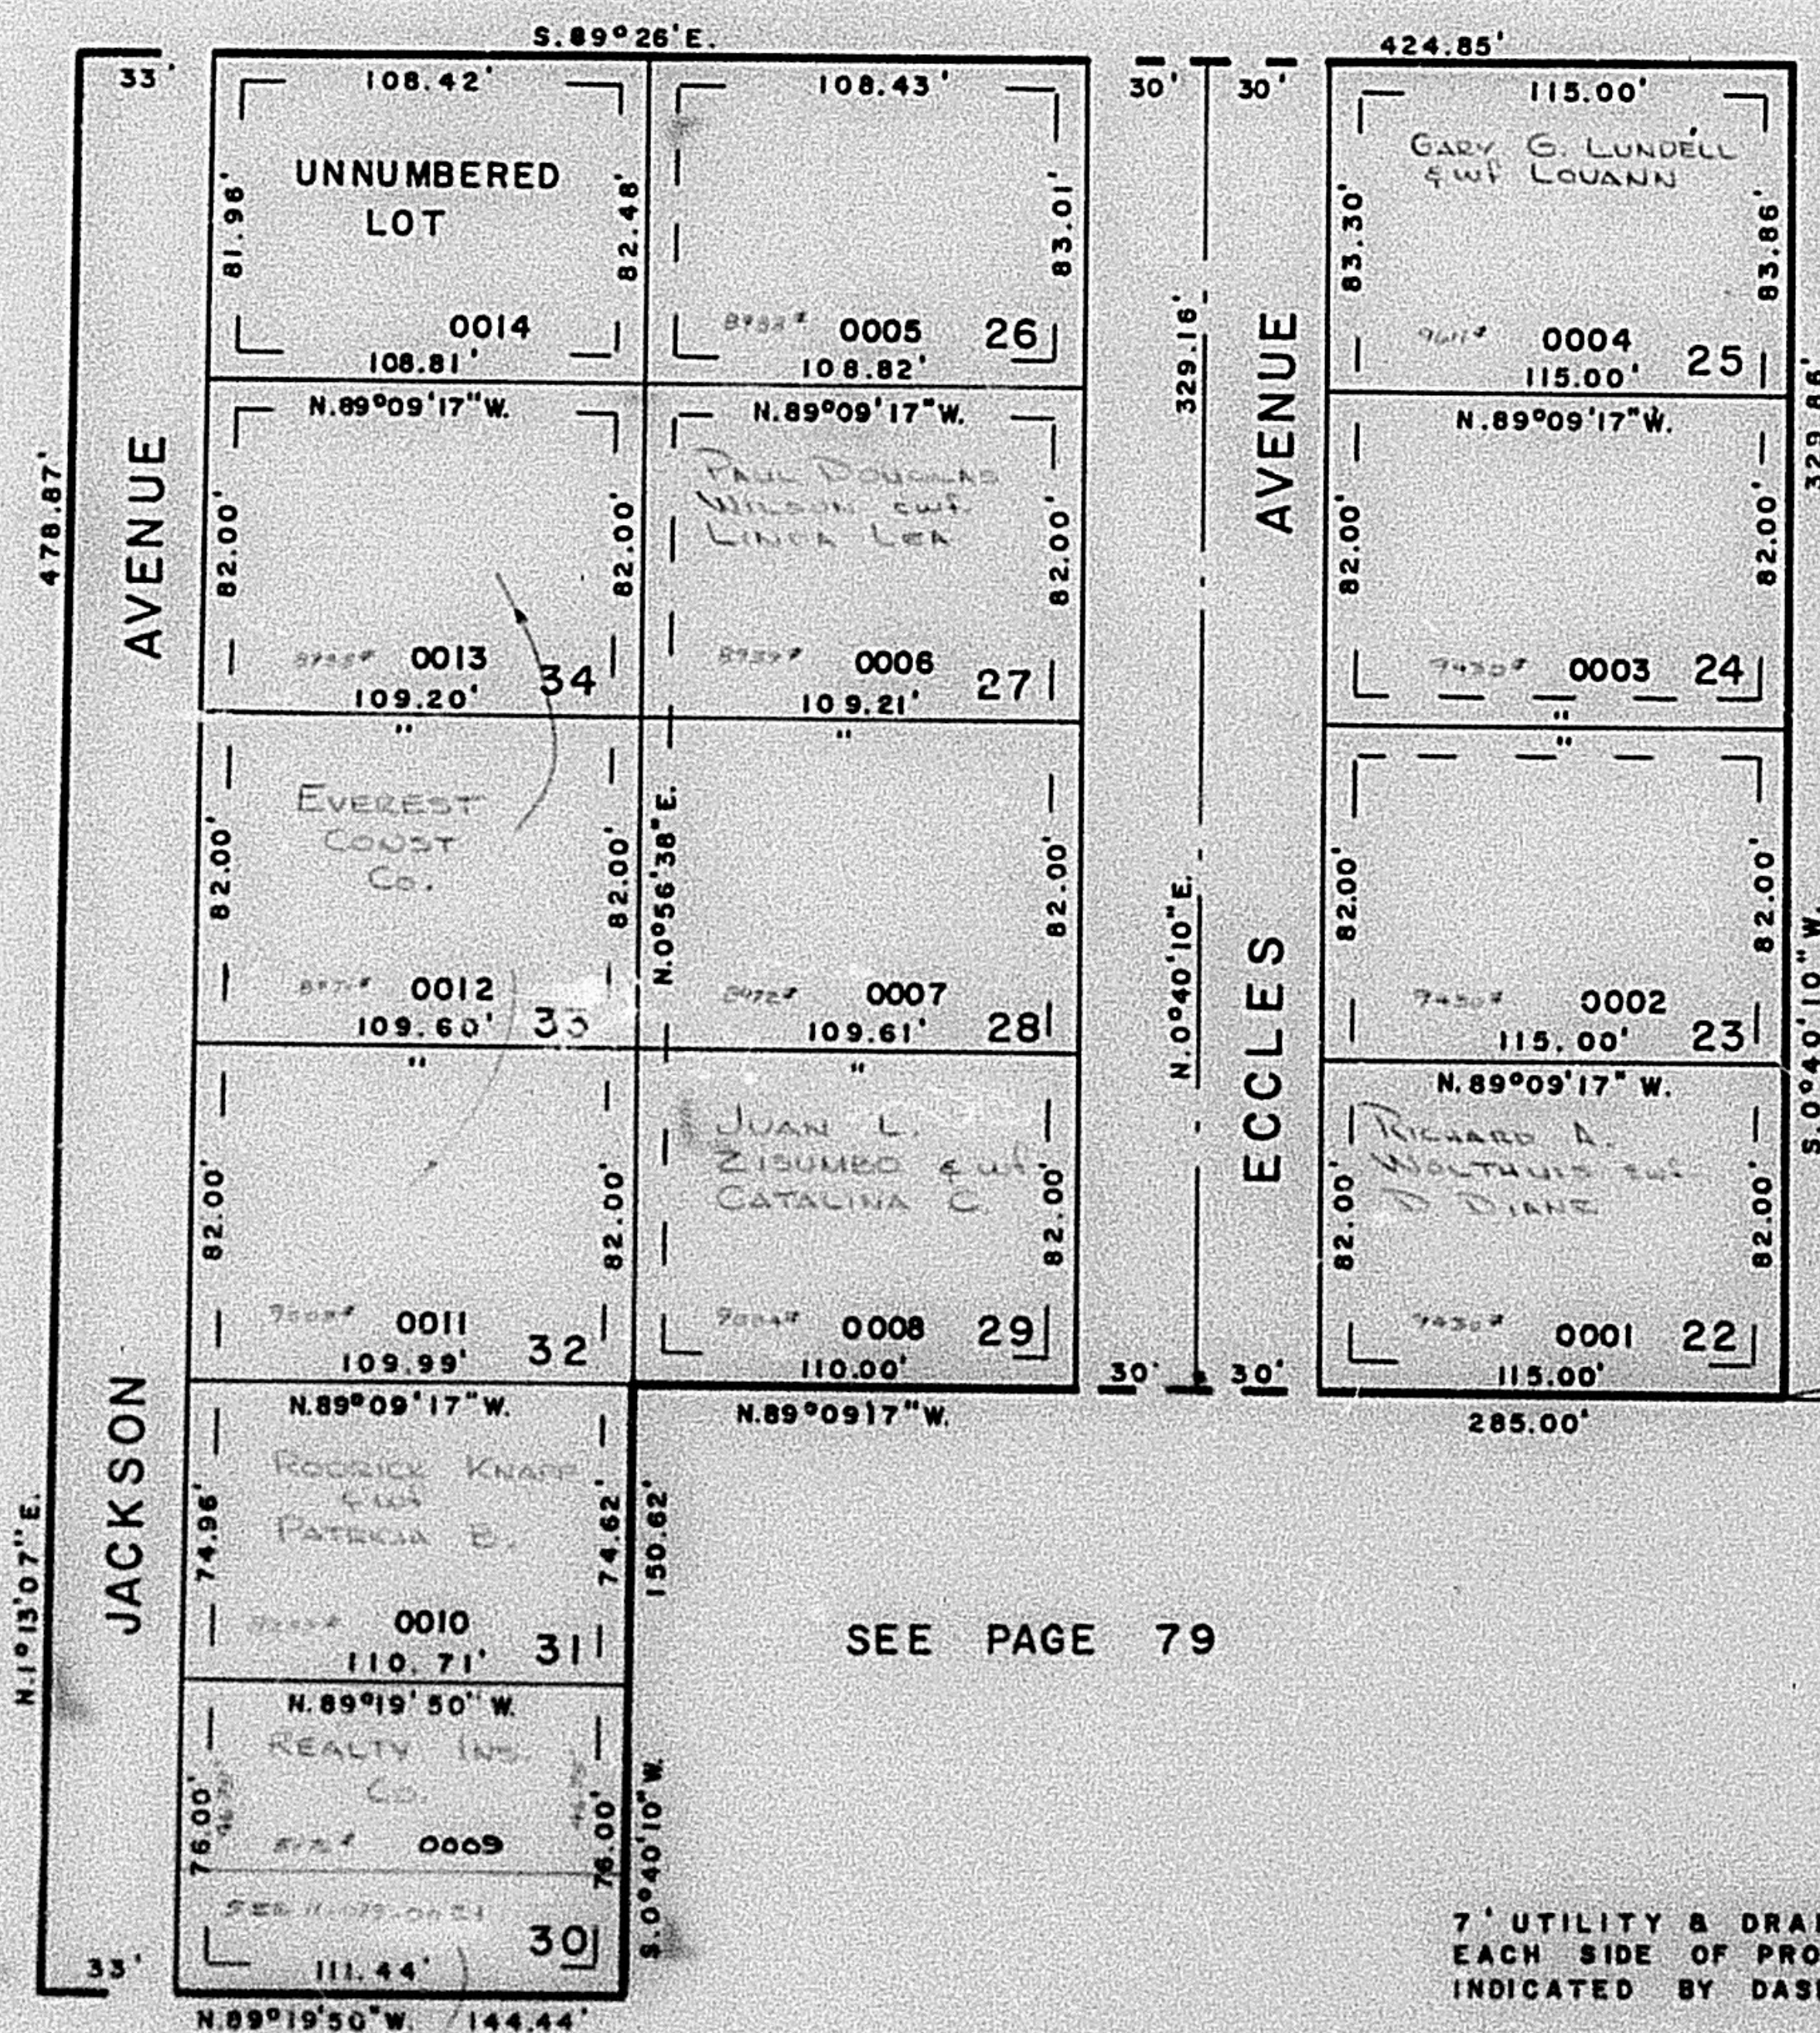

SEE PAGE 146

SEE PAGE 79

SEE PAGE 79

7' UTILITY & DRAINAGE EASEMENTS
EACH SIDE OF PROPERTY LINE AS
INDICATED BY DASHED LINES

FOR COMPLETE ENG. DATA
SEE ORIG. DED. PLAT IN
BOOK 21, PAGE 12