

PART OF S.E. 1/4, SEC. 9, T. 6 N., R. 1 W., S.L.B. & M.

153

JUMPOFF CANYON SUBDIVISION NO., 2

TAXING UNIT: 25

IN WEBER COUNTY

PREFIX: 11 - 153

LOTS 22-34

SCALE: 1" = 50'


EXCEPT WHERE OTHERWISE SHOWN
ALL LOTS OWNED BY
ELSON H. KASPER
AND ALICE H.

SEE PAGE 171

N.E. COR. SE 1/4 SEC. 9

SEE PAGE 146

SEE
PAGE
71

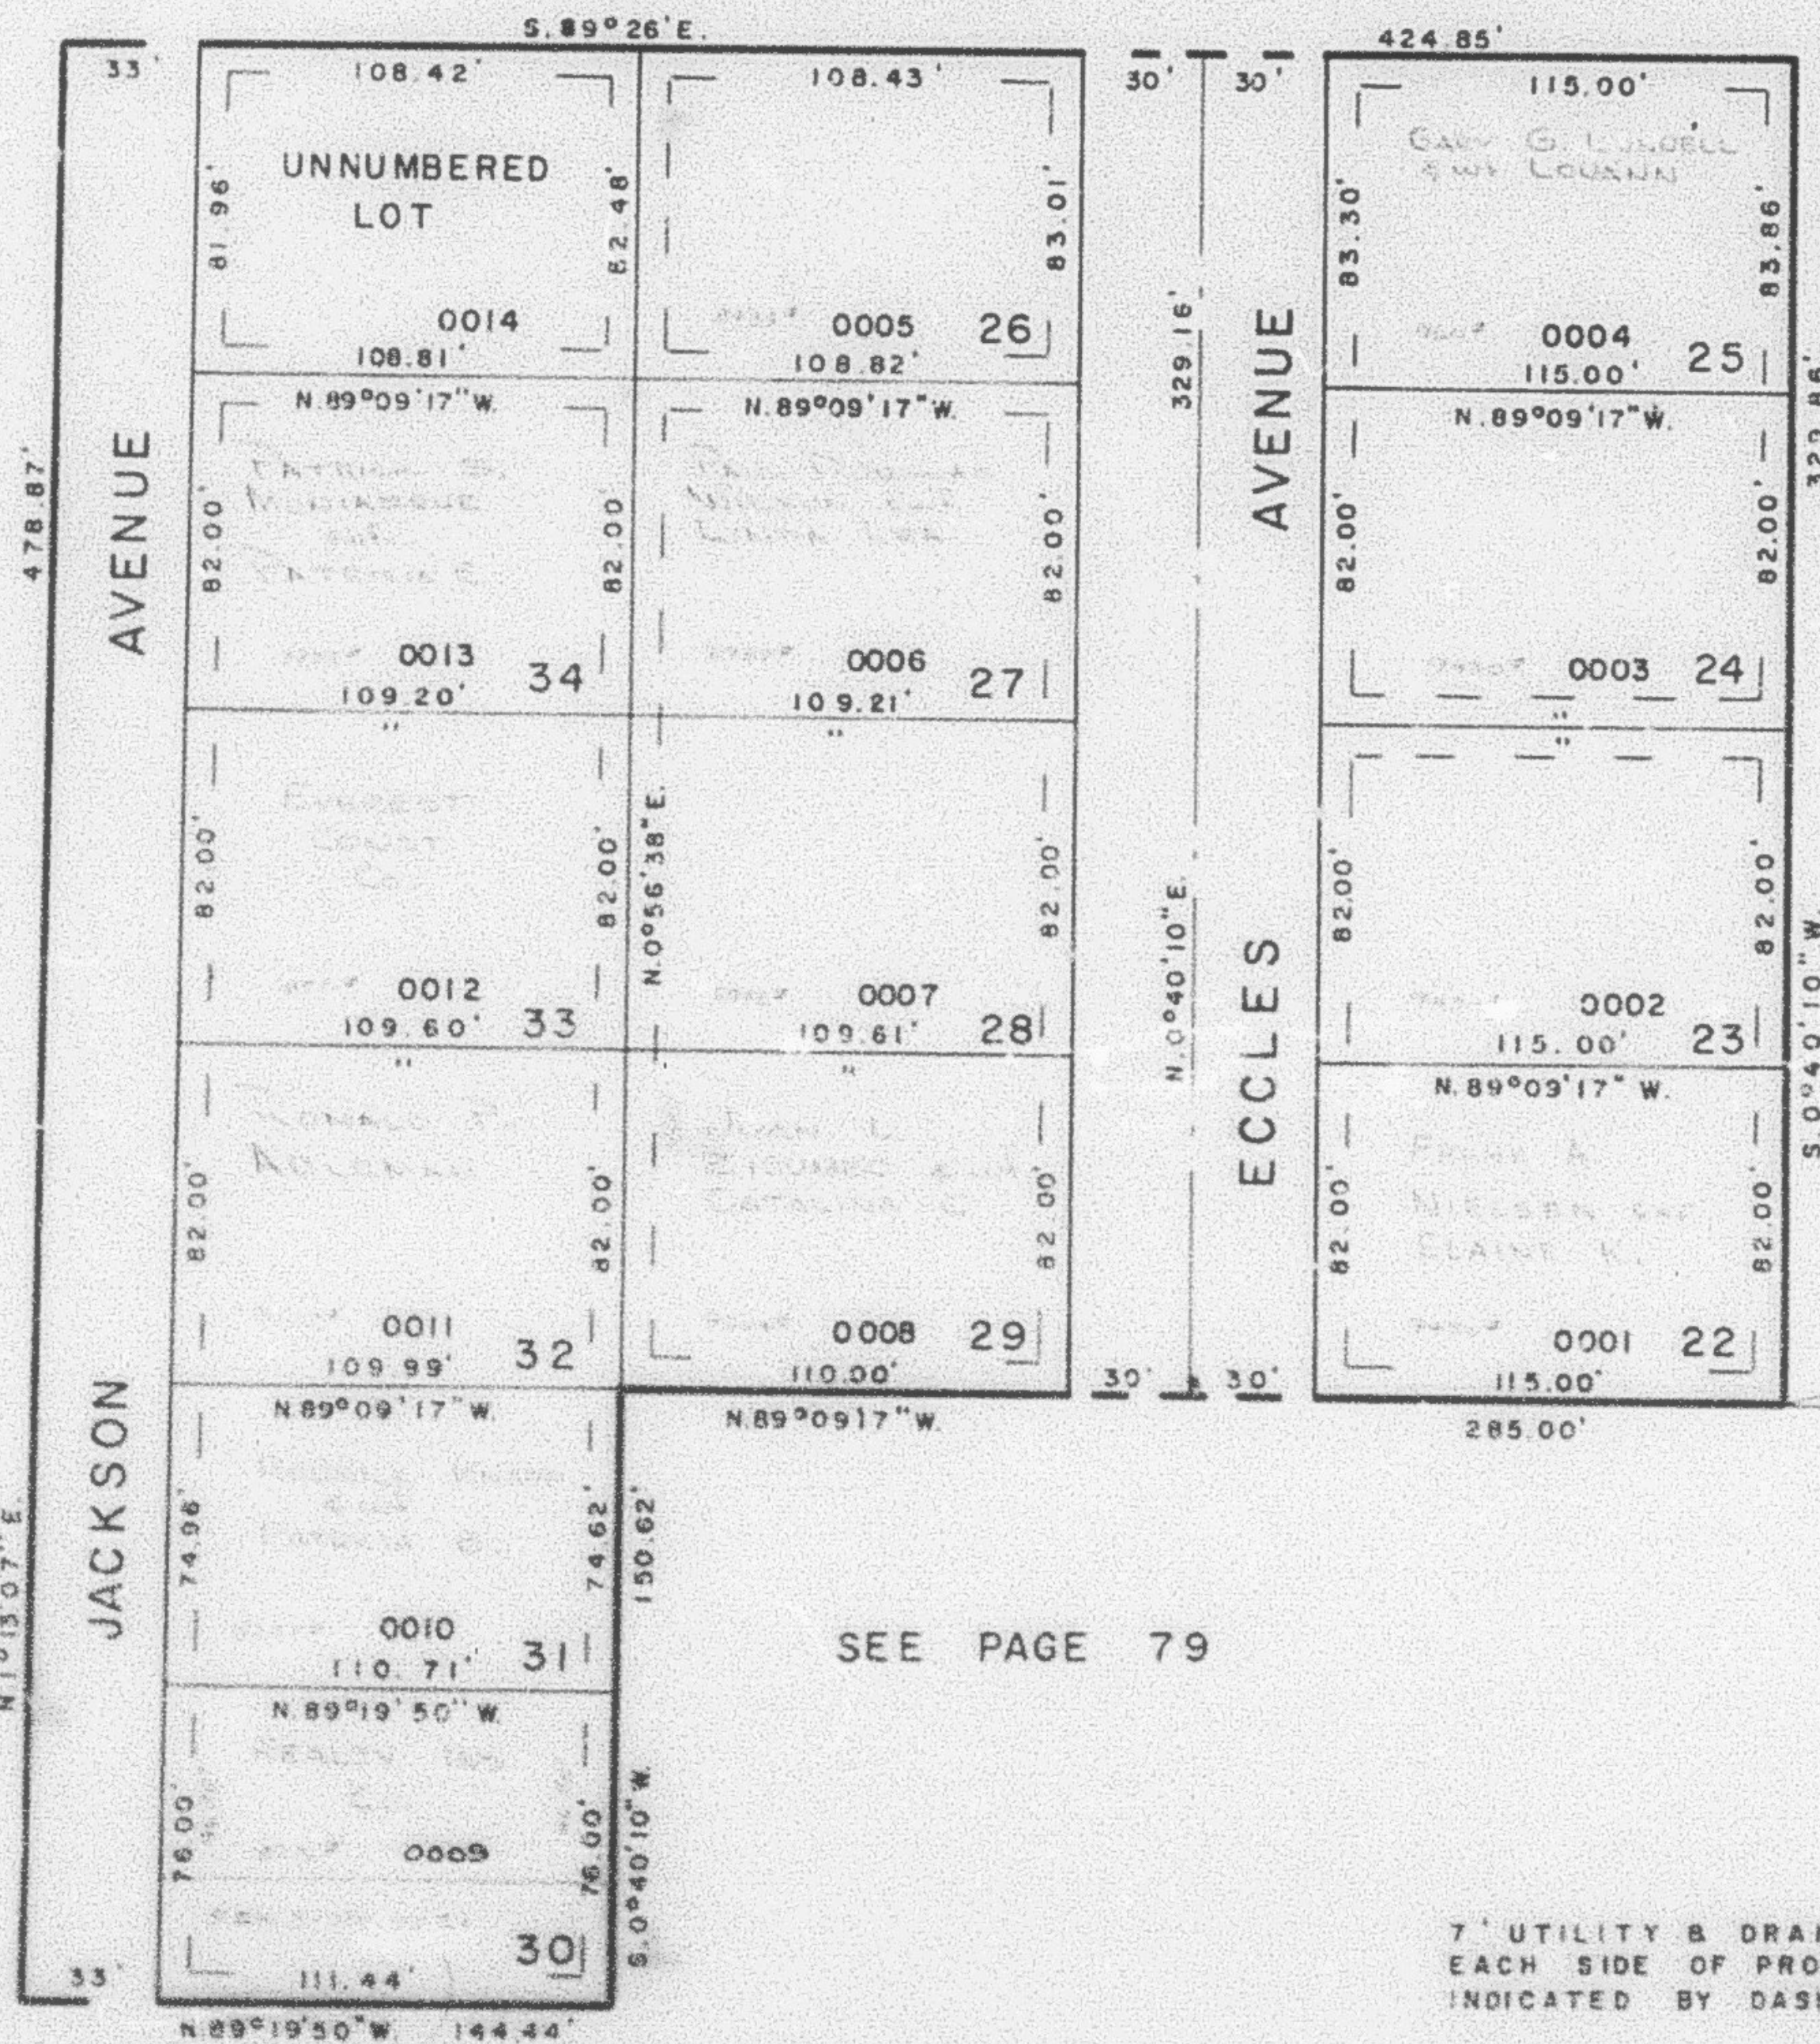

SEE PAGE 79

SEE PAGE 79

7' UTILITY & DRAINAGE EASEMENTS
EACH SIDE OF PROPERTY LINE AS
INDICATED BY DASHED LINES

FOR COMPLETE ENG. DATA
SEE ORIG. DEED. PLAT IN
BOOK 21, PAGE 12