

TAXING UNIT: 10

WOODFIELD ESTATES


PREFIX: 11 -154

IN WEBER COUNTY

SCALE: 1" = 50'

EXCEPT WHERE OTHERWISE SHOWN
ALL LOTS OWNED BY:
WELCH CONST. CO.

N.E. 1/4 OF SEC. 5,
T. 6 N., R. 1 W., S. L. B. & M.

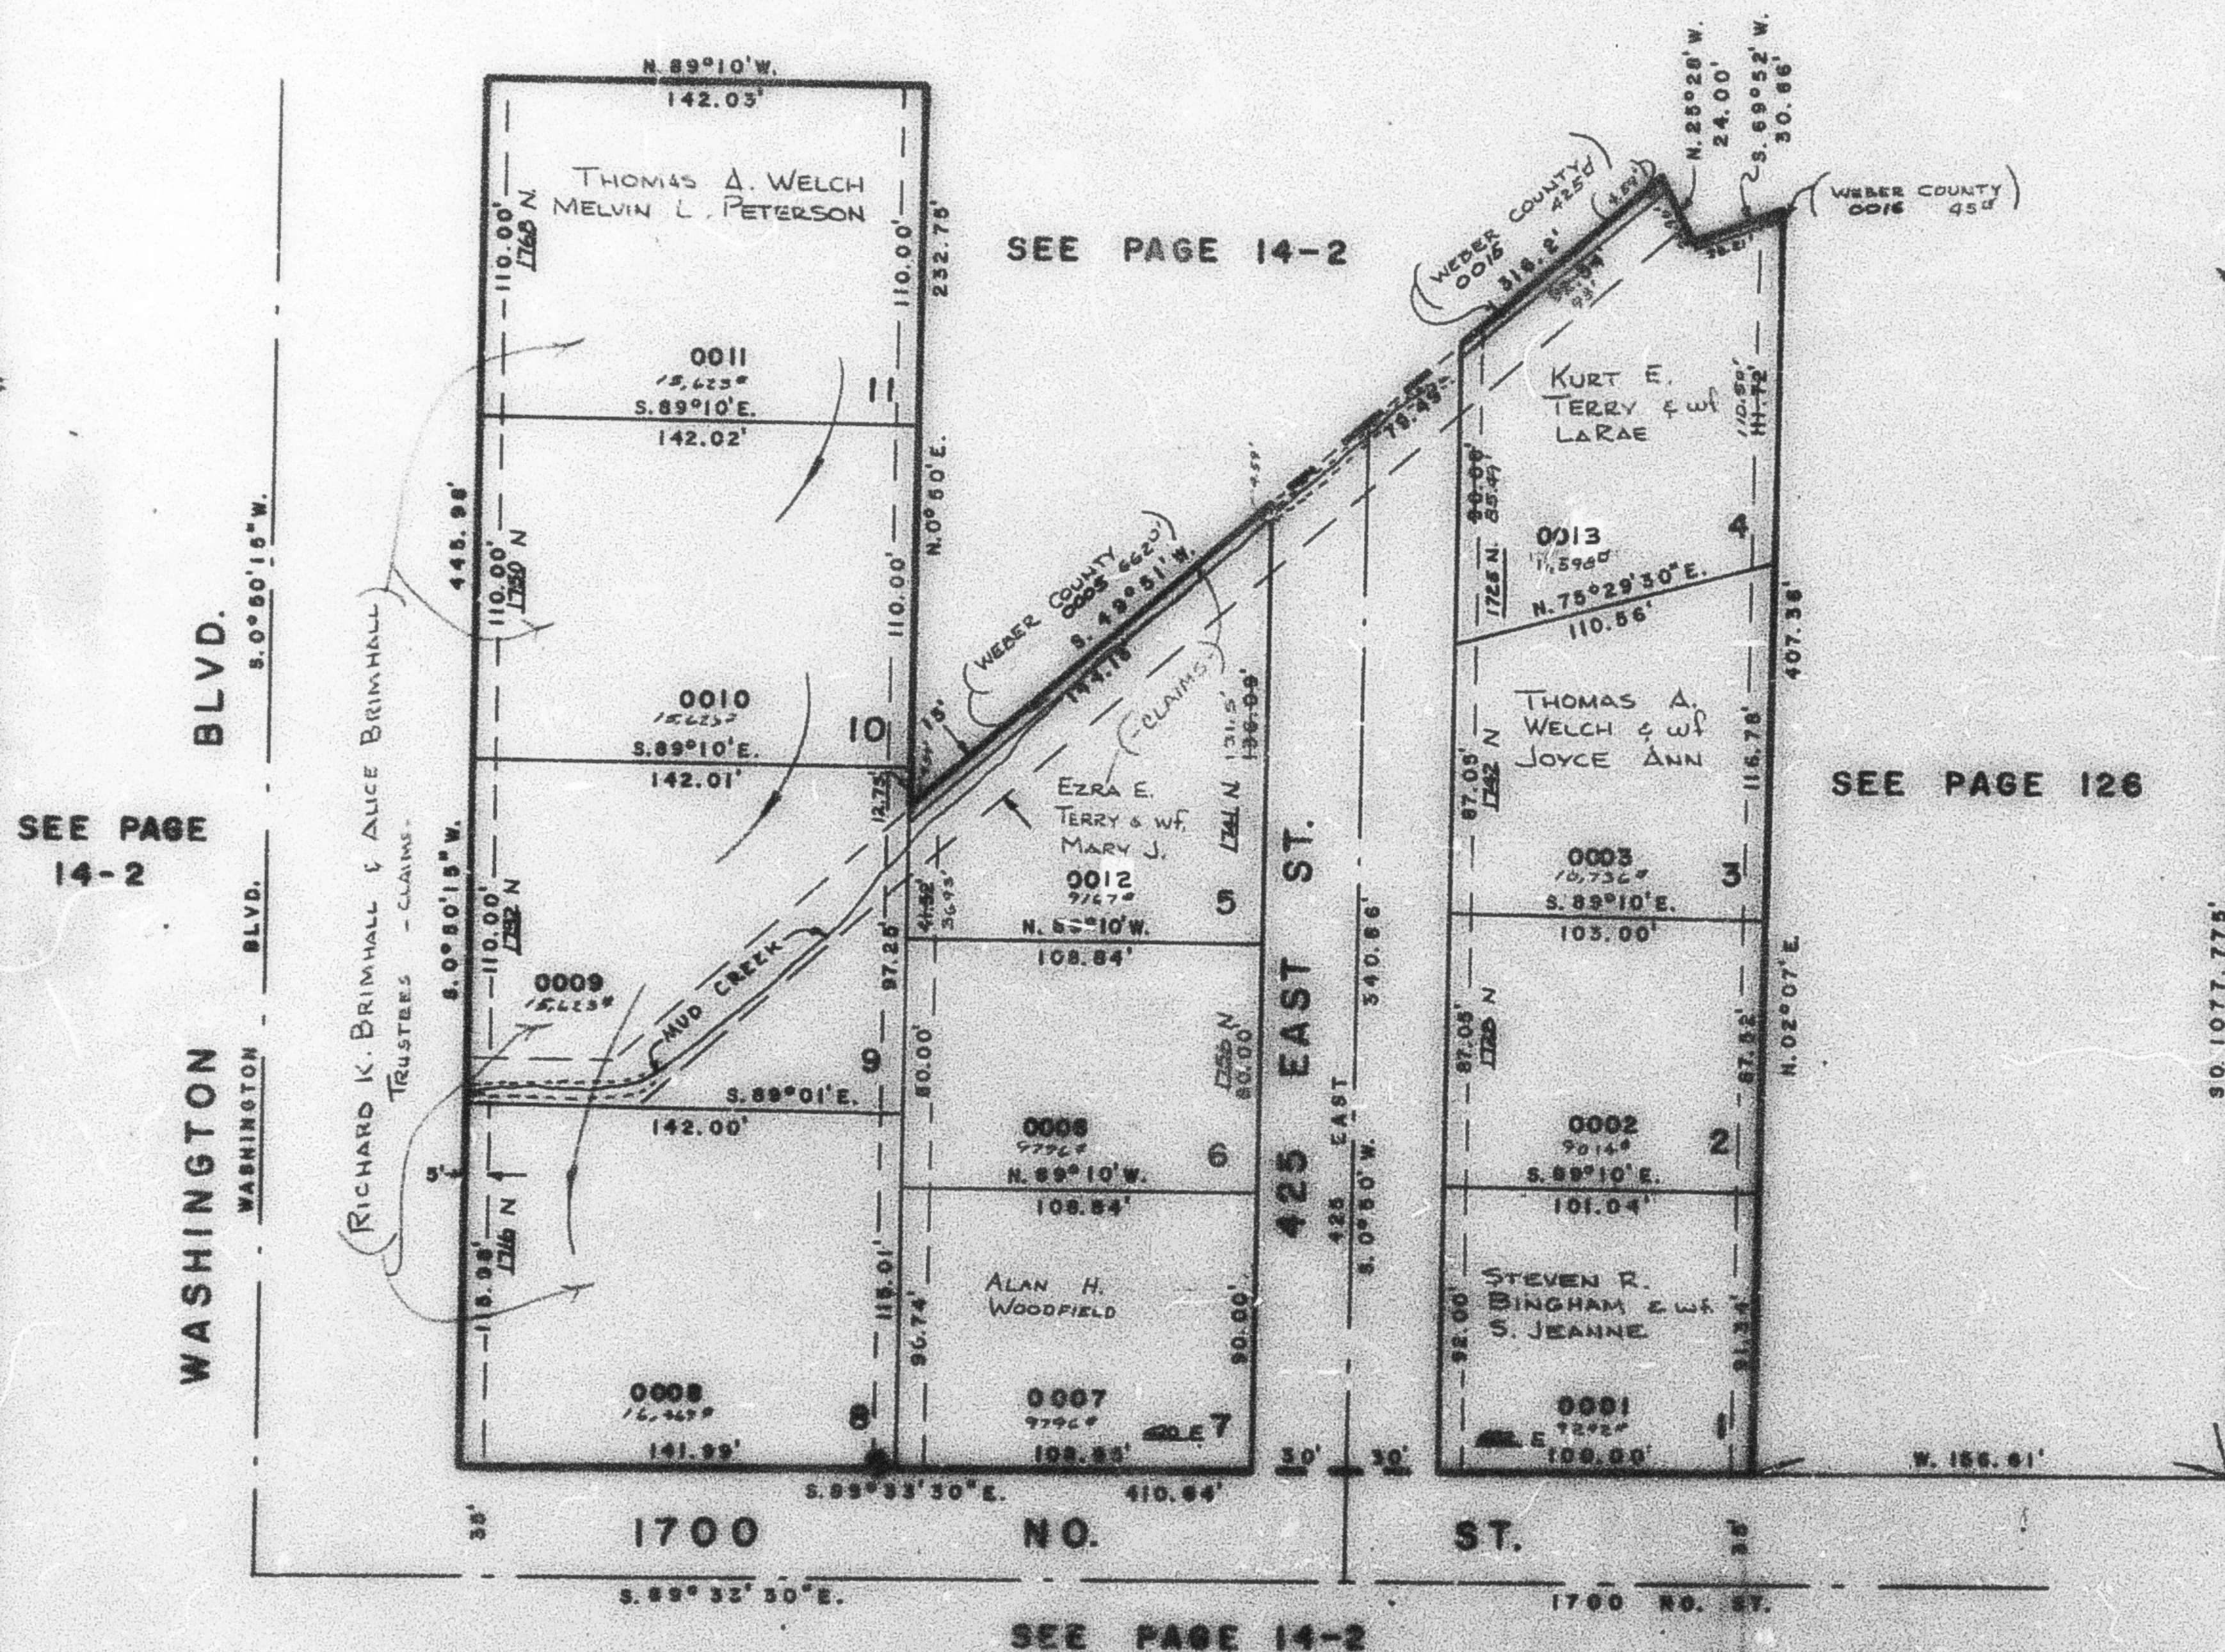

NOTE: 7' UTILITY EASEMENTS EACH SIDE OF
PROPERTY LINES AS SHOWN BY DASHED
LINES.

NOTE: 18' DRAINAGE EASEMENT FOR PIPING AND
MAINTENANCE OF MUD CREEK.

FOR COMPLETE ENG. DATA SEE
ORIG. DEV. PLAT IN BK. 21, PG. 14