

PART OF N.E. 1/4, SEC. 5, T. 6 N., R. 1 W., S. 1. B. & M.

154

TAXING UNIT: 10


WOODFIELD ESTATES

PREFIX: 11-154

IN WEBER COUNTY

SCALE: 1" = 50'

N.E. 1/4 OF SEC. 5,
T. 6 N., R. 1 W., S. 1. B. & M.

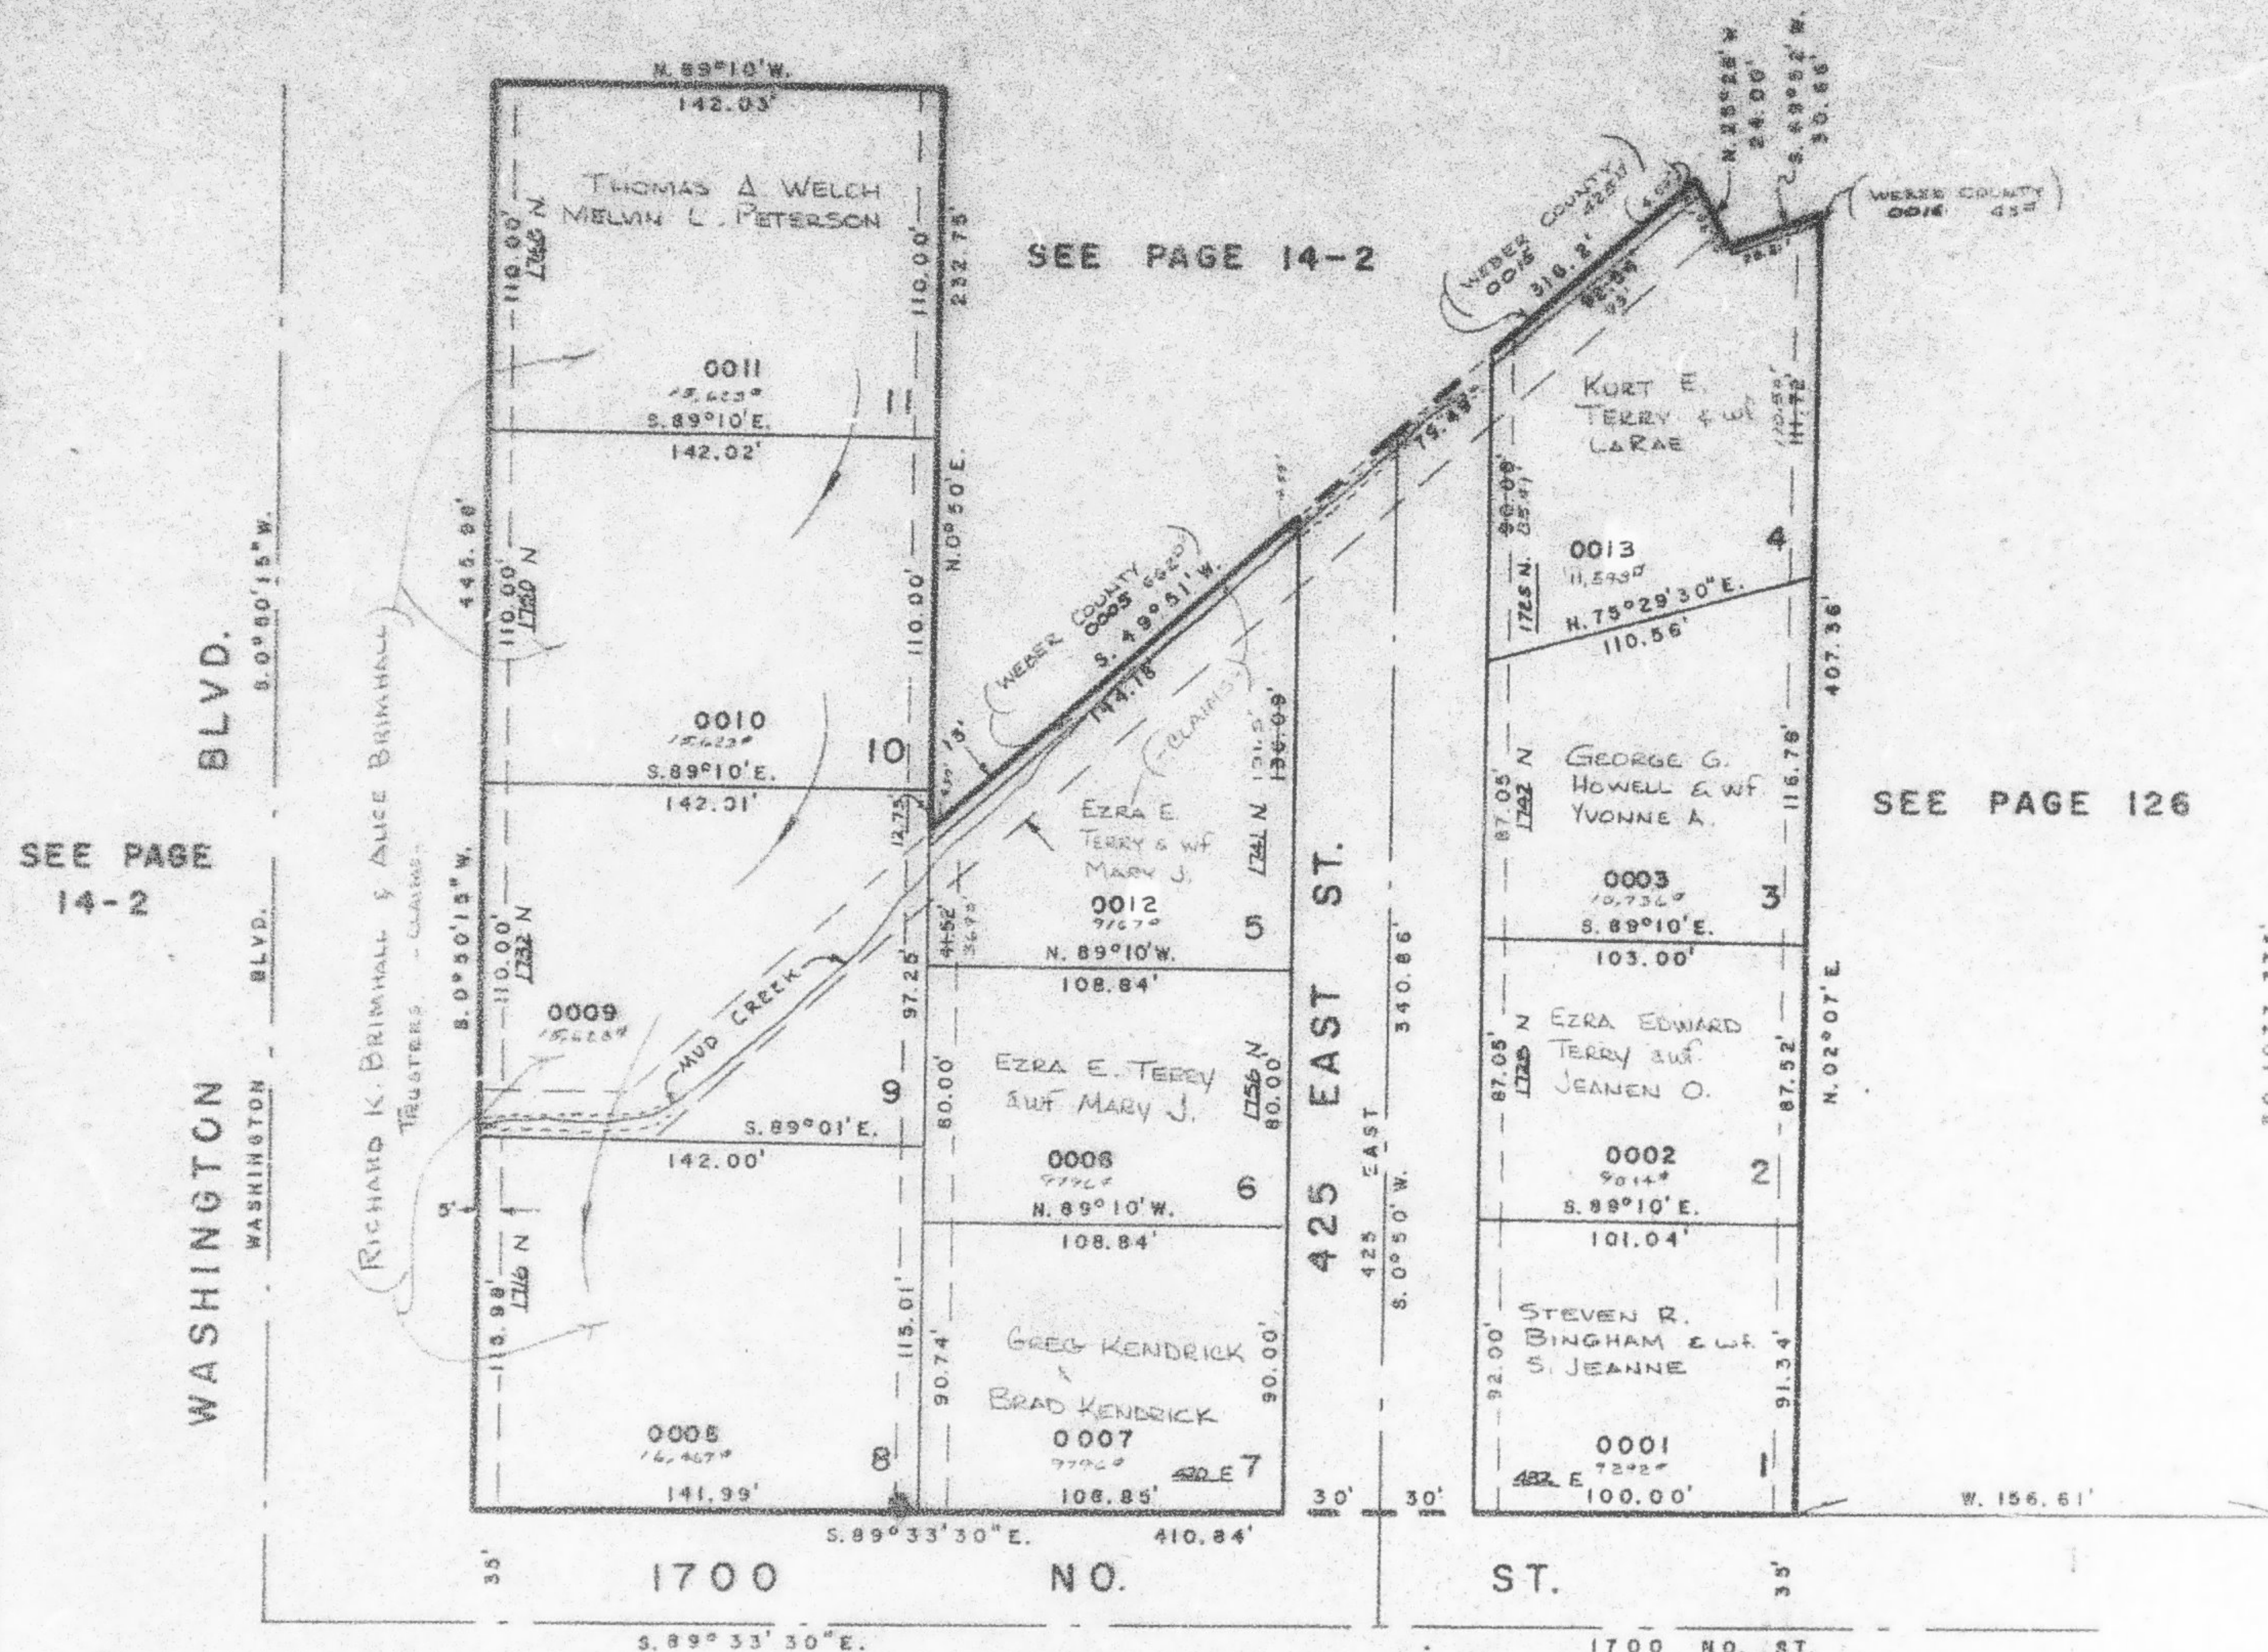

NOTE: 7' UTILITY EASEMENTS EACH SIDE OF
PROPERTY LINES AS SHOWN BY DASHED
LINES.

NOTE: 15' DRAINAGE EASEMENT FOR PIPING AND
MAINTENANCE OF MUD CREEK.

FOR COMPLETE ENG. DATA SEE
ORIG. OED. PLAT IN BK. 21, PG. 14