

PART OF S. 1/2 SEC. 8, & N. 1/2, SEC. 17, T. 6 N., R. 1 W., S. L. B. & M.

155

PARKWOOD ESTATES NO. 1

TAXING UNIT: 25


LOTS, 1-8, 19-21

PREFIX: 11-155

IN OGDEN CITY

SCALE: 1" = 50'

SEE PAGE 43

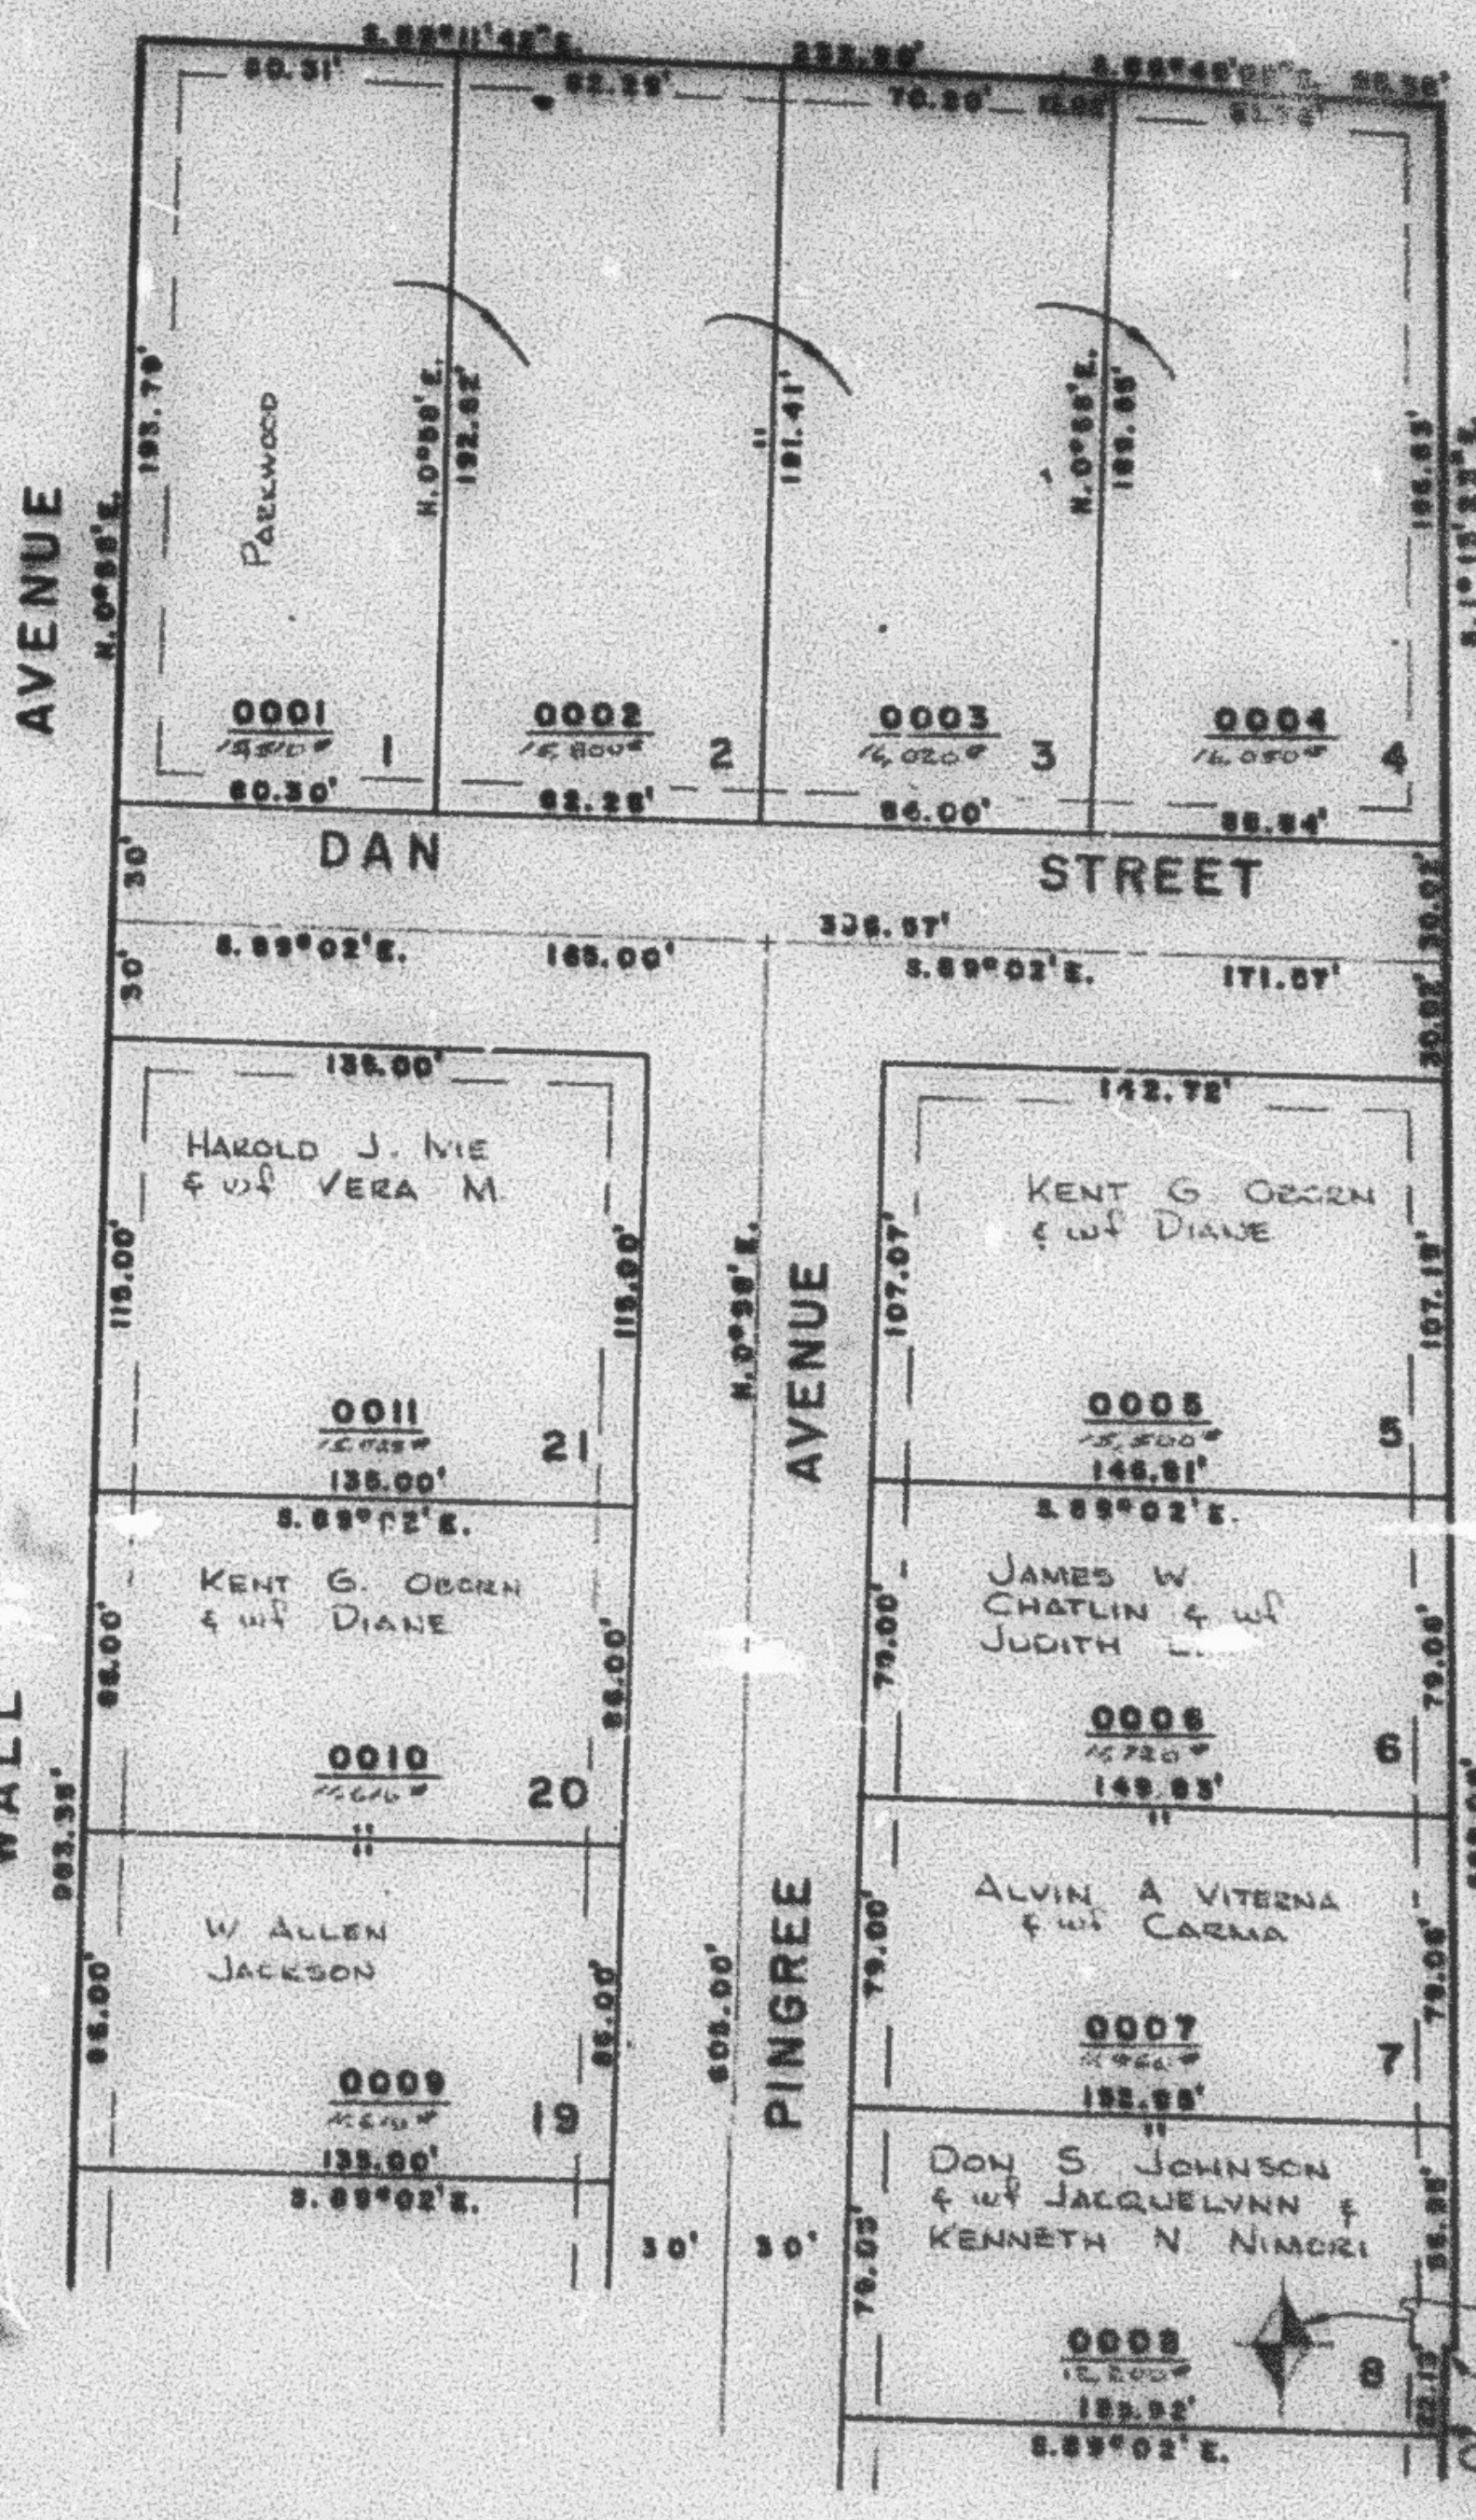

SEE PAGE 36

SEE PAGE 43

NOTE: 7' UTILITY & DRAINAGE EASEMENTS
EACH SIDE OF PROPERTY LINES
AS INDICATED BY DASHED LINES.
NOTE: FOR COMPLETE ENG. DATA SEE
ORIG. DES. PLAT IN BOOK 21,
PAGE 40.

SEE PAGE 36

SEE PAGE 156

G.W.G. 4-78