

PART OF S. 1/2 SEC. 8, & N. 1/2, SEC. 17, T. 6N., R. 1W., S.L.B. & M.

156

PARKWOOD ESTATES NO. 1

TAXING UNIT: 25

LOTS, 9-18


PREFIX: 11-156

IN OGDEN CITY

SCALE: 1"=50'

SEE PAGE 155

SEE PAGE 75-1
BOOK 12

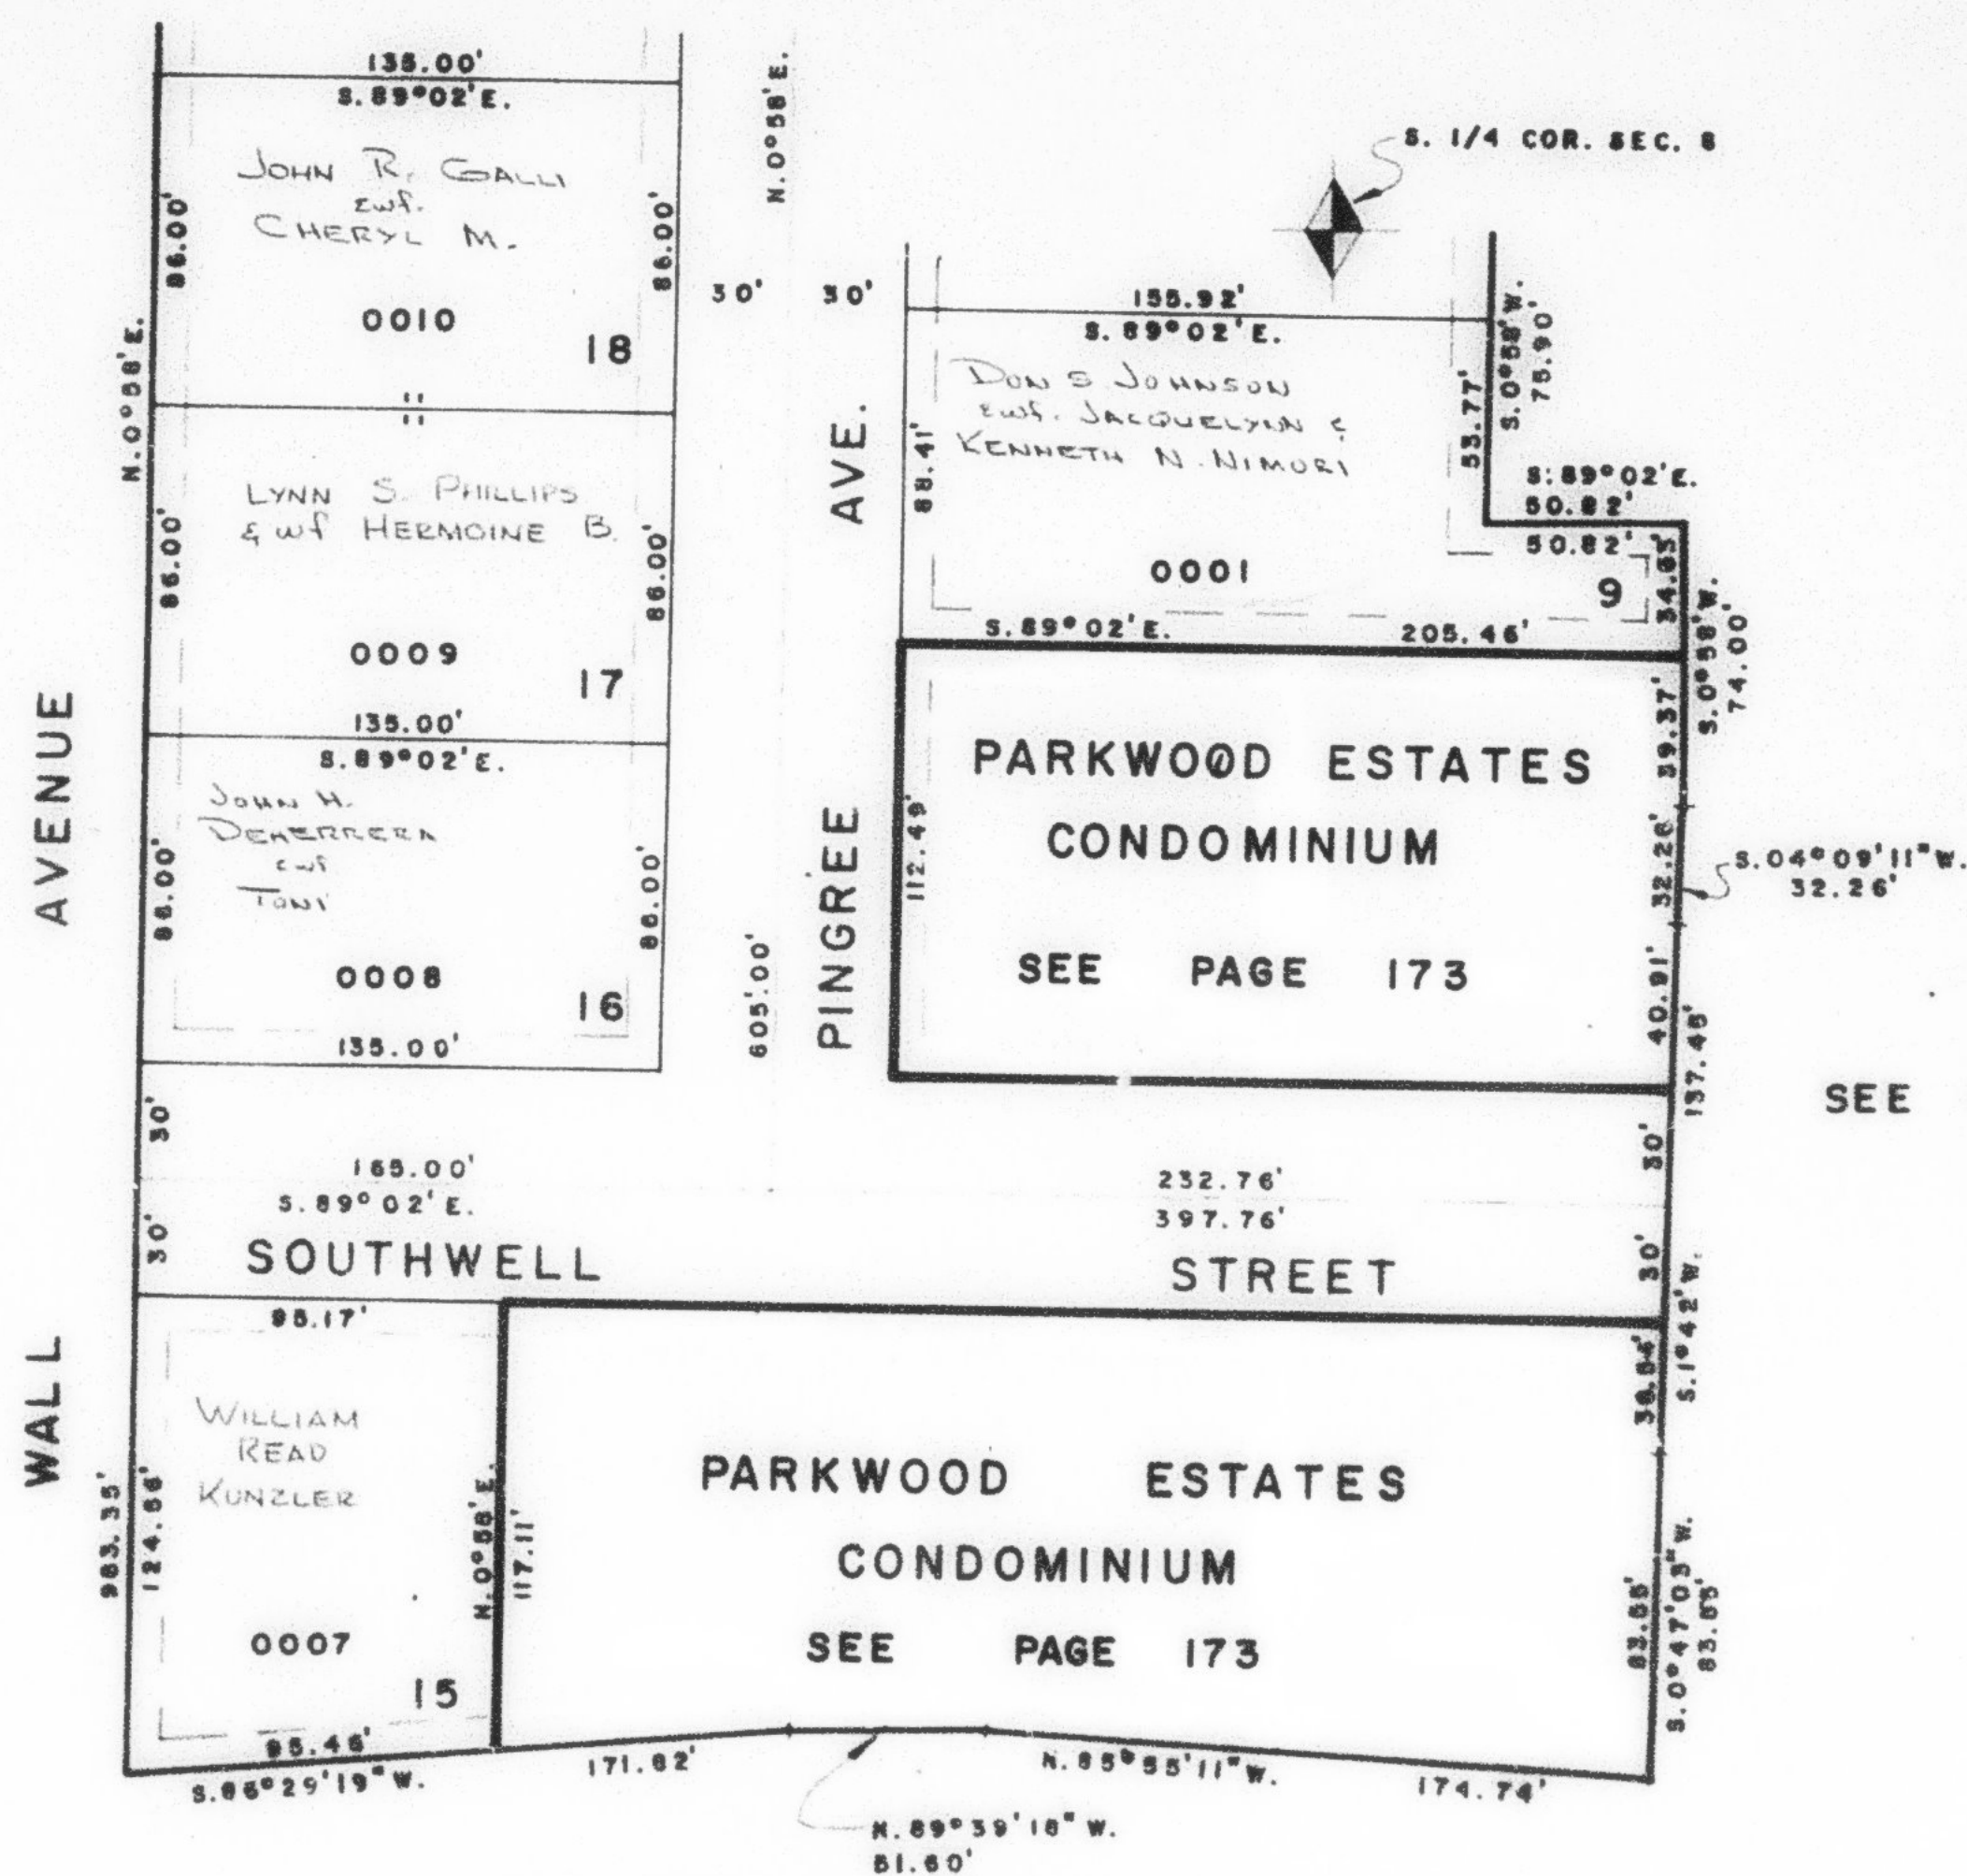

SEE PAGE 36

SEE PAGE 75-1, BOOK-12

NOTE: 7' UTILITY & DRAINAGE EASEMENTS EACH SIDE OF
PROPERTY LINES AS INDICATED BY DASHED LINES.
NOTE: FOR COMPLETE ENG. DATA SEE ORIG. DED. PLAT
BOOK 21, PAGE 40.