

PART OF N.W. 1/4 OF SEC. 3, & N.E. 1/4 OF SEC. 4, T.6N., R.1W., S.L.B. & M

157

CARRIAGE HILL ESTATES

TAXING UNIT: 10

NORTH OGDEN CITY

PREFIX: 11-157

LOTS 1-13

SCALE: 1"=100'

N.W. COR. SEC.
3, T.6N., R.1W.
S.L.B. & M.

1107.92
SOUTH

SEE PAGE 2 (MARELL BOO NICHOLLS)
- CLAIMED


NOTE: 7' UTILITY & DRAINAGE EASEMENTS EACH SIDE OF PROPERTY LINES AS INDICATED BY DASHED LINES UNLESS SHOWN OTHERWISE.
NOTE: FOR COMPLETE ENG. DATA SEE ORIG. DED. PLAT IN BOOK, 21, PAGE, 49.

SEE PAGE 2

SEE PAGE 2

SEE PAGE 2

SEE PAGE 3-2

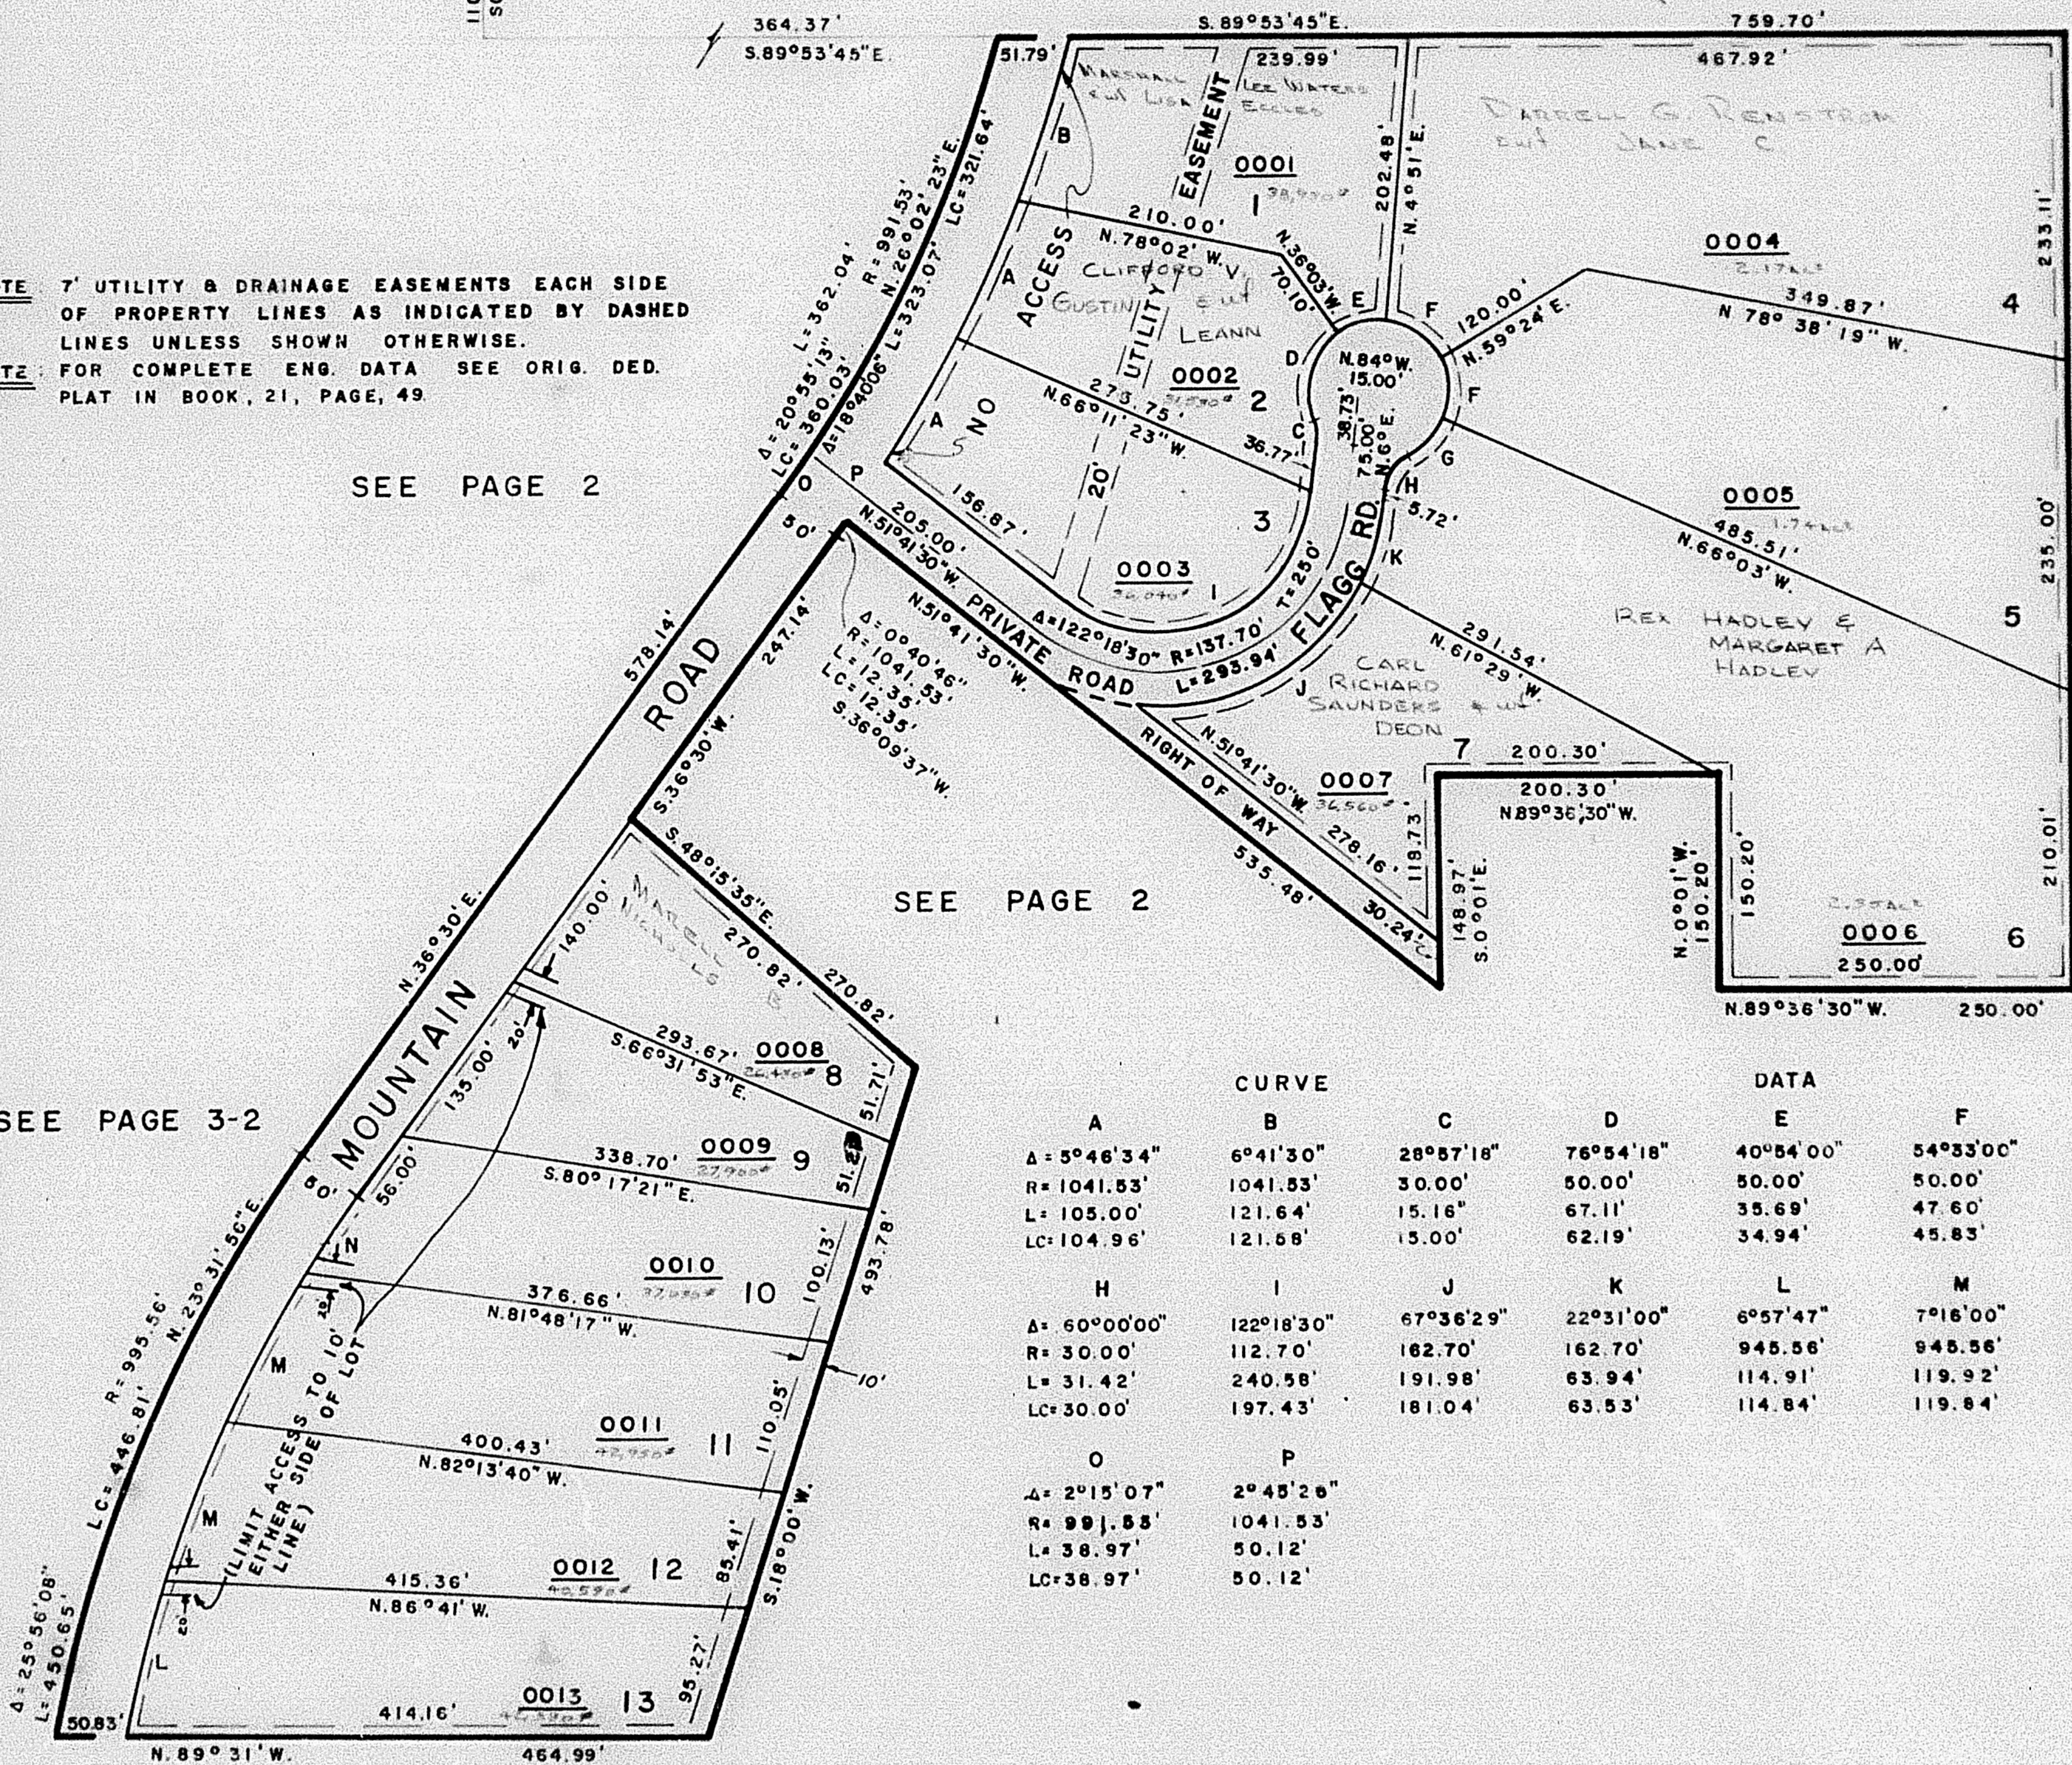

CURVE

DATA

A	B	C	D	E	F	G
$\Delta = 5^{\circ}46'34''$	$6^{\circ}41'30''$	$28^{\circ}57'18''$	$76^{\circ}54'18''$	$40^{\circ}54'00''$	$54^{\circ}33'00''$	$42^{\circ}03'00''$
$R = 1041.53'$	$1041.53'$	$30.00'$	$50.00'$	$50.00'$	$50.00'$	$50.00'$
$L = 105.00'$	$121.64'$	$15.16'$	$67.11'$	$35.69'$	$47.60'$	$36.70'$
$LC = 104.96'$	$121.68'$	$15.00'$	$62.19'$	$34.94'$	$45.83'$	$35.88'$
H	I	J	K	L	M	N
$\Delta = 60^{\circ}00'00''$	$122^{\circ}18'30''$	$67^{\circ}36'29''$	$22^{\circ}31'00''$	$6^{\circ}57'47''$	$7^{\circ}16'00''$	$3^{\circ}54'00''$
$R = 30.00'$	$112.70'$	$162.70'$	$162.70'$	$945.56'$	$945.56'$	$945.56'$
$L = 31.42'$	$240.58'$	$191.98'$	$63.94'$	$114.91'$	$119.92'$	$64.36'$
$LC = 30.00'$	$197.43'$	$181.04'$	$63.53'$	$114.84'$	$119.64'$	$64.35'$
O	P					
$\Delta = 2^{\circ}15'07''$	$2^{\circ}45'26''$					
$R = 991.53'$	$1041.53'$					
$L = 38.97'$	$50.12'$					
$LC = 38.97'$	$50.12'$					