

PART OF N.W. 1/4 OF SEC. 3, & N.E. 1/4 OF SEC. 4, T.6N., R.1W., S.L.B. & M.

157

CARRIAGE HILL ESTATES

TAXING UNIT: 10

NORTH OGDEN CITY

PREFIX: 11-157

LOTS 1-13

SCALE: 1"=100'

N.W. COR. SEC.
3, T.6N., R.1W.
S.L.B. & M.

SEE PAGE 2 (MARELL E. NICHOLLS)
CLAIMS


NOTE 7' UTILITY & DRAINAGE EASEMENTS EACH SIDE
OF PROPERTY LINES AS INDICATED BY DASHED
LINES UNLESS SHOWN OTHERWISE.
NOTE FOR COMPLETE ENG. DATA SEE ORIG. DED.
PLAT IN BOOK, 21, PAGE, 49.

SEE PAGE 2

SEE PAGE 2

SEE PAGE 2

SEE PAGE 3-2

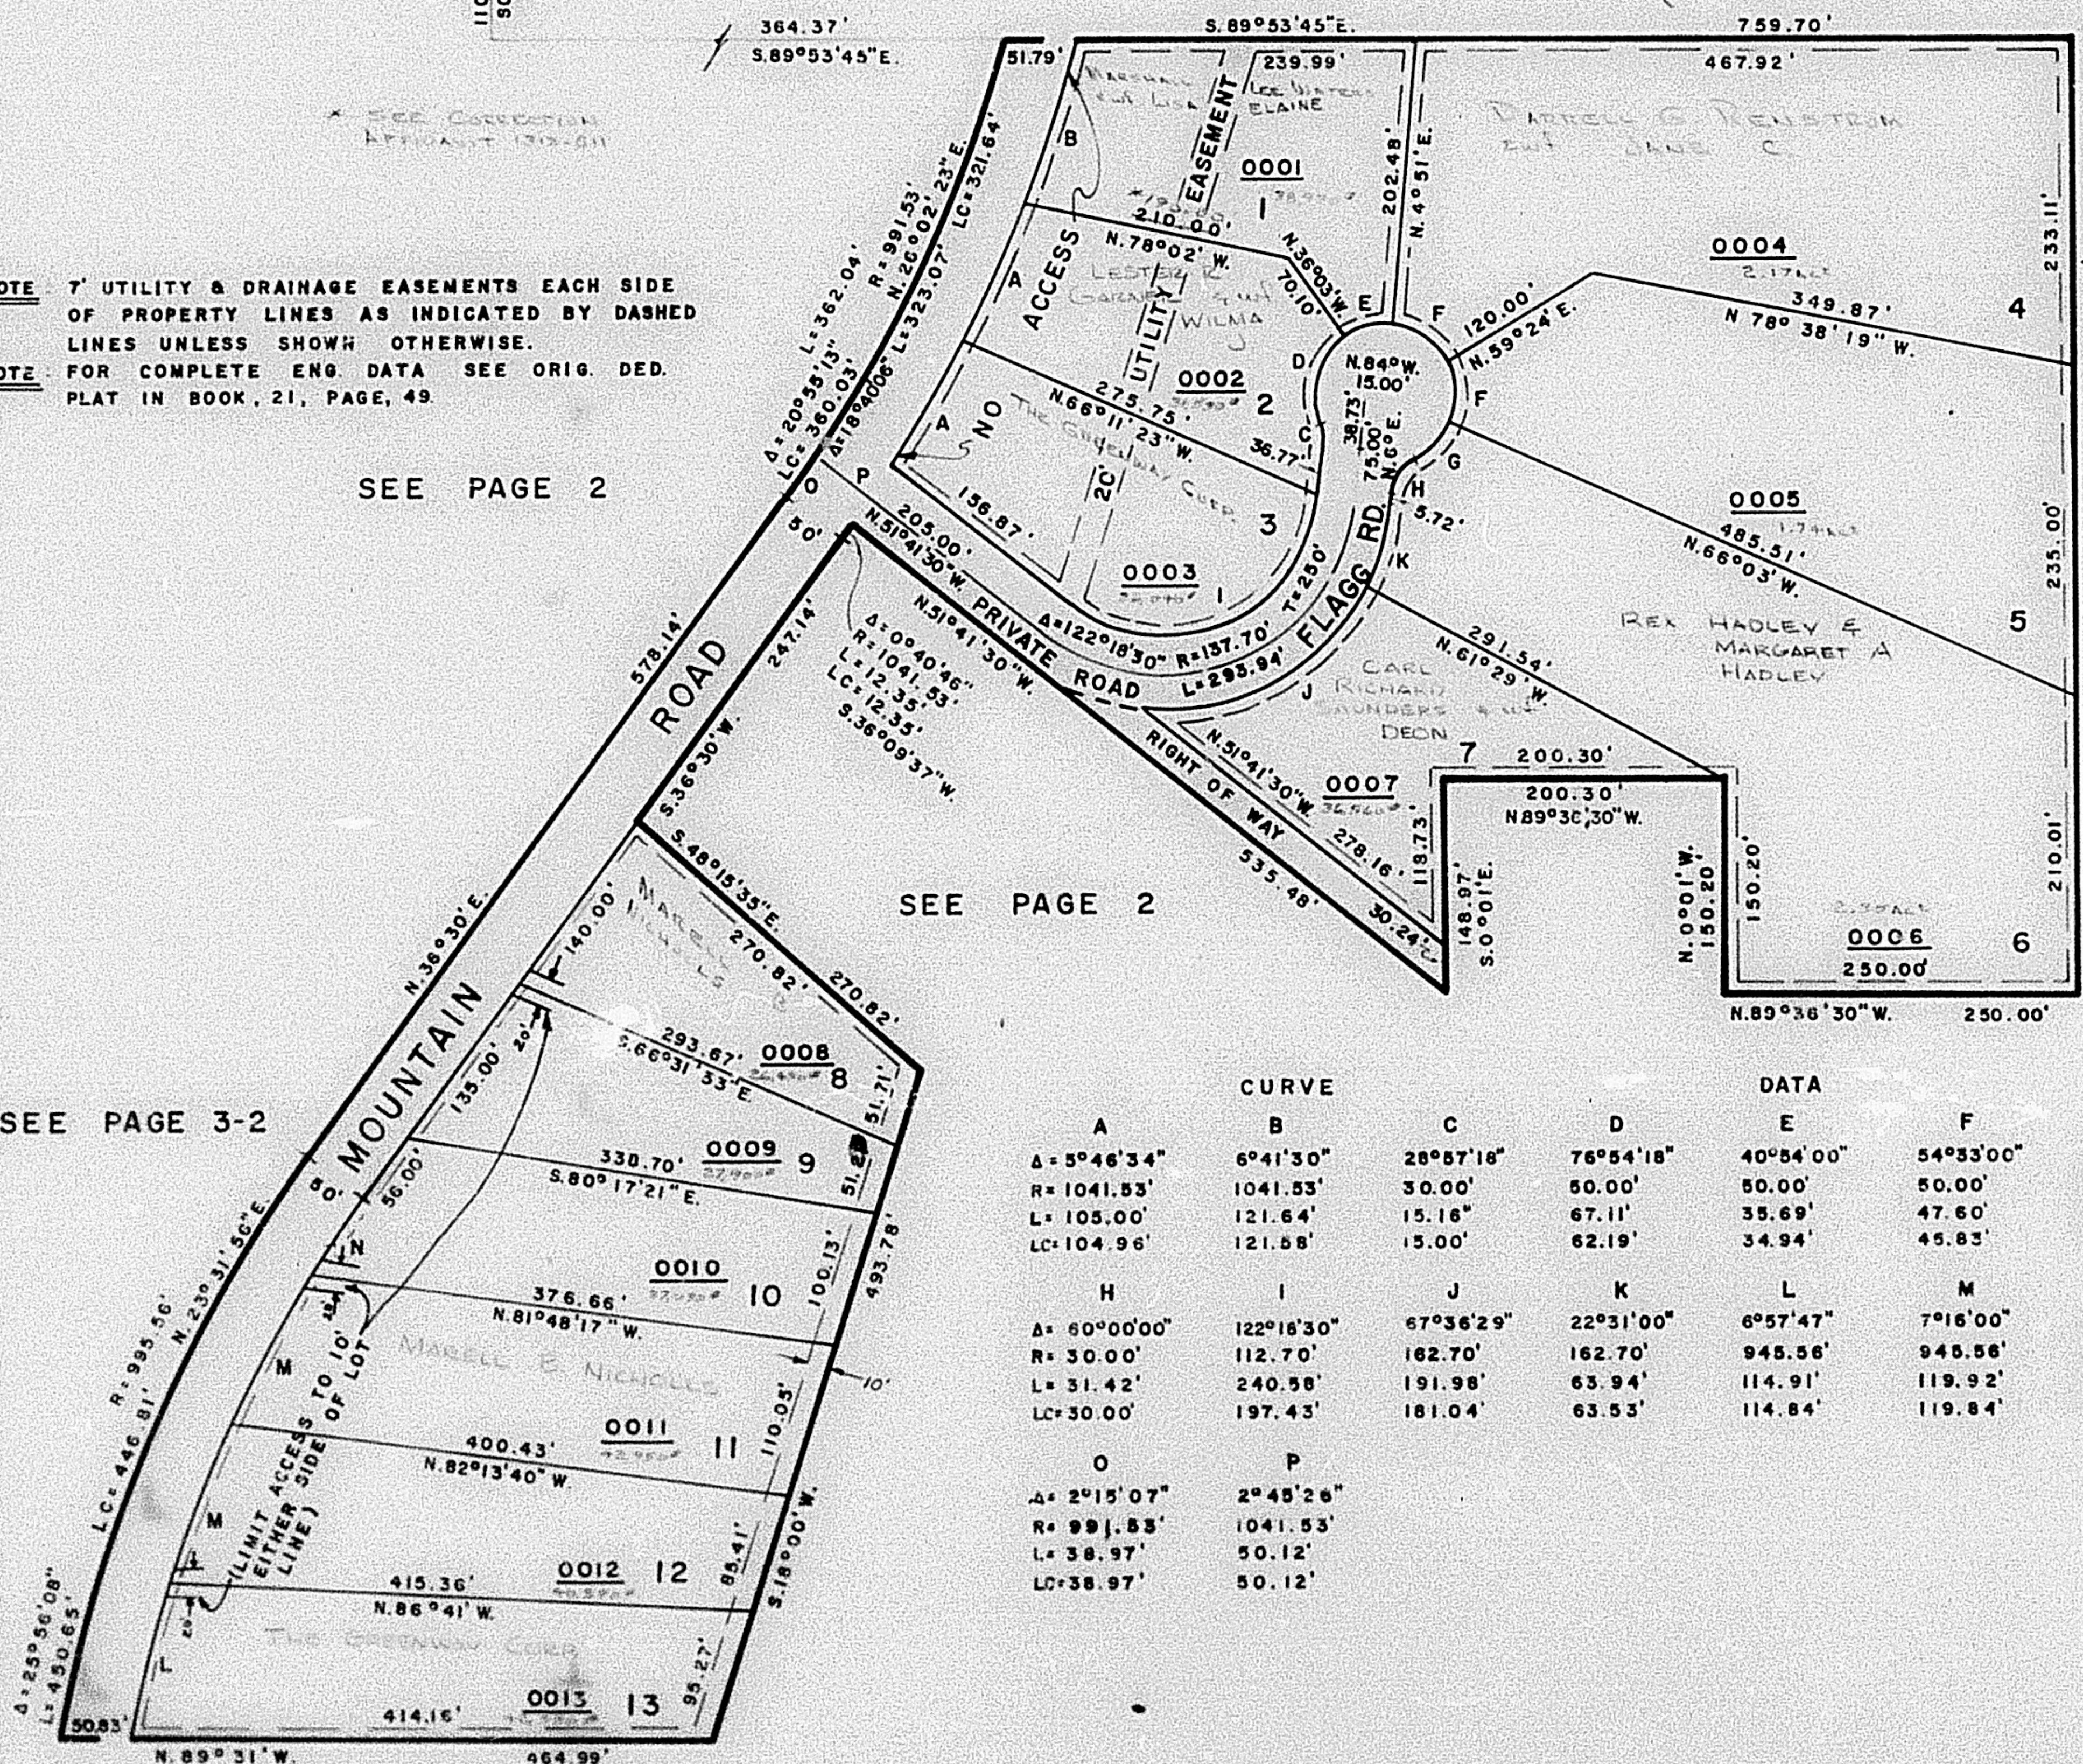

CURVE		DATA					
A	B	C	D	E	F	G	
$\Delta = 5^{\circ}46'34''$	$6^{\circ}41'30''$	$28^{\circ}57'18''$	$76^{\circ}54'18''$	$40^{\circ}54'00''$	$54^{\circ}33'00''$	$42^{\circ}03'00''$	
$R = 1041.53'$	$1041.53'$	$30.00'$	$50.00'$	$50.00'$	$50.00'$	$50.00'$	
$L = 105.00'$	$121.64'$	$15.16'$	$67.11'$	$35.69'$	$47.60'$	$36.70'$	
$LC = 104.96'$	$121.58'$	$15.00'$	$62.19'$	$34.94'$	$45.63'$	$35.86'$	
H	I	J	K	L	M	N	
$\Delta = 60^{\circ}00'00''$	$122^{\circ}16'30''$	$67^{\circ}36'29''$	$22^{\circ}31'00''$	$6^{\circ}57'47''$	$7^{\circ}16'00''$	$3^{\circ}54'00''$	
$R = 30.00'$	$112.70'$	$162.70'$	$162.70'$	$945.56'$	$945.56'$	$945.56'$	
$L = 31.42'$	$240.58'$	$191.98'$	$63.94'$	$114.91'$	$119.92'$	$64.36'$	
$LC = 30.00'$	$197.43'$	$181.04'$	$63.53'$	$114.84'$	$119.84'$	$64.35'$	
O	P						
$\Delta = 2^{\circ}15'07''$	$2^{\circ}45'26''$						
$R = 991.53'$	$1041.53'$						
$L = 38.97'$	$50.12'$						
$LC = 38.97'$	$50.12'$						