

PART OF N.W. 1/4 OF SEC. 3, & N.E. 1/4 OF SEC. 4, T.6N., R.1W., S.L.B. & M.

157

CARRIAGE HILL ESTATES

TAXING UNIT: 10

LOTS 1-7, 11-13
IN NORTH OGDEN CITY

PREFIX: 11-157

SCALE: 1"=100'

N.W. COR. SEC.
3, T.6N., R.1W.
S.L.B. & M.

SEE PAGE 2

* SEE CORRECTION
AFFIDAVIT 1312-011

NOTE: 7' UTILITY & DRAINAGE EASEMENTS EACH SIDE
OF PROPERTY LINES AS INDICATED BY DASHED
LINES UNLESS SHOWN OTHERWISE.

NOTE: FOR COMPLETE ENG. DATA SEE ORIG. DEP.
PLAT IN BOOK 21, PAGE 48


SEE PAGE 2

SEE PAGE 2

SEE PAGE 2

SEE PAGE 3-2

SEE PAGE 194

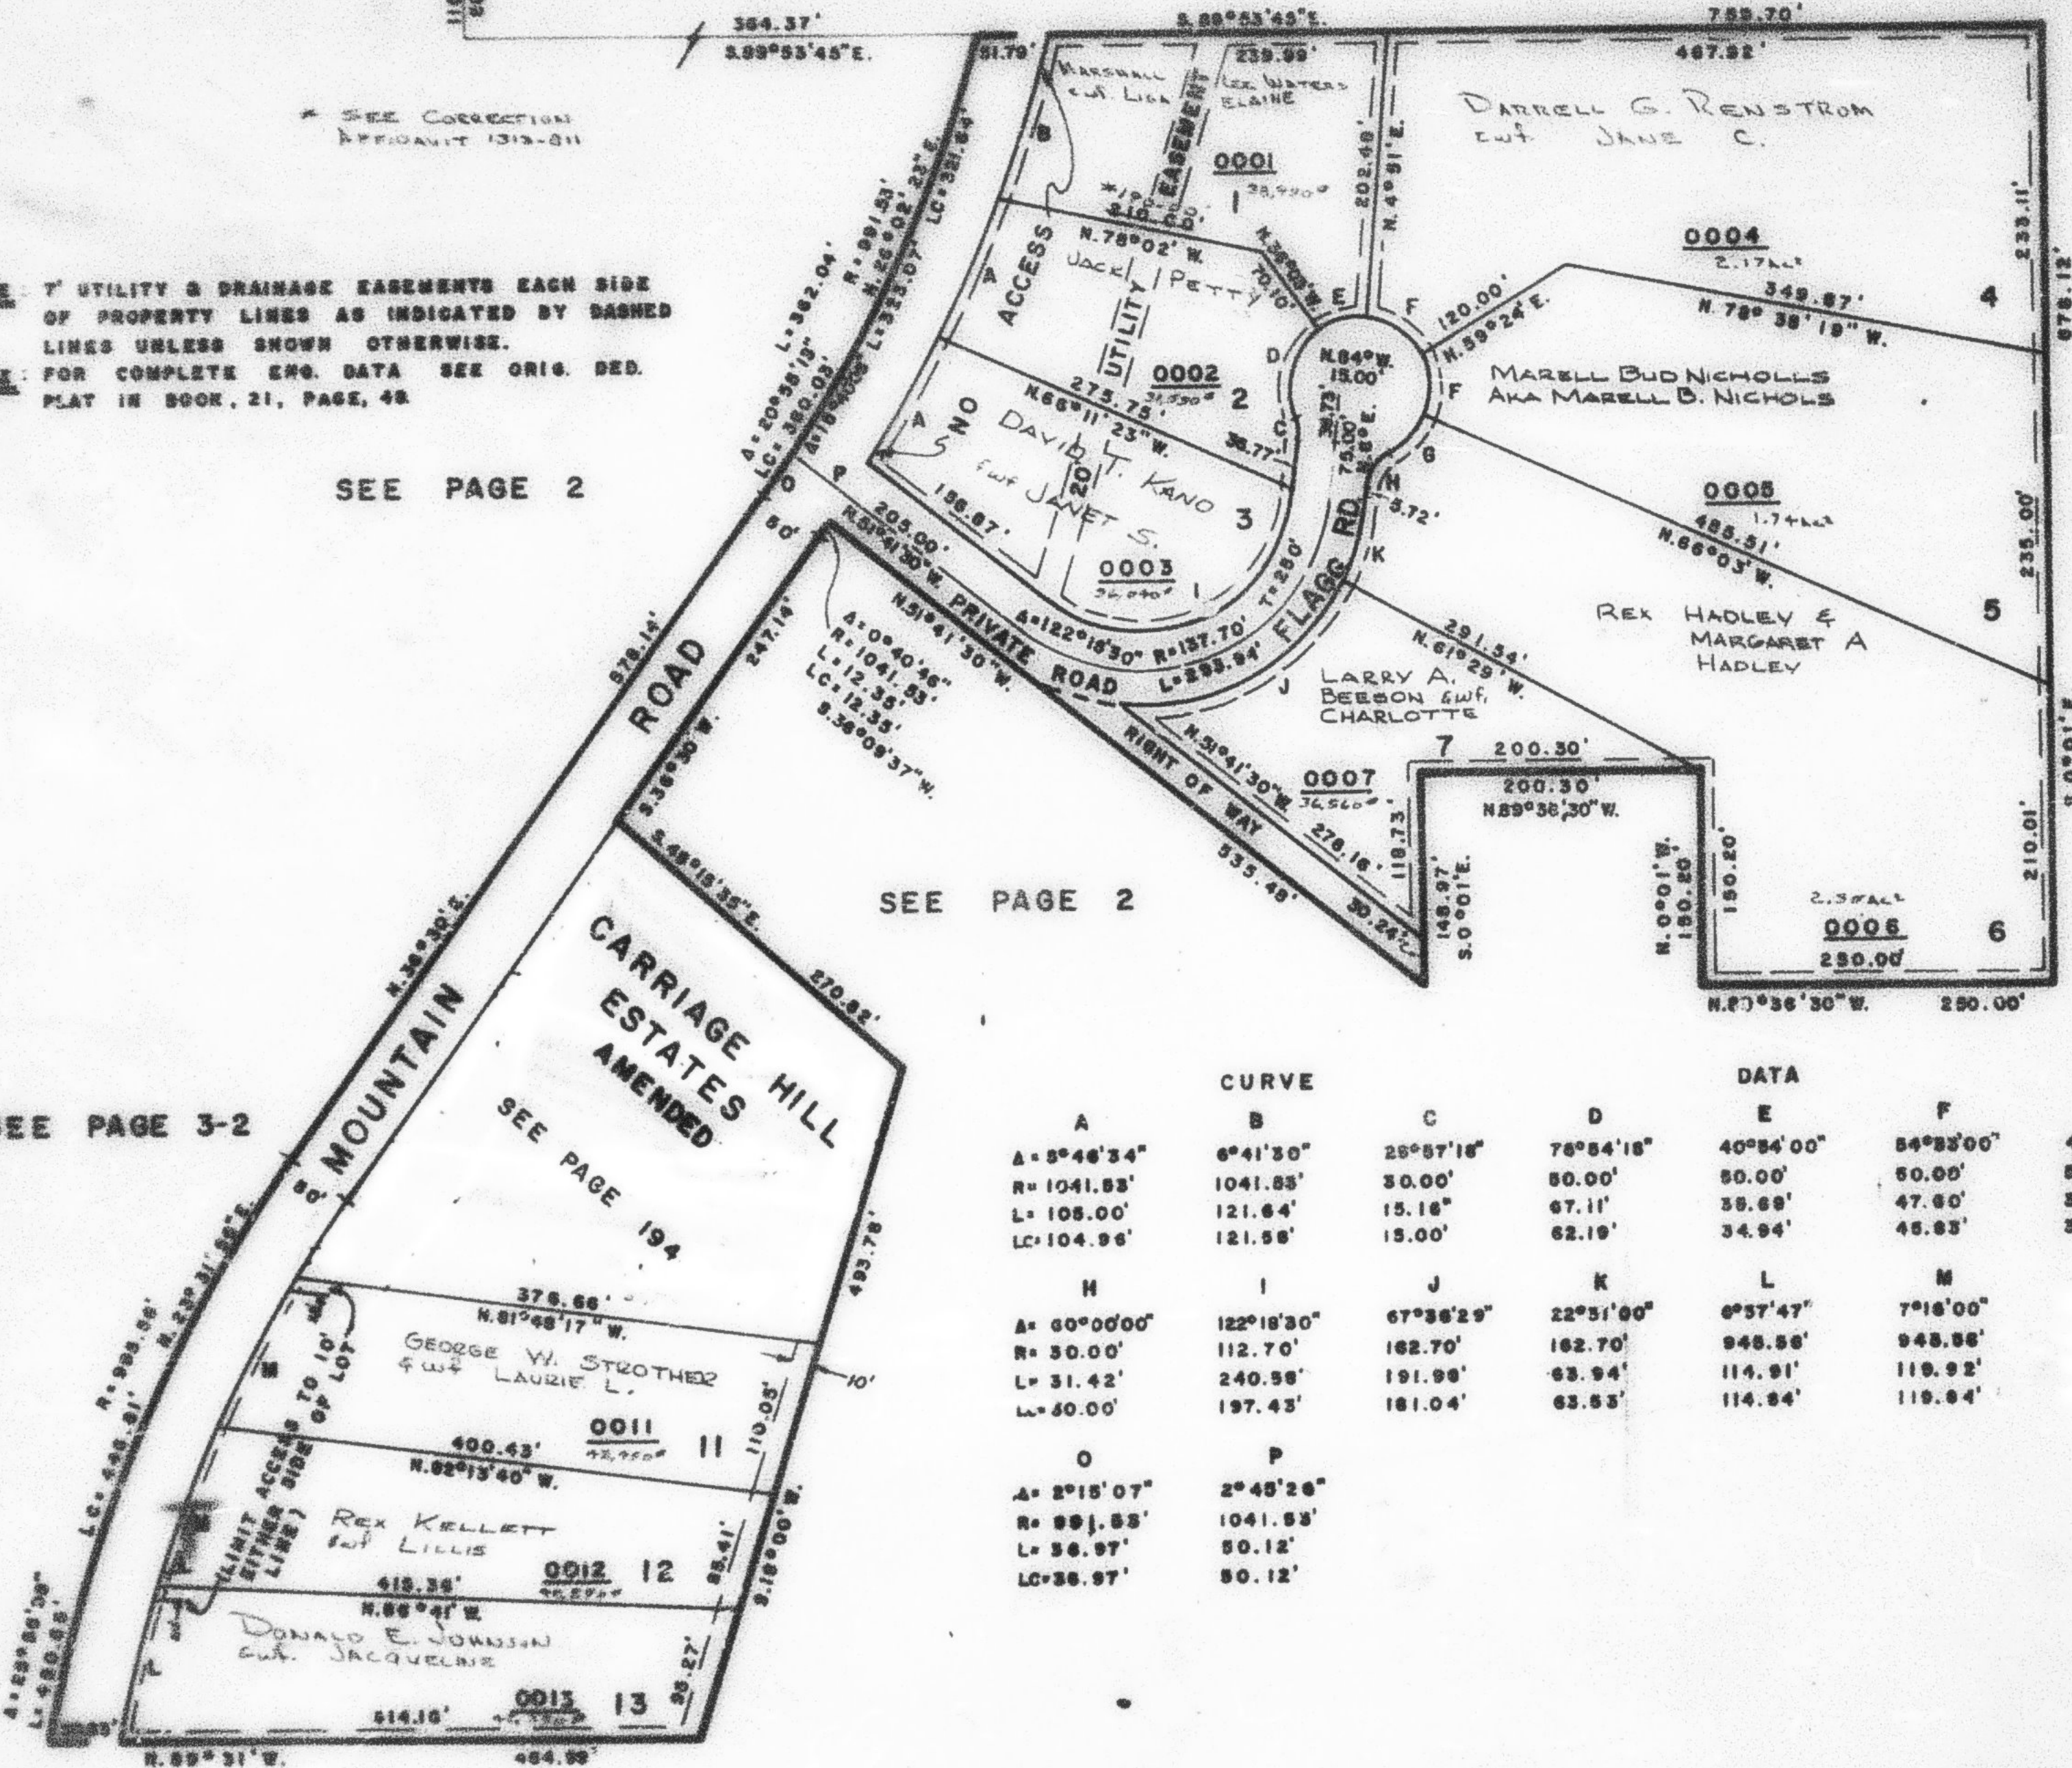

CURVE		DATA					
A	B	C	D	E	F	G	
A= 5°46'34"	6°41'30"	25°57'18"	76°54'18"	40°54'00"	54°53'00"	42°03'00"	
R= 1041.83'	1041.83'	30.00'	50.00'	50.00'	50.00'	50.00'	
L= 105.00'	121.64'	15.16'	67.11'	35.68'	47.60'	36.70'	
LC= 104.96'	121.56'	15.00'	62.19'	34.94'	45.83'	33.66'	
H	I	J	K	L	M		
A= 60°00'00"	122°18'30"	67°36'29"	22°51'00"	6°57'47"	7°16'00"		
R= 30.00'	112.70'	162.70'	162.70'	945.56'	945.56'		
L= 31.42'	240.99'	191.98'	63.94'	114.91'	119.92'		
LC= 30.00'	197.43'	161.04'	63.53'	114.94'	119.94'		
O	P						
A= 2°15'07"	2°45'26"						
R= 991.53'	1041.53'						
L= 36.97'	50.12'						
LC= 36.97'	50.12'						