

CARRIAGE HILL ESTATES

TAXING UNIT: 10

LOTS 1-7, 11-13

PREFIX: 11-157

IN NORTH OGDEN CITY

SCALE: 1"=100'

N.W. COR. SEC.
3, T.6N., R.1W.
S.L.B. & M.1107.92'
SOUTH

SEE PAGE 2

NOTE 7' UTILITY & DRAINAGE EASEMENTS EACH SIDE OF PROPERTY LINES AS INDICATED BY DASHED LINES UNLESS SHOWN OTHERWISE.


NOTE FOR COMPLETE ENG. DATA SEE ORIG. DED. PLAT IN BOOK 21, PAGE 49.

SEE PAGE 2

SEE PAGE 2

SEE PAGE 2

SEE PAGE 3-2

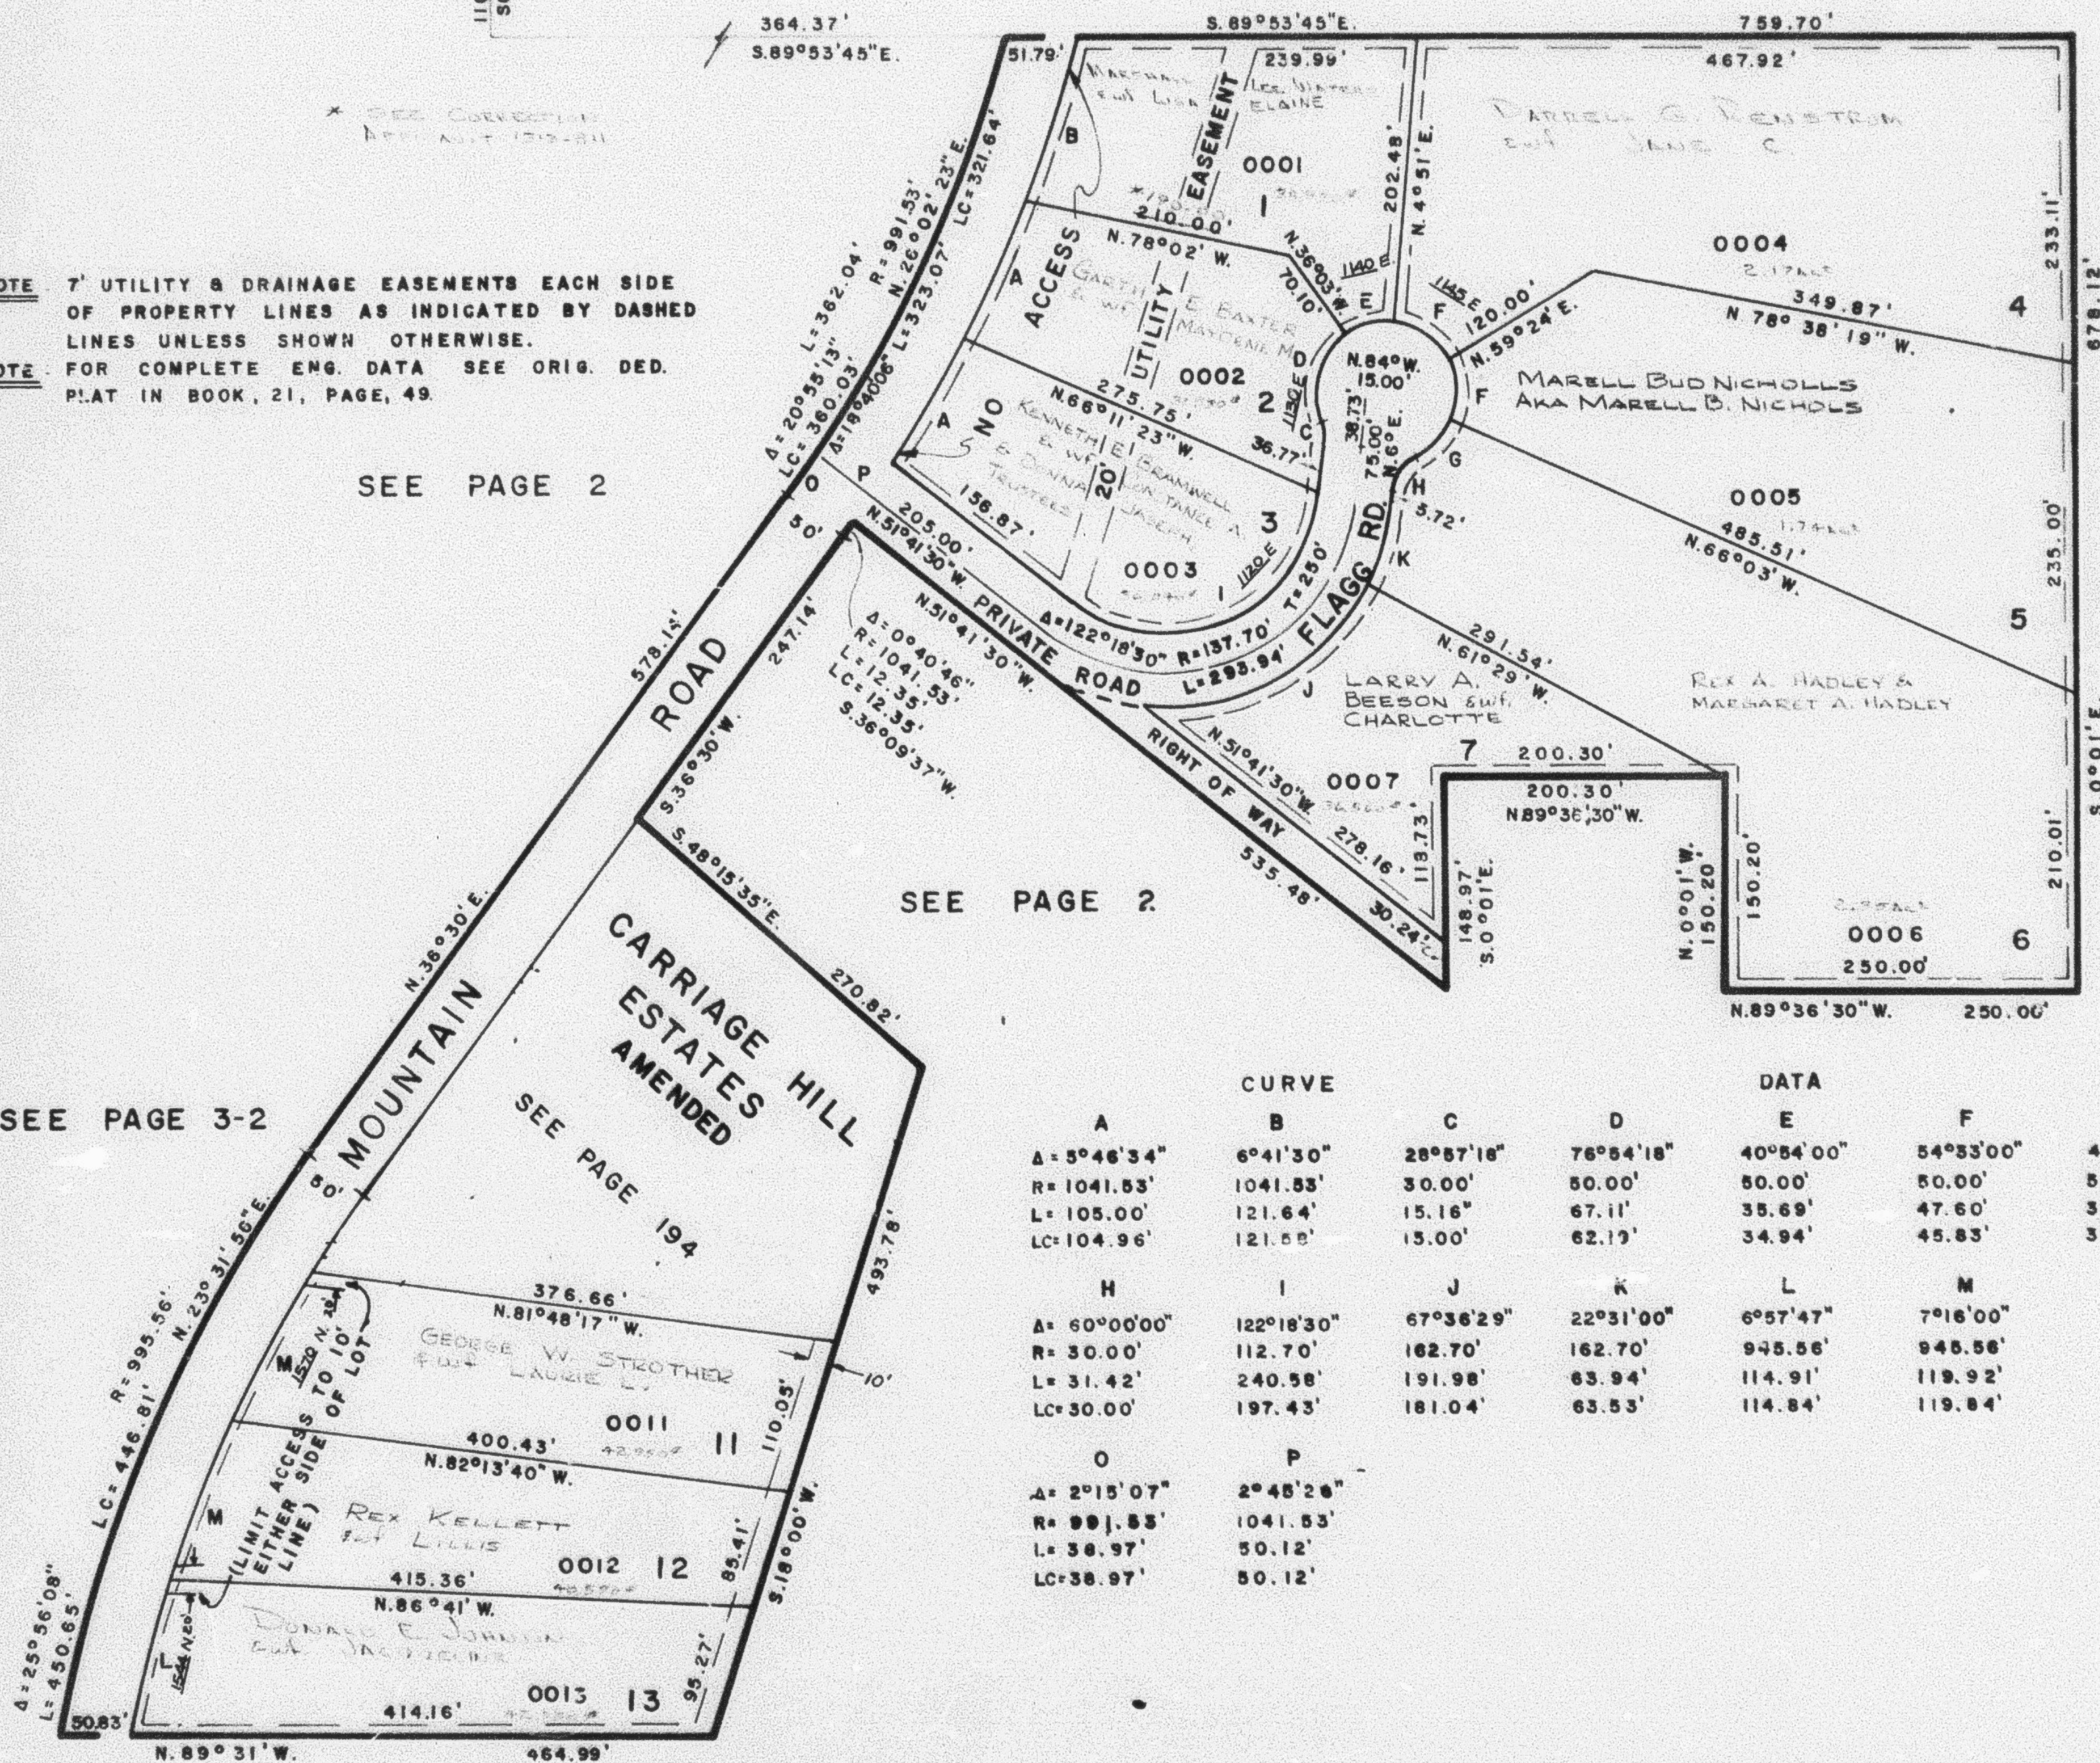

CURVE		DATA				
A	B	C	D	E	F	G
A = 5°46'34"	6°41'30"	28°57'18"	76°54'18"	40°54'00"	54°53'00"	42°03'00"
R = 1041.53'	1041.53'	30.00'	50.00'	50.00'	50.00'	50.00'
L = 105.00'	121.64'	15.16'	67.11'	35.69'	47.60'	36.70'
LC = 104.96'	121.55'	15.00'	62.19'	34.94'	45.83'	35.88'
H	I	J	K	L	M	
A = 60°00'00"	122°18'30"	67°36'29"	22°31'00"	6°57'47"	7°16'00"	
R = 30.00'	112.70'	162.70'	162.70'	945.56'	945.56'	
L = 31.42'	240.58'	191.98'	63.94'	114.91'	119.92'	
LC = 30.00'	197.43'	181.04'	63.53'	114.84'	119.84'	
O	P					
A = 2°15'07"	2°45'26"					
R = 991.53'	1041.53'					
L = 38.97'	50.12'					
LC = 38.97'	50.12'					