

## CARRIAGE HILL ESTATES

TAXING UNIT: 10

LOTS 1-7, 11-13

PREFIX: 11-157

IN NORTH OGDEN CITY

SCALE: 1"=100'

SEE PAGE 2

N.W. COR. SEC.  
3, T.6N., R.1W.  
S.L.B. & M.

1107.92'  
SOUTH

\* SEE CORRECTION  
APPENDIX 13-3-011

NOTE: 7' UTILITY & DRAINAGE EASEMENTS EACH SIDE  
OF PROPERTY LINES AS INDICATED BY DASHED  
LINES UNLESS SHOWN OTHERWISE.


NOTE: FOR COMPLETE ENG. DATA SEE ORIG. DED.  
PLAT IN BOOK, 21, PAGE, 49.

SEE PAGE 2

SEE PAGE 2

SEE PAGE 2

SEE PAGE 3-2

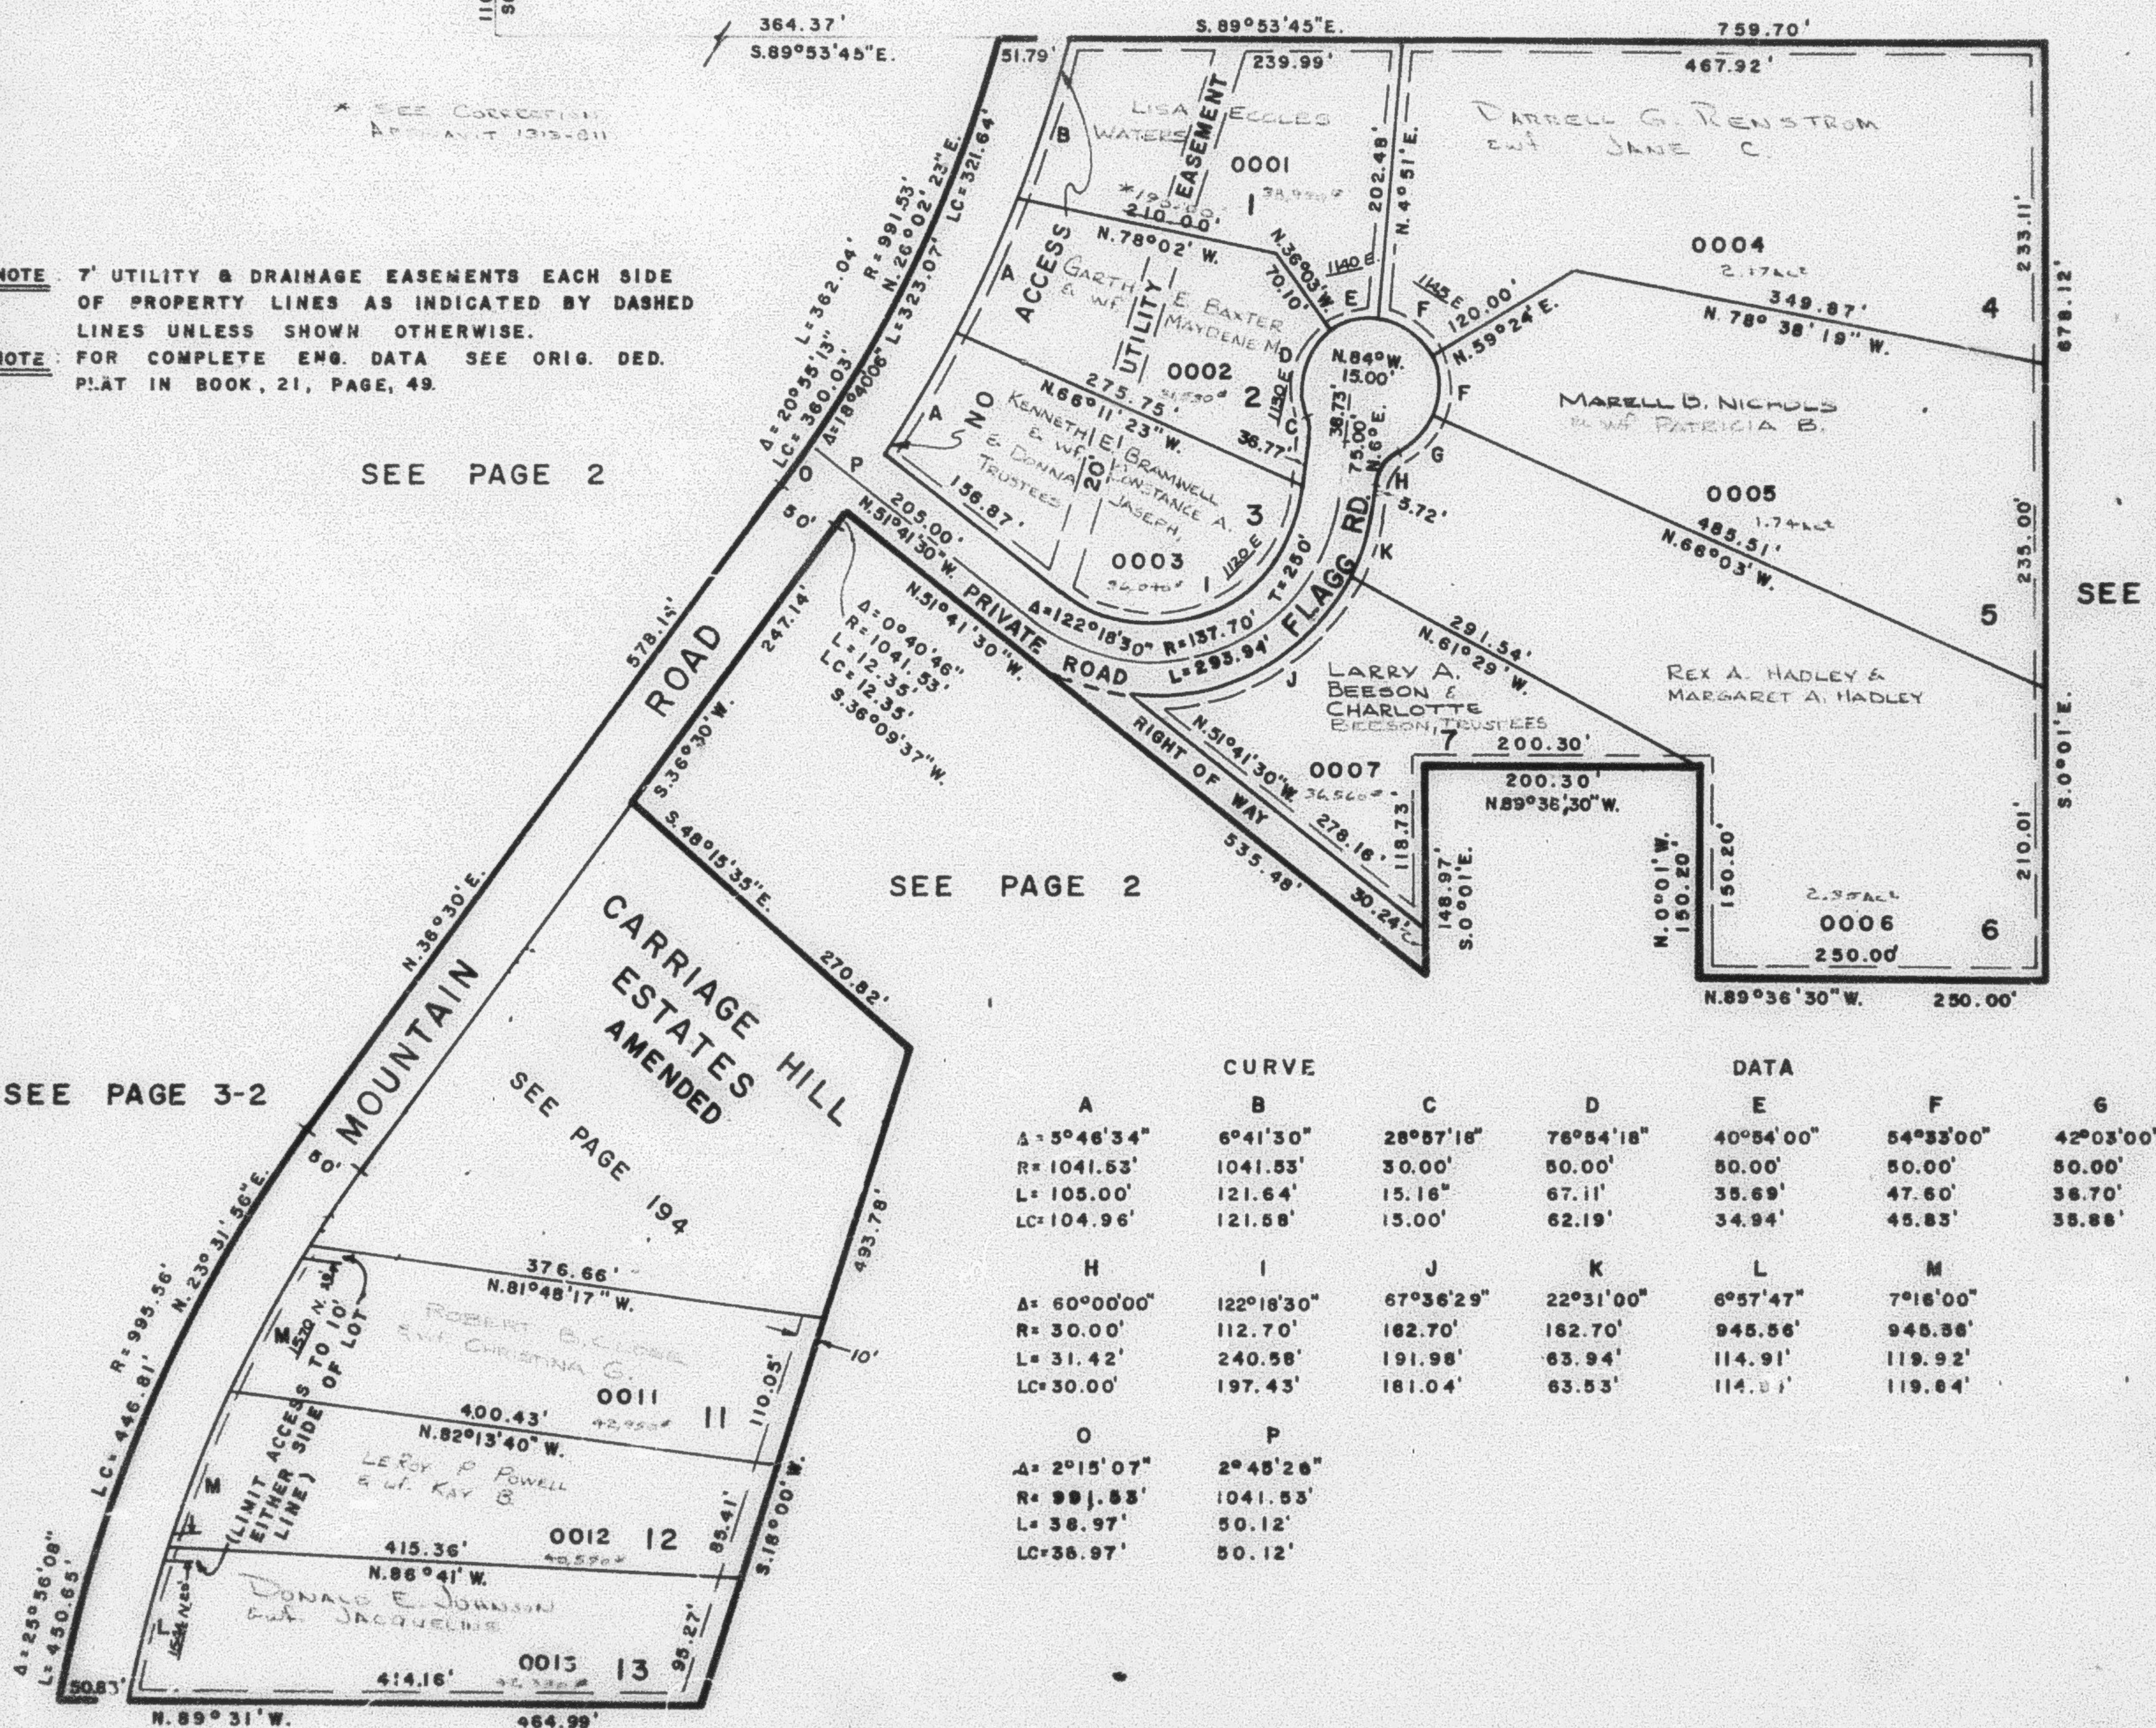

## CURVE

## DATA

| A            | B          | C         | D         | E         | F         | G         |
|--------------|------------|-----------|-----------|-----------|-----------|-----------|
| A= 5°46'34"  | 6°41'30"   | 28°57'16" | 76°54'18" | 40°54'00" | 54°55'00" | 42°03'00" |
| R= 1041.53'  | 1041.53'   | 30.00'    | 50.00'    | 50.00'    | 50.00'    | 50.00'    |
| L= 105.00'   | 121.64'    | 15.16'    | 67.11'    | 35.69'    | 47.60'    | 38.70'    |
| LC= 104.96'  | 121.58'    | 15.00'    | 62.19'    | 34.94'    | 45.83'    | 38.86'    |
| H            | I          | J         | K         | L         | M         |           |
| A= 60°00'00" | 122°18'30" | 67°36'29" | 22°31'00" | 6°57'47"  | 7°16'00"  |           |
| R= 30.00'    | 112.70'    | 182.70'   | 182.70'   | 945.56'   | 945.56'   |           |
| L= 31.42'    | 240.58'    | 191.98'   | 63.94'    | 114.91'   | 119.92'   |           |
| LC= 30.00'   | 197.43'    | 181.04'   | 63.53'    | 114.83'   | 119.84'   |           |
| O            | P          |           |           |           |           |           |
| A= 2°15'07"  | 2°45'26"   |           |           |           |           |           |
| R= 991.53'   | 1041.53'   |           |           |           |           |           |
| L= 38.97'    | 50.12'     |           |           |           |           |           |
| LC= 38.97'   | 50.12'     |           |           |           |           |           |