

PART OF N.W. 1/4 OF SEC. 3, & N.E. 1/4 OF SEC. 4, T.6N., R.1W., S.L.B. & M.

157

CARRIAGE HILL ESTATES

LOTS 1-7, 11-13

IN NORTH OGDEN CITY

SCALE: 1"=100'

TAXING UNIT: 10

PREFIX: 11-157

N.W. COR. SEC.
3, T.6N., R.1W.
S.L.B. & M.

1107.92
SOUTH

SEE PAGE 2

NOTE 7' UTILITY & DRAINAGE EASEMENTS EACH SIDE OF PROPERTY LINES AS INDICATED BY DASHED LINES UNLESS SHOWN OTHERWISE.
NOTE FOR COMPLETE ENG. DATA SEE ORIG. DED. PLAT IN BOOK 21, PAGE 49.


SEE PAGE 2

SEE PAGE 2

SEE PAGE 2

SEE PAGE 3-2

SEE PAGE 194

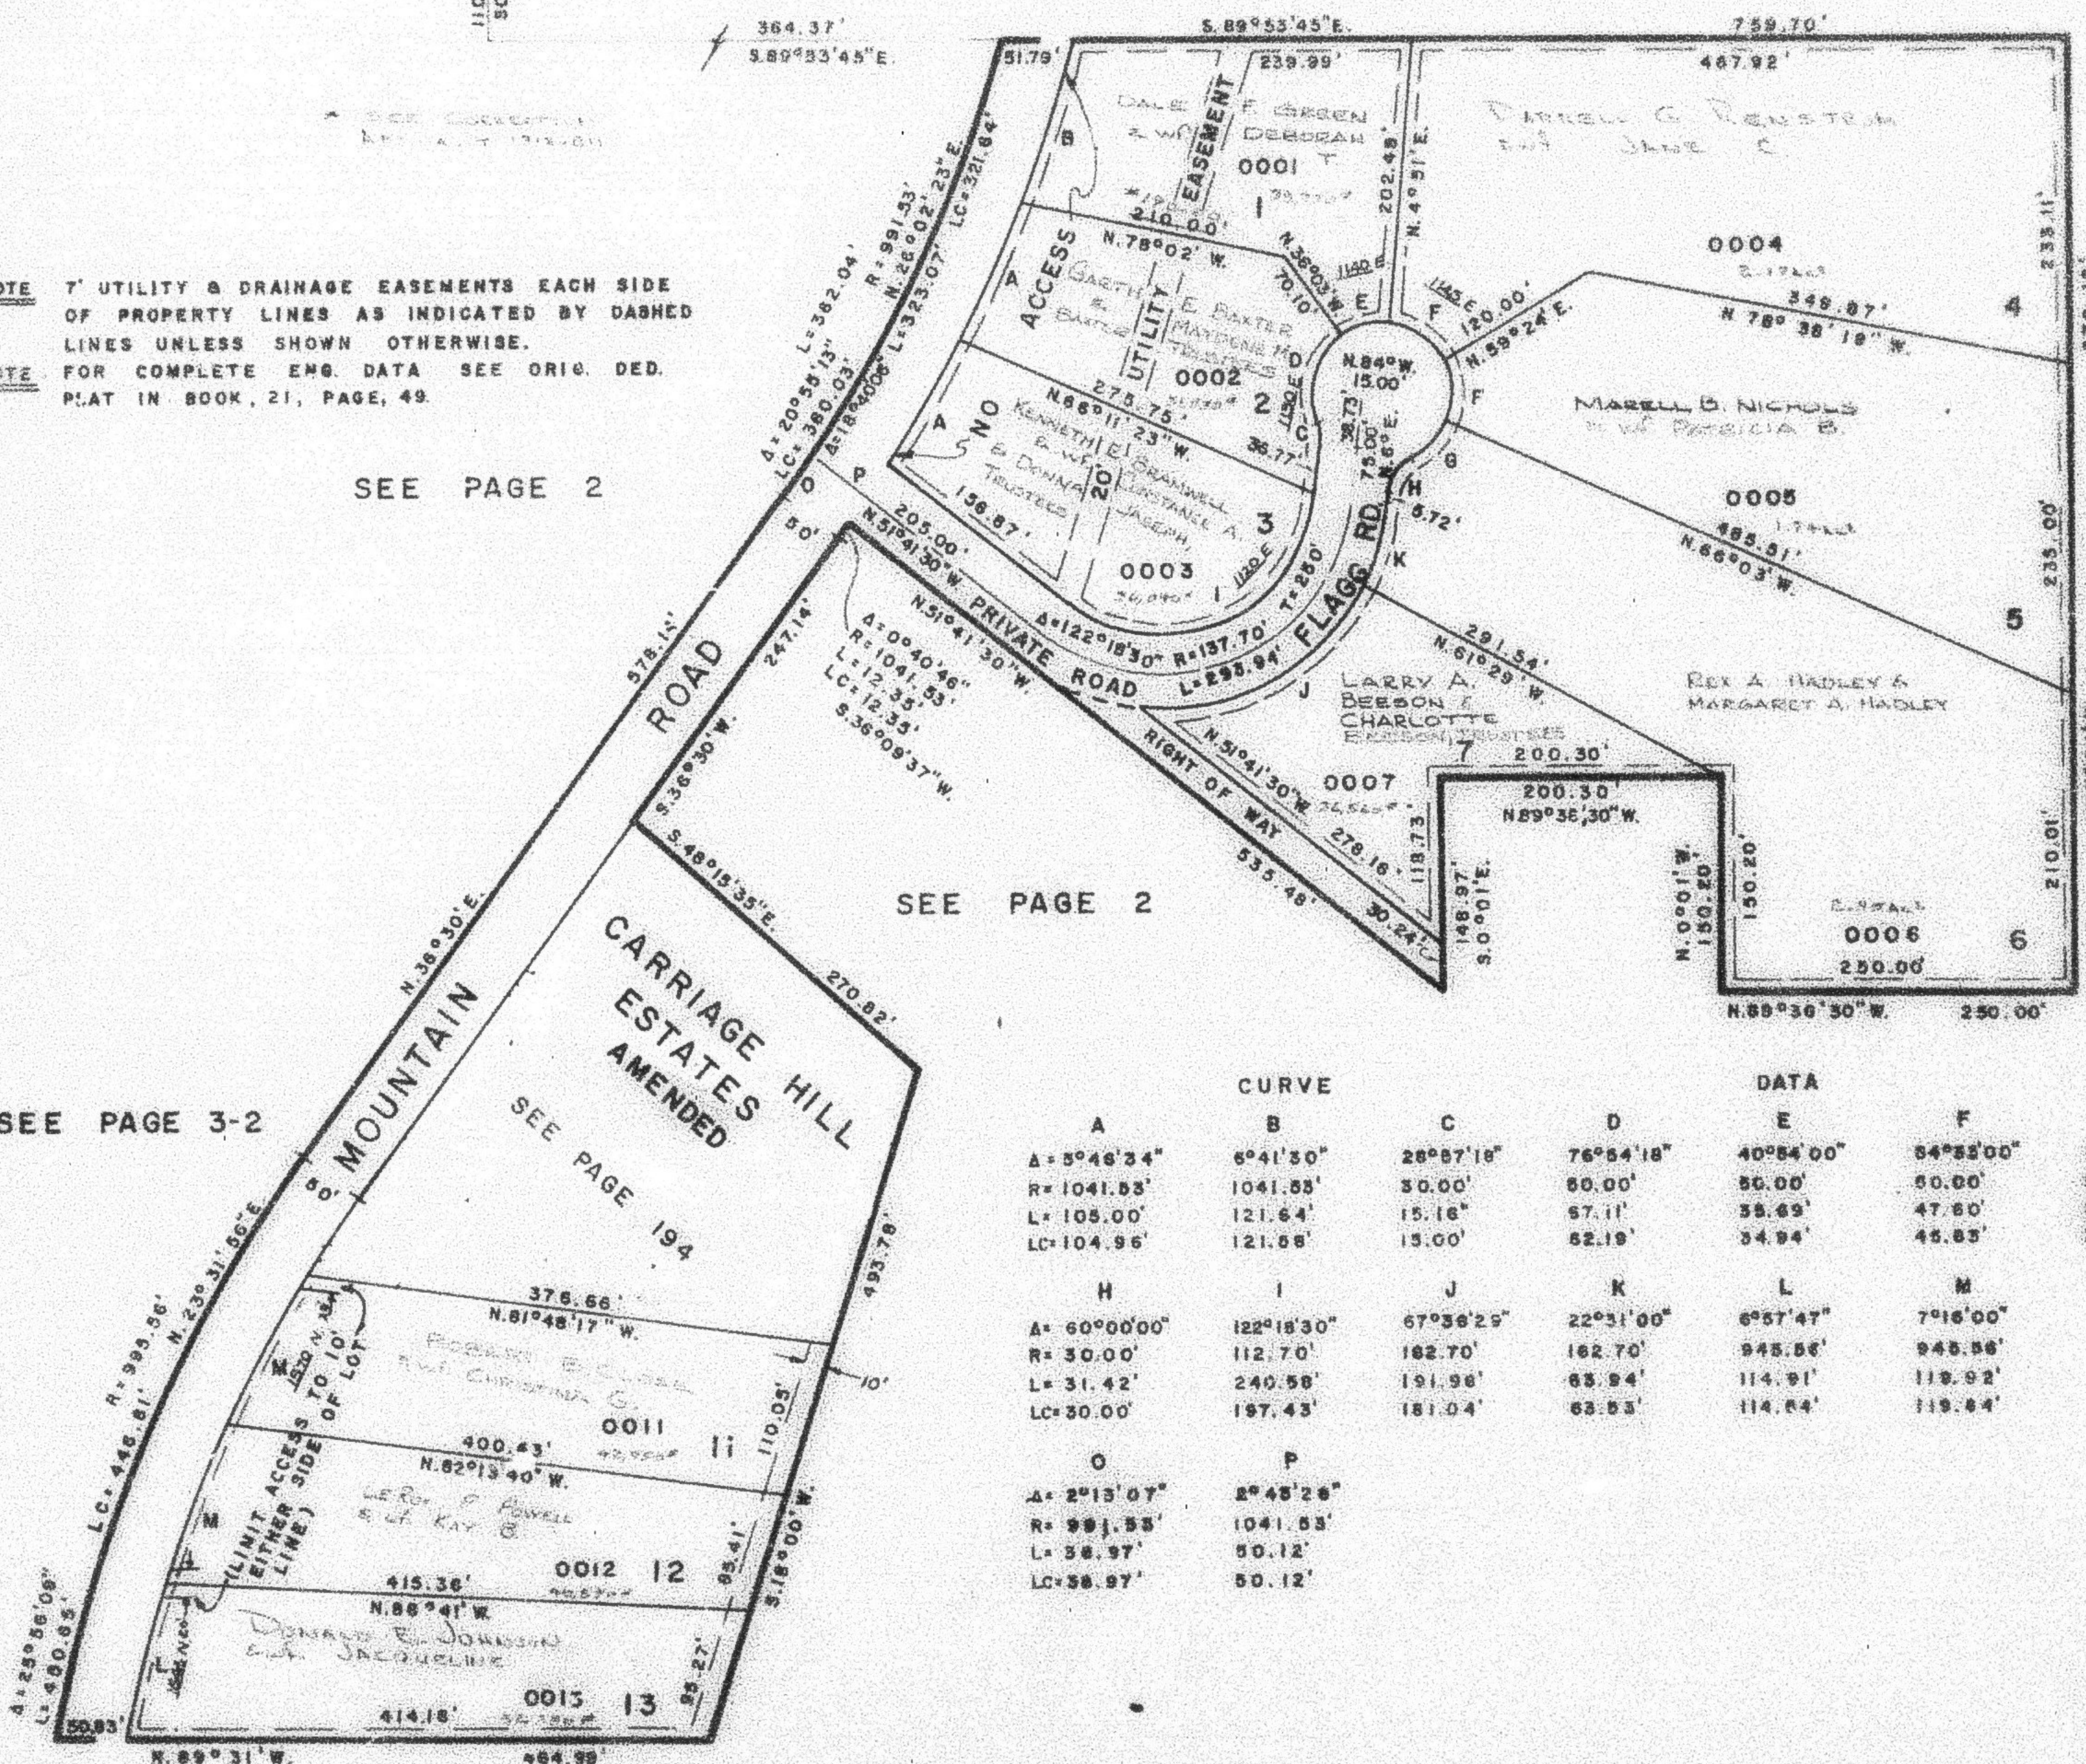

CURVE

DATA

A	B	C	D	E	F	G
A= 5°48'34"	6°41'30"	26°07'18"	76°54'18"	40°54'00"	54°52'00"	42°03'00"
R= 1041.53'	1041.53'	30.00'	50.00'	50.00'	50.00'	50.00'
L= 105.00'	121.64'	15.18'	57.11'	58.69'	47.60'	56.70'
LC= 104.96'	121.55'	15.00'	52.19'	54.94'	45.85'	55.66'
H	I	J	K	L	M	
A= 60°00'00"	122°18'30"	67°38'25"	22°31'00"	6°57'47"	7°16'00"	
R= 30.00'	112.70'	162.70'	162.70'	945.56'	945.56'	
L= 31.42'	240.58'	191.98'	63.94'	114.91'	118.92'	
LC= 30.00'	197.43'	181.04'	63.53'	114.54'	119.64'	
O	P					
A= 2°13'07"	2°45'28"					
R= 991.55'	1041.53'					
L= 38.97'	50.12'					
LC= 38.97'	50.12'					