

CARRIAGE HILL ESTATES

TAXING UNIT: 10

LOTS 1-7, 11-13
IN NORTH OGDEN CITY

PREFIX: 11-157

SCALE: 1"=100'

N.W. COR. SEC.
3, T.6 N., R.1 W.
S.L.B. & M.

SEE PAGE 2


* SEE CORRECTION
AFFIDAVIT 1212-511NOTE: 7' UTILITY & DRAINAGE EASEMENTS EACH SIDE
OF PROPERTY LINES AS INDICATED BY DASHED
LINES UNLESS SHOWN OTHERWISE.NOTE: FOR COMPLETE ENG. DATA SEE ORIG. DED.
PLAT IN BOOK 21, PAGE 49.

SEE PAGE 2

SEE PAGE 2

SEE PAGE 2

SEE PAGE 3-2

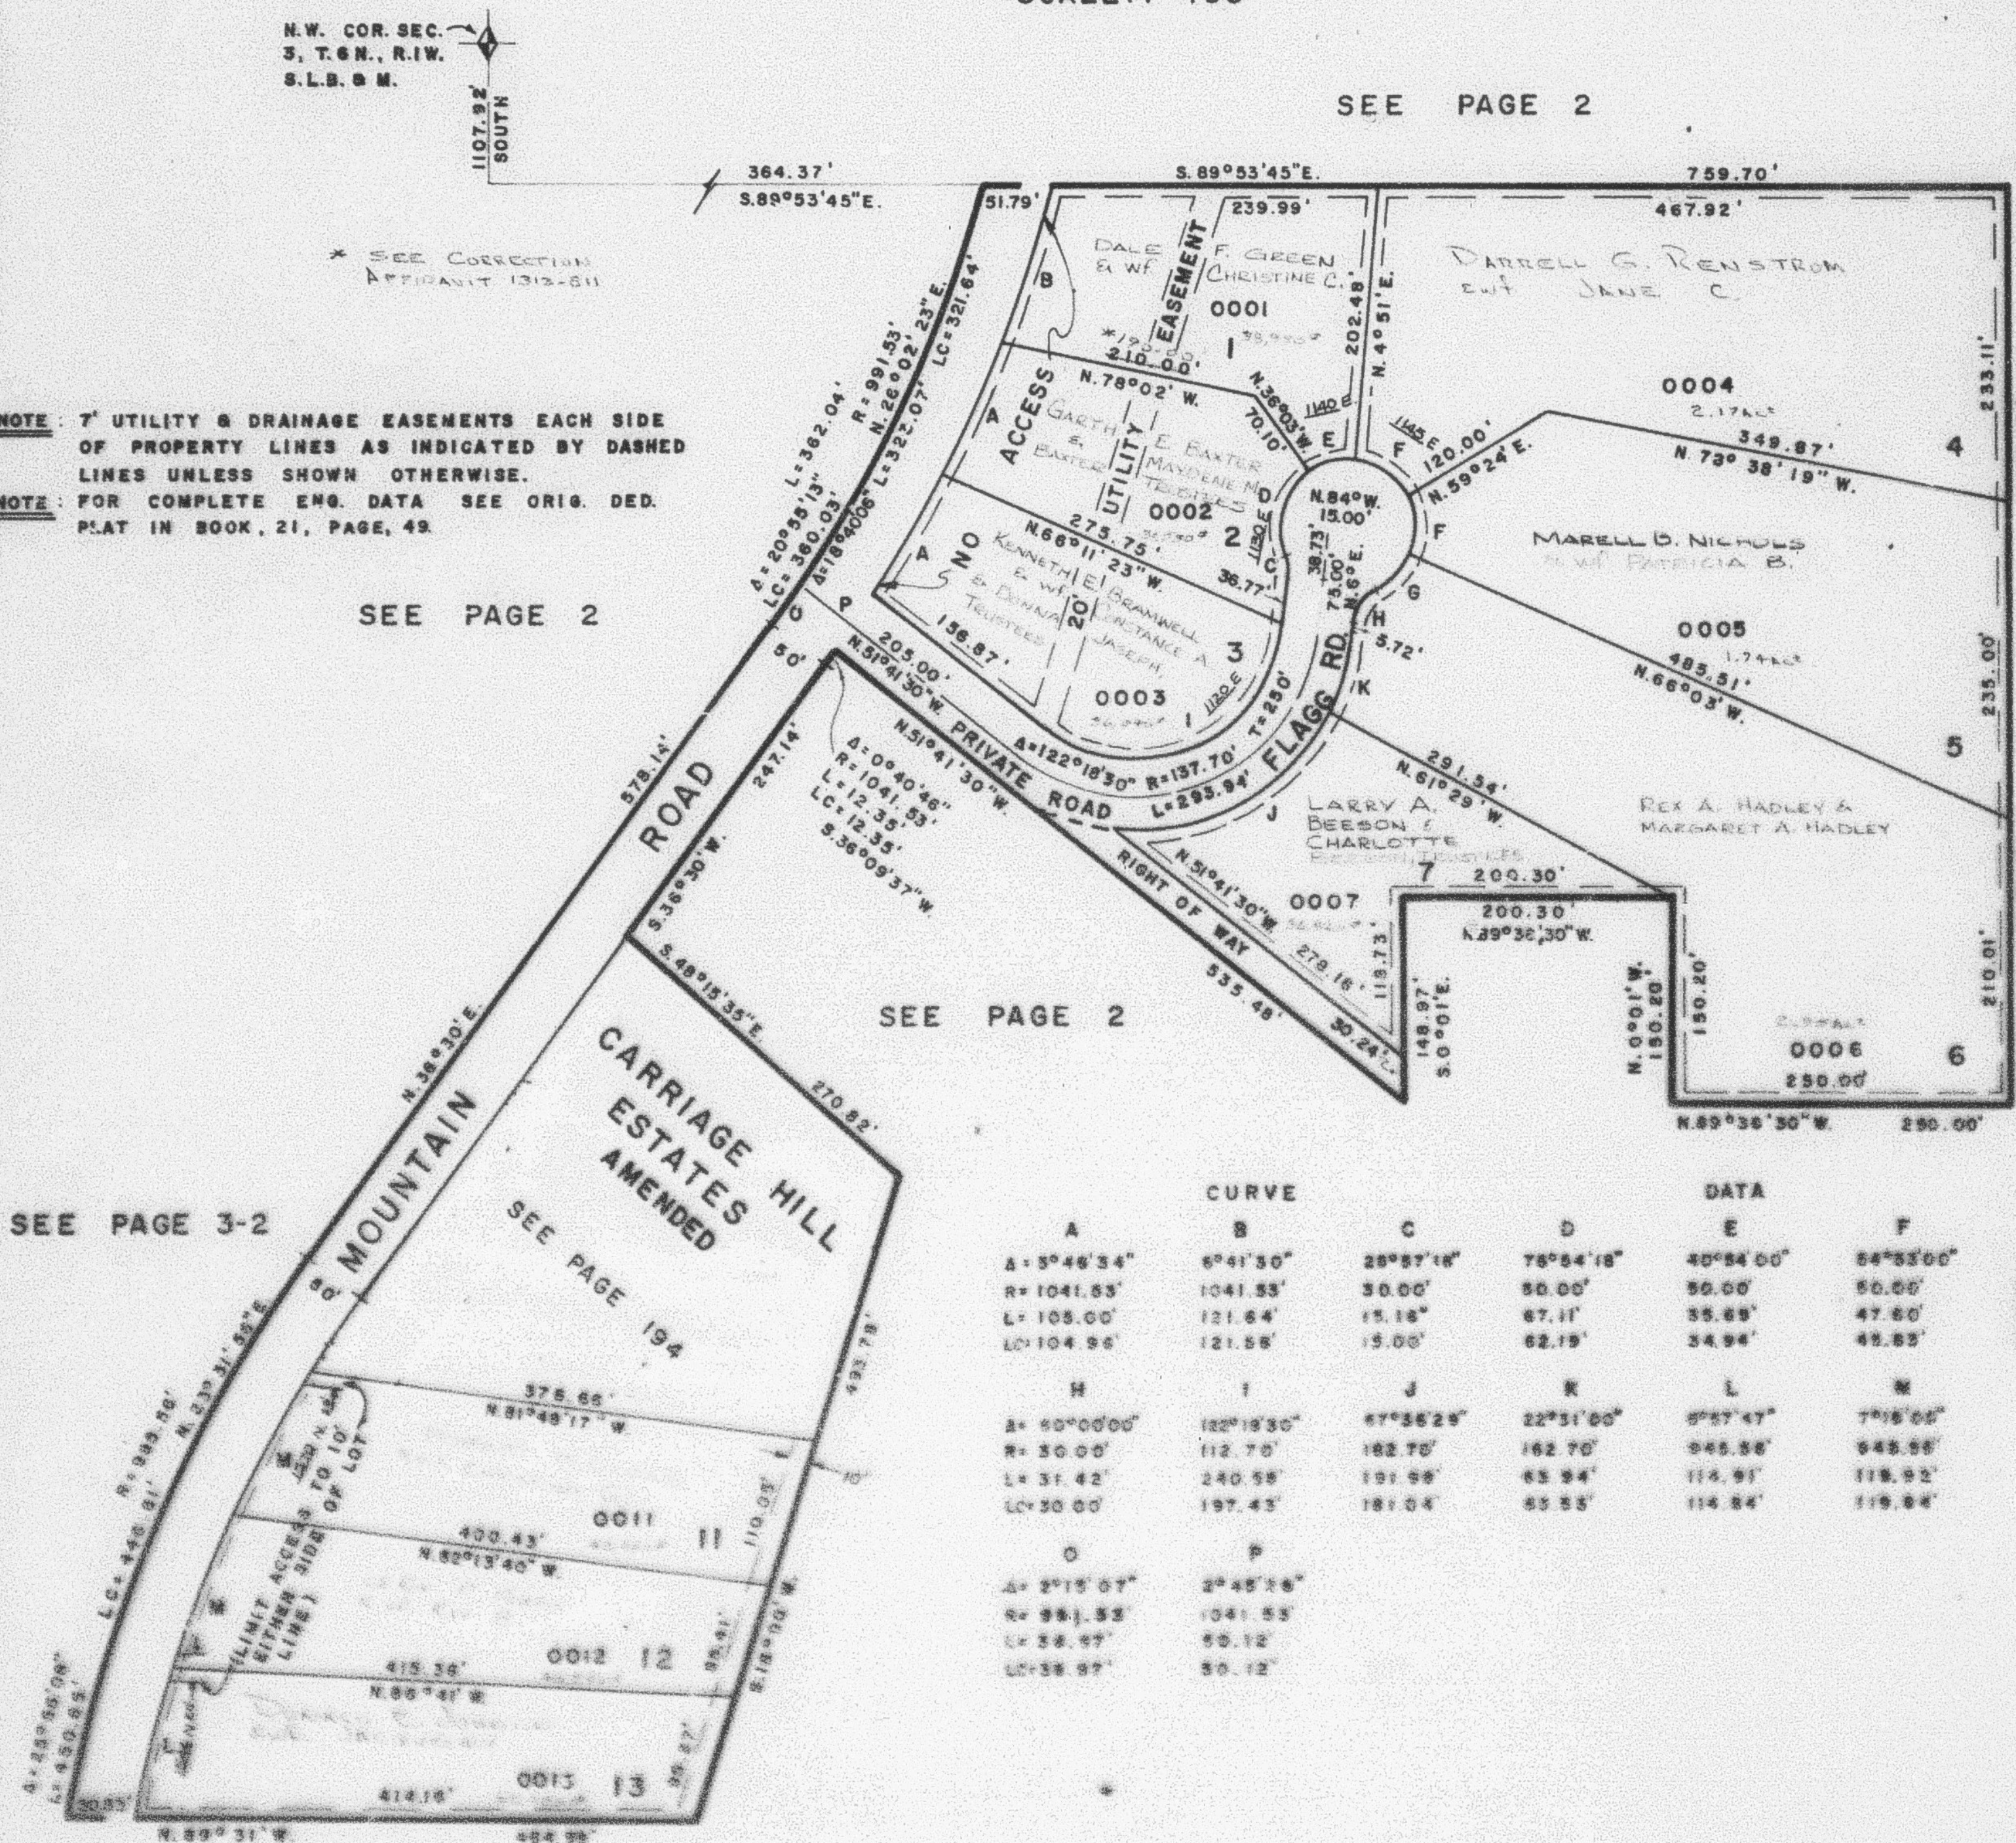

CURVE

DATA

A	B	C	D	E	F	G
A= 5°46'34"	8°41'30"	28°57'18"	78°54'18"	40°54'00"	54°53'00"	42°03'00"
R= 1041.53'	1041.53'	30.00'	50.00'	50.00'	50.00'	50.00'
L= 105.00'	121.64'	15.18'	67.11'	35.69'	47.60'	36.70'
LC= 104.96'	121.55'	15.00'	62.19'	34.94'	42.55'	35.66'
H	I	J	K	L	M	
A= 40°00'00"	132°18'30"	67°35'25"	22°31'00"	9°57'47"	7°15'00"	
R= 30.00'	112.75'	182.75'	162.75'	945.38'	945.38'	
L= 31.42'	240.55'	191.55'	65.94'	114.95'	118.92'	
LC= 30.00'	197.43'	181.04'	65.55'	114.84'	119.84'	
O	P					
A= 2°15'07"	2°45'26"					
R= 981.53'	1041.53'					
L= 38.97'	50.12'					
LC= 38.97'	50.12'					