

CARRIAGE HILL ESTATES

LOTS 1-7, 11-13

IN NORTH OGDEN CITY

SCALE: 1"=100'

TAXING UNIT: 10

PREFIX: 11-157

N.W. COR. SEC.
3, T.6N., R.1W.
S.L.B. & M.

SEE PAGE 2

NOTE 7' UTILITY & DRAINAGE EASEMENTS EACH SIDE
OF PROPERTY LINES AS INDICATED BY DASHED
LINES UNLESS SHOWN OTHERWISE.


NOTE FOR COMPLETE ENG. DATA SEE ORIG. DED.
PLAT IN BOOK, 21, PAGE, 49.

SEE PAGE 2

SEE PAGE 2

SEE PAGE 2

SEE PAGE 3-2

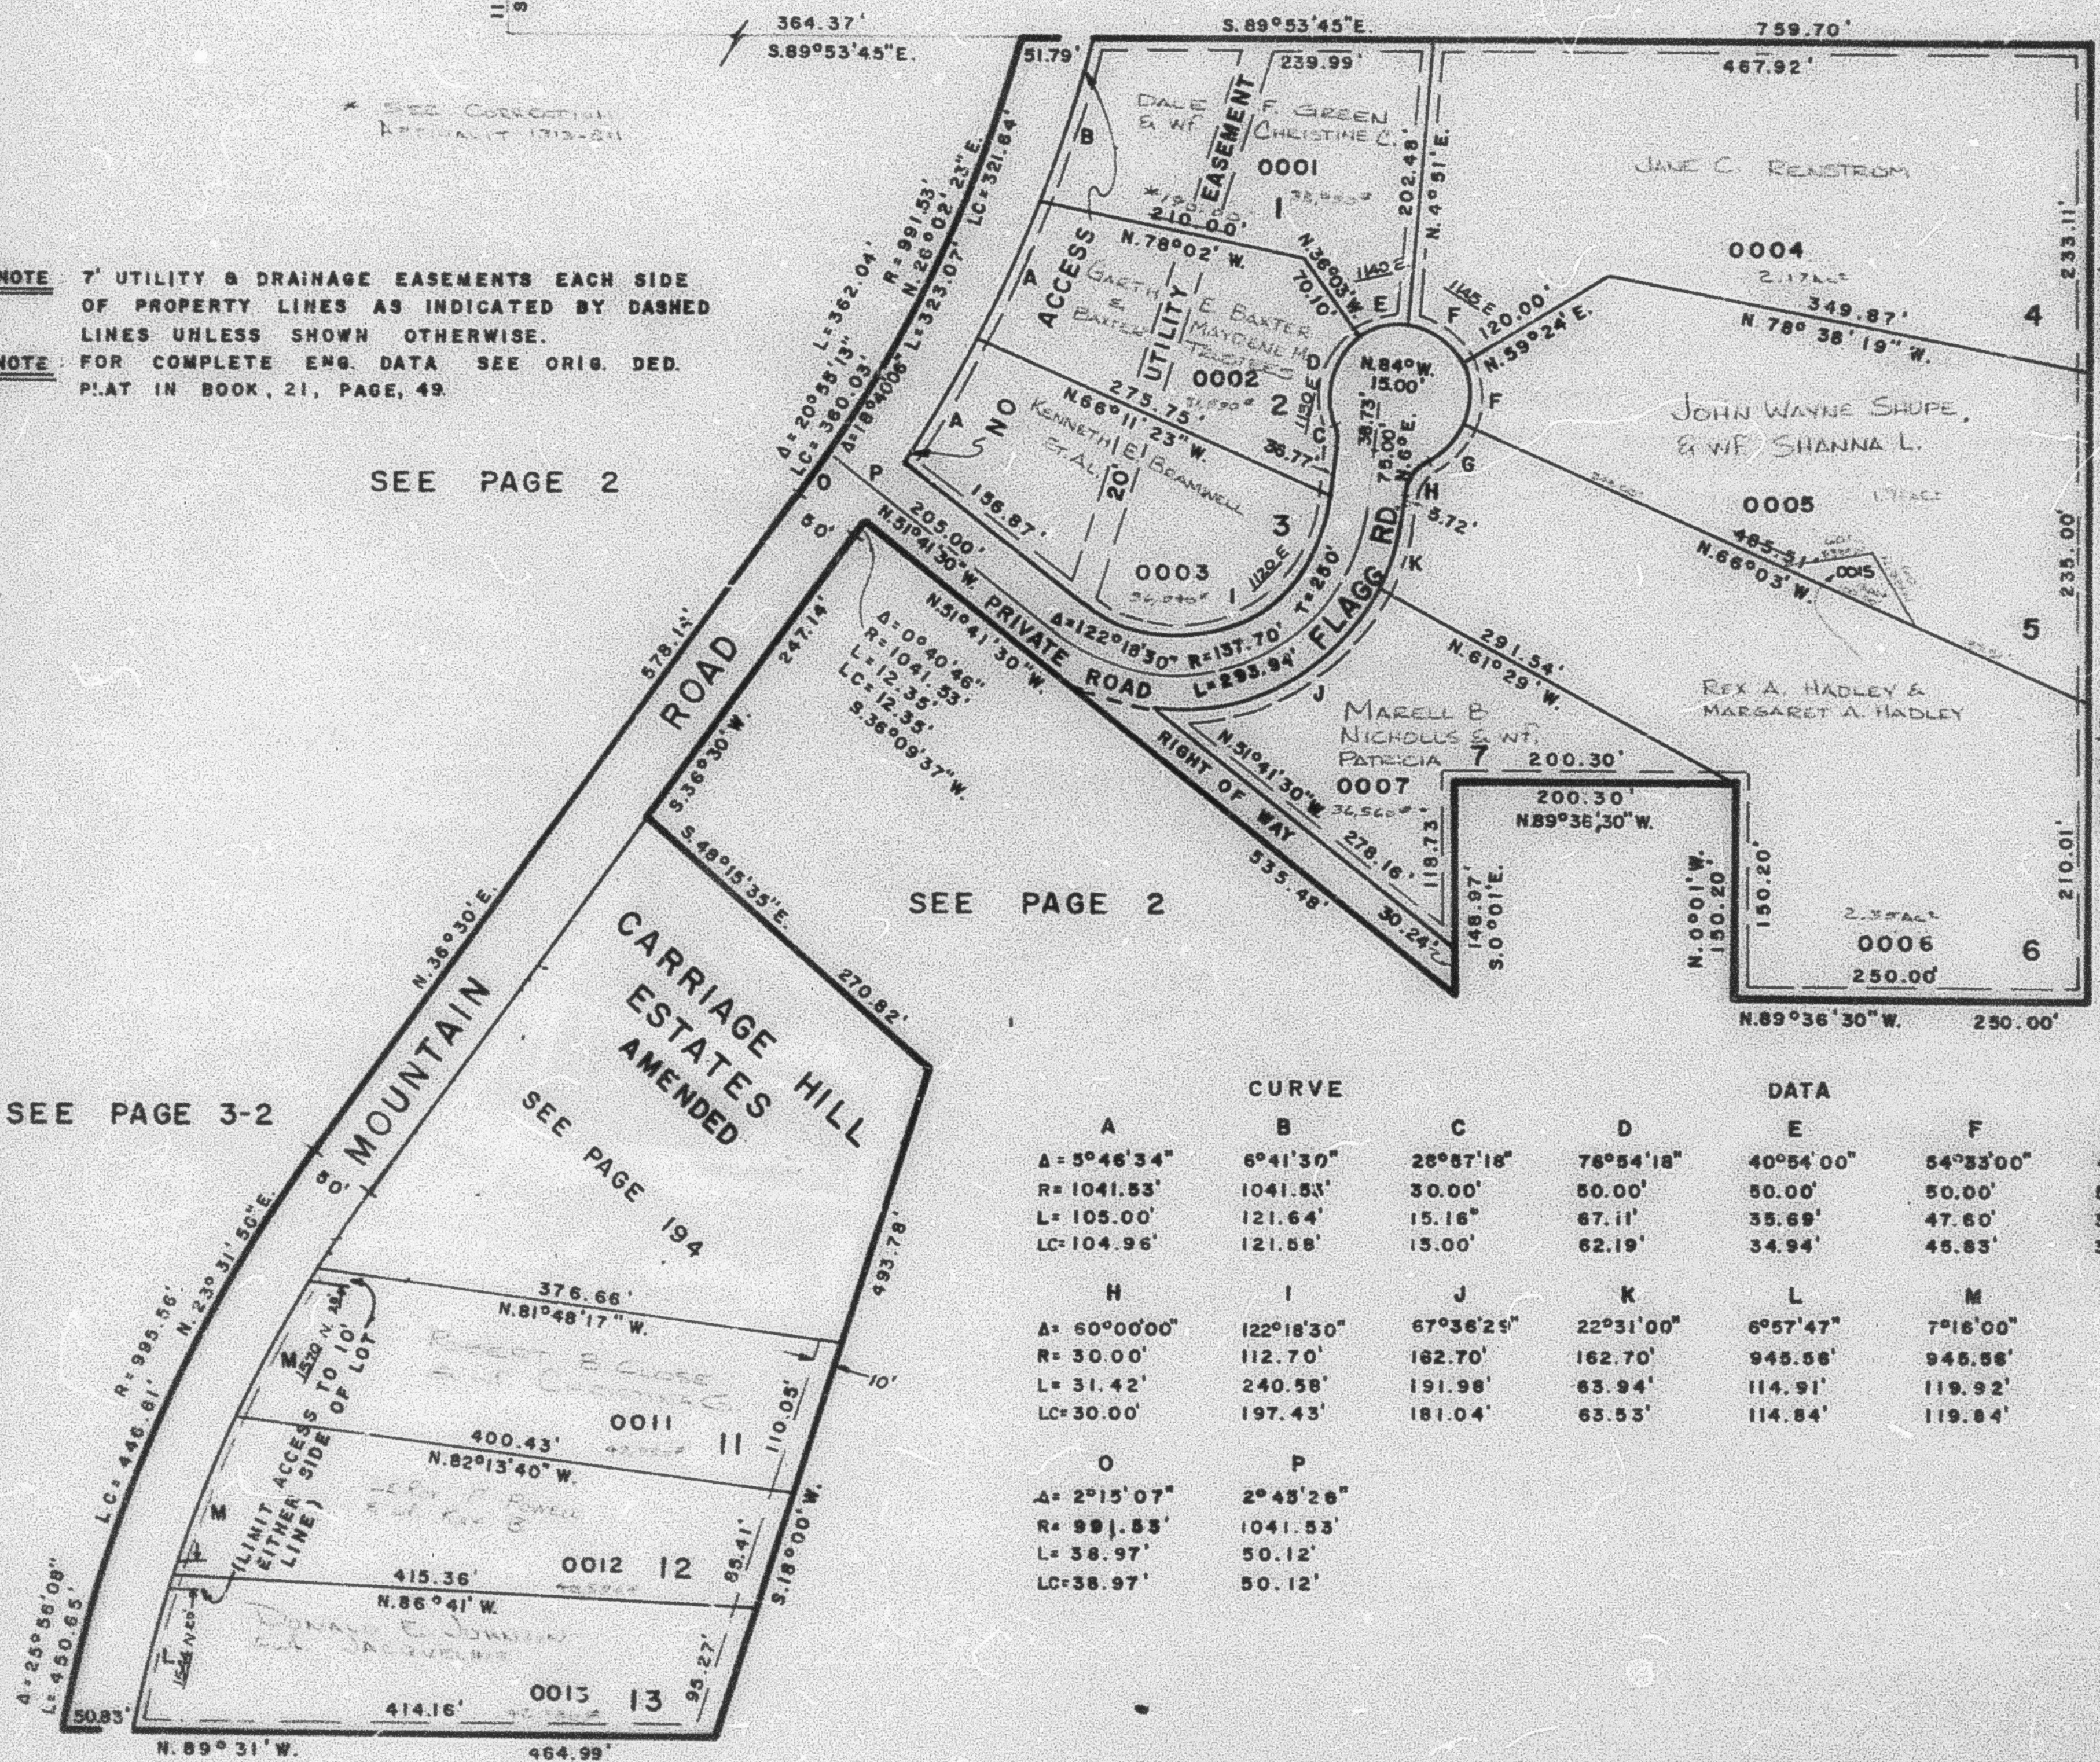

CURVE DATA						
A	B	C	D	E	F	G
A = 5°46'34"	6°41'30"	26°87'18"	76°54'18"	40°54'00"	54°33'00"	42°03'00"
R = 1041.53'	1041.53'	30.00'	50.00'	50.00'	50.00'	50.00'
L = 105.00'	121.64'	15.16'	67.11'	35.69'	47.60'	36.70'
LC = 104.96'	121.68'	15.00'	62.19'	34.94'	45.83'	35.88'
H	I	J	K	L	M	
A = 60°00'00"	122°18'30"	67°36'25"	22°31'00"	6°57'47"	7°16'00"	
R = 30.00'	112.70'	162.70'	162.70'	945.56'	945.56'	
L = 31.42'	240.58'	191.98'	63.94'	114.91'	119.92'	
LC = 30.00'	197.43'	181.04'	63.53'	114.84'	119.84'	
O	P					
A = 2°15'07"	2°43'28"					
R = 991.53'	1041.53'					
L = 38.97'	50.12'					
LC = 38.97'	50.12'					